


FINAL SURVEY NO.	REVISIONS	DATE
NO.	BY	
	BY	
	DATE	

ORIGINAL SURVEY NO.	REVISIONS	DATE
NO.	BY	
	BY	
	DATE	

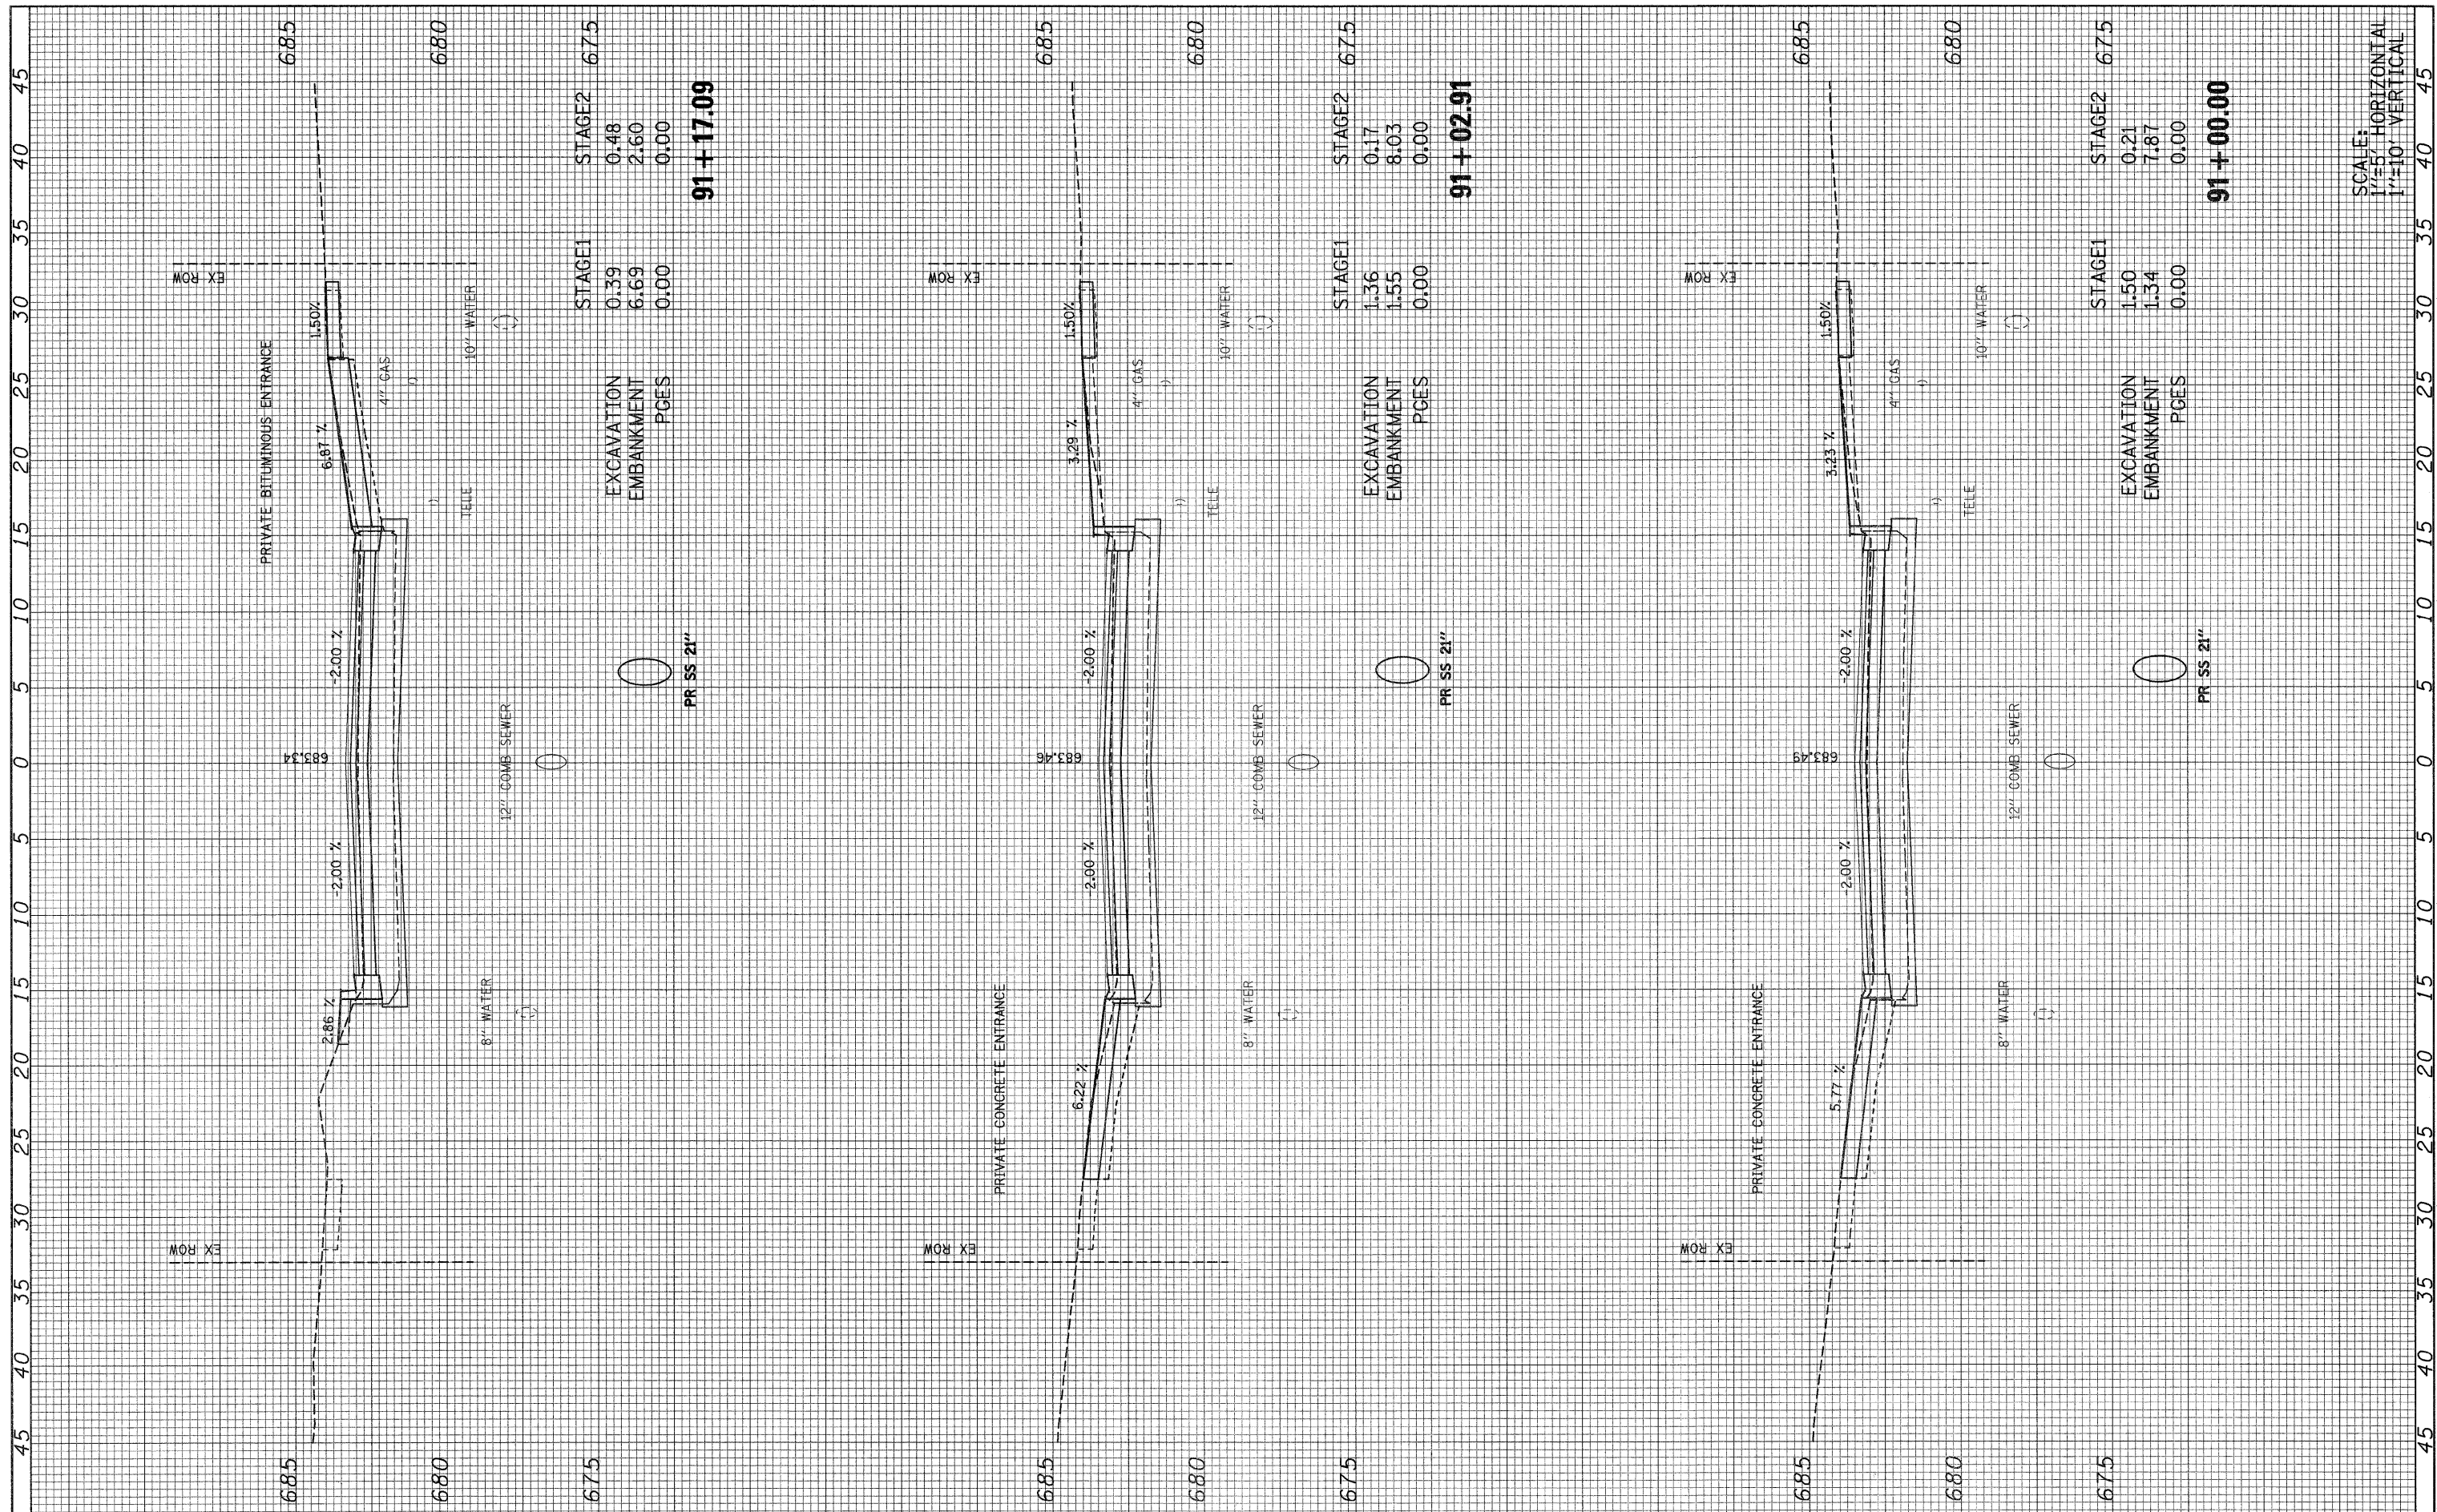

SCALE: HORIZONTAL 1"=50' VERTICAL 1"=10'

FILE NAME = 092-160_villa_xs.dgn	USER NAME = #USER#	DESIGNED -	REVISED -	STATE OF ILLINOIS DEPARTMENT OF TRANSPORTATION	S. VILLA AVE - CROSS SECTION	F.A. RTE. 2652	SECTION 00-0070-00-PV	COUNTY DUPAGE	TOTAL SHEETS 160	SHEET NO. 131		
PLOT SCALE = 1:5	DRAWN -	REVISED -	REVISED -			SCALE: AS NOTED	SHEET NO. 40 OF 69 SHEETS	STA. 91+00.00	TO STA. 91+17.09	CONTRACT NO. 63379		
PLOT DATE = 6/15/2010	CHECKED -	REVISED -	REVISED -			ILLINOIS FED. AID PROJECT						
	DATE -	REVISED -	REVISED -									