


FINAL	SURVEYED	BY	DATE
SURVEY	PLOTTED		
NOTE BOOK	TEMPLATE		
NO.	AREAS CHECKED		

ORIGINAL	SURVEYED	BY	DATE
SURVEY	PLOTTED		
NOTE BOOK	TEMPLATE		
NO.	AREAS CHECKED		

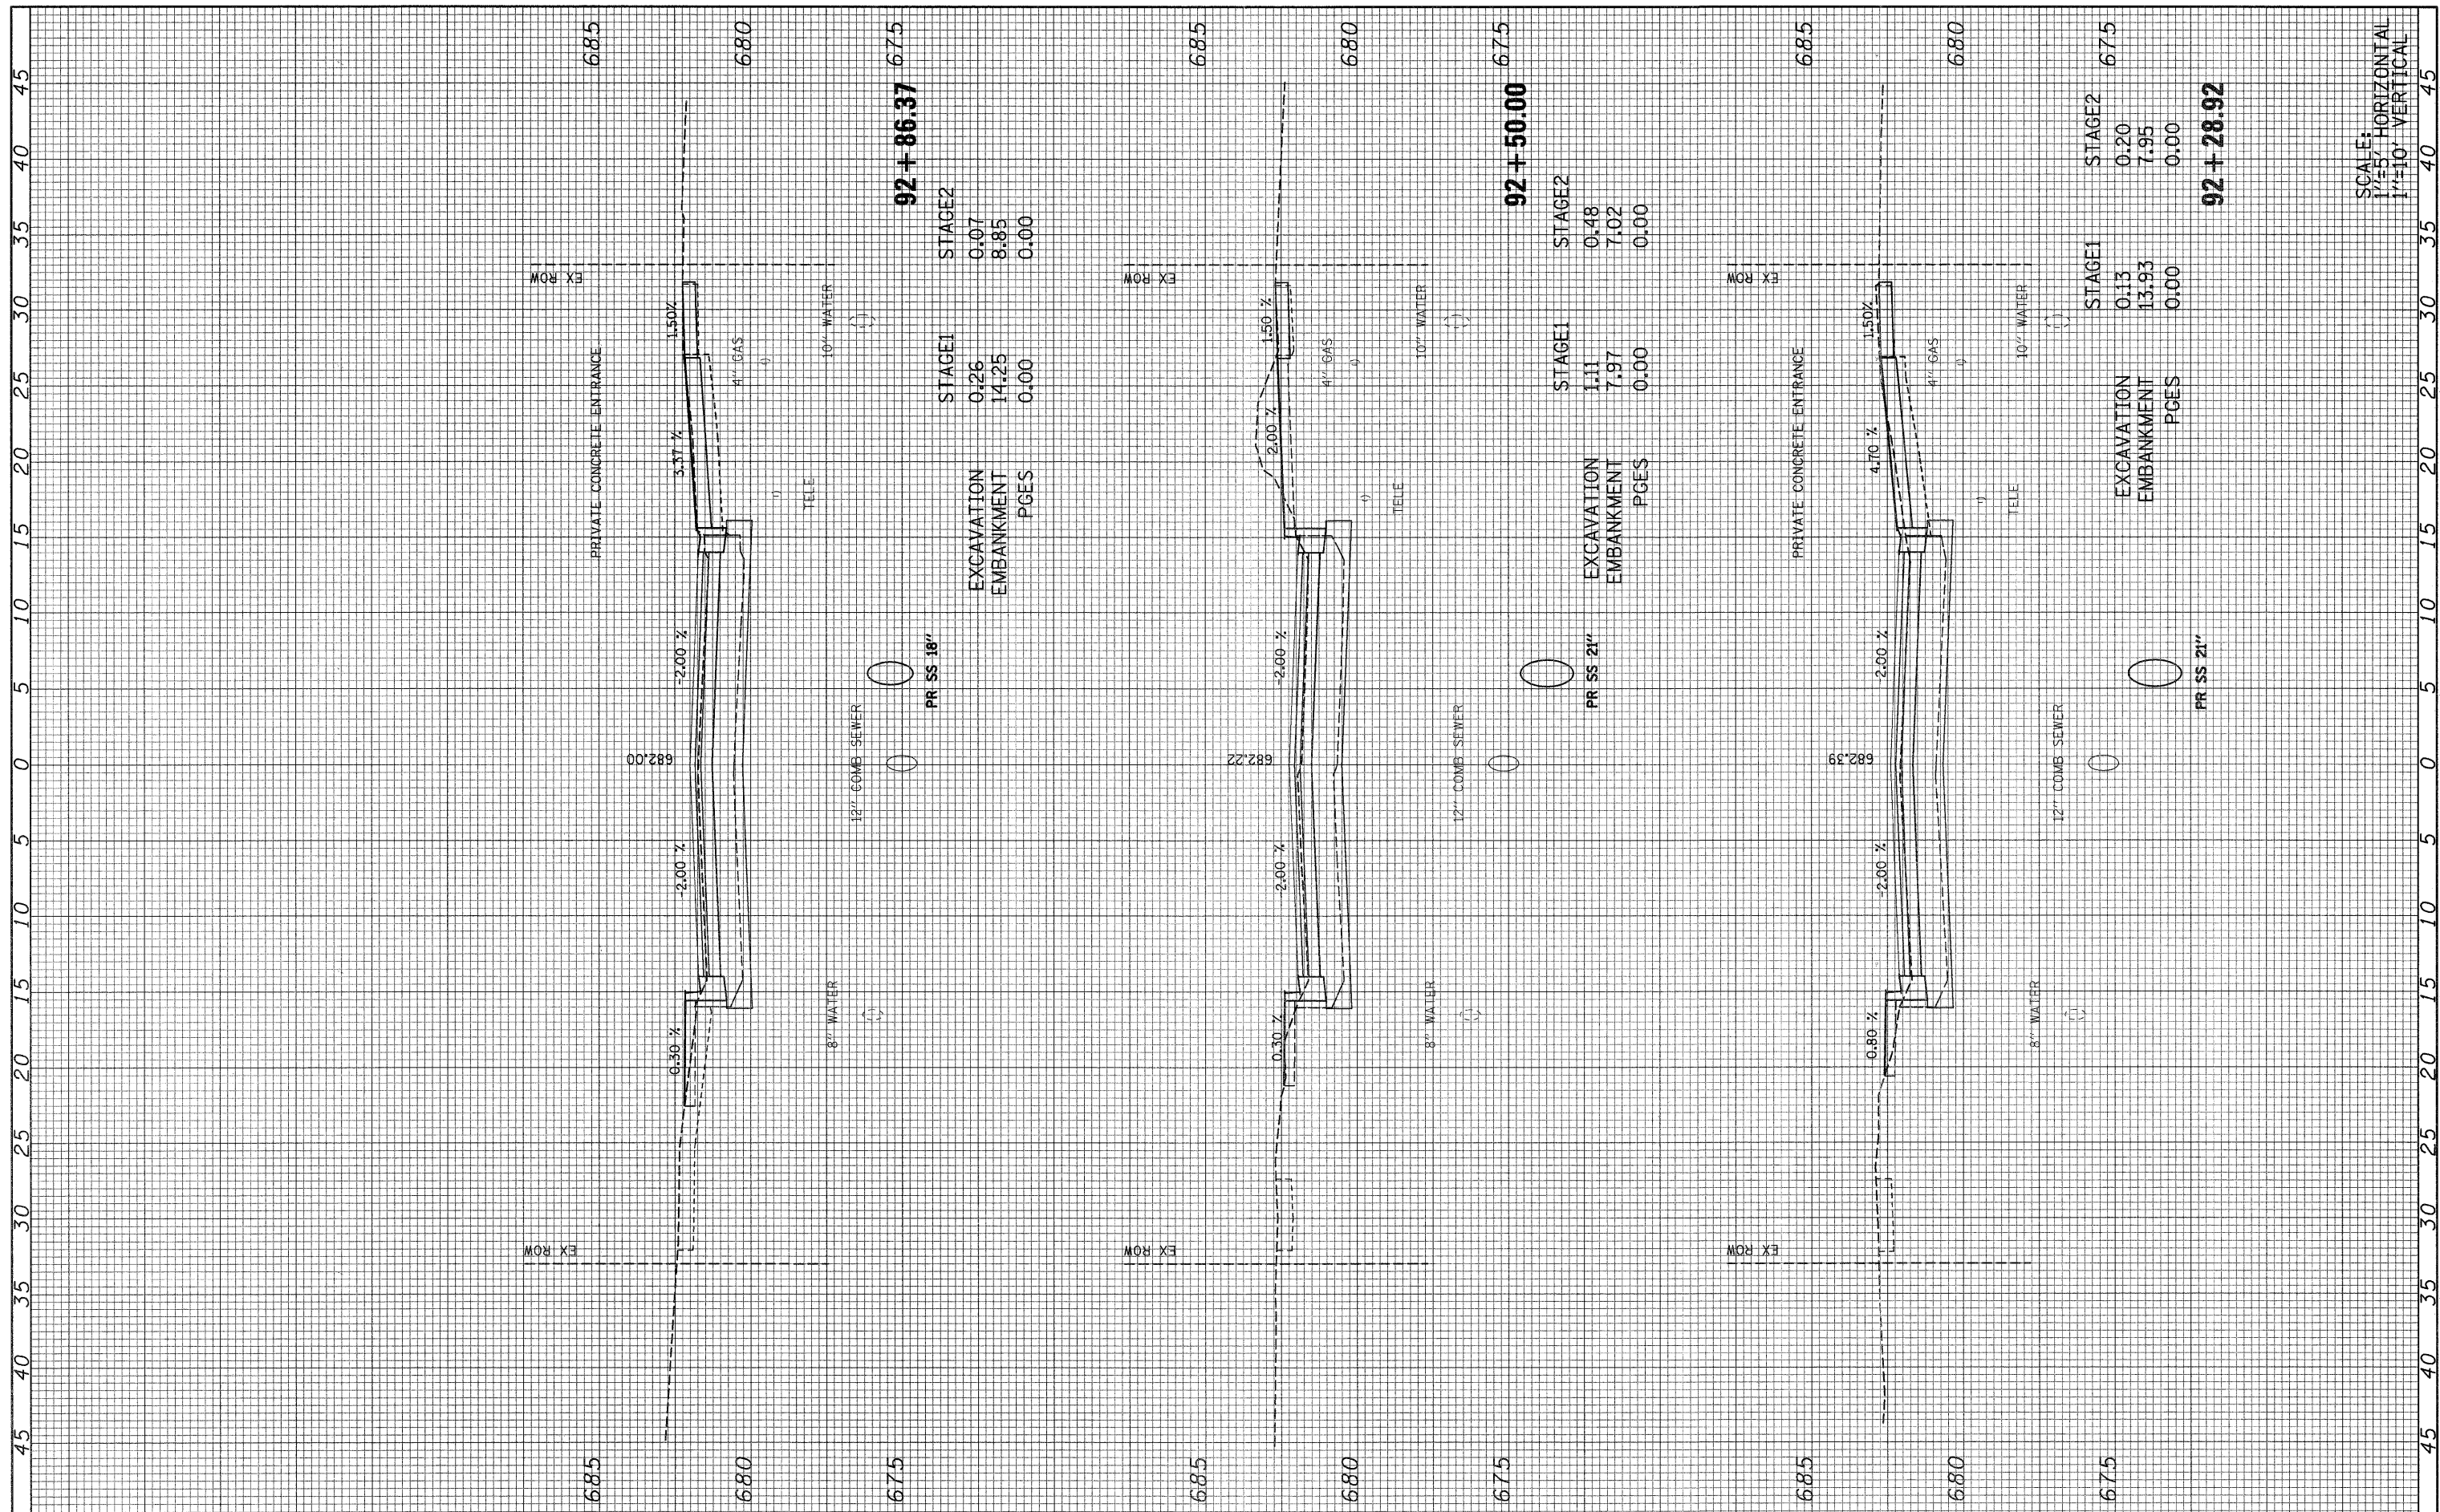

SCALE:
1"=5' HORIZONTAL
1"=10' VERTICAL

FILE NAME =
092-160_villa_xs.dgn

USER NAME = #USER#
DESIGNED -
DRAWN -
CHECKED -
DATE -

DESIGNED -
DRAWN -
CHECKED -
DATE -

REVISED -
REVISED -
REVISED -
REVISED -

STATE OF ILLINOIS
DEPARTMENT OF TRANSPORTATION

S. VILLA AVE - CROSS SECTION

SCALE: AS NOTED SHEET NO. 42 OF 69 SHEETS STA. 92+28.92 TO STA. 92+86.37

F.A. RTE.	SECTION	COUNTY	TOTAL SHEETS	SHEET NO.
2652	00-00070-00-PV	DuPAGE	160	133
CONTRACT NO. 63379			ILLINOIS FED. AID PROJECT	