


FINAL SURVEY	SURVEYED	BY	DATE
NOTE BOOK	PLOTTED		
NO.	TEMPLATE		
	AREAS CHECKED		
	AREAS CHECKED		

ORIGINAL SURVEY	SURVEYED	BY	DATE
NOTE BOOK	PLOTTED		
NO.	TEMPLATE		
	AREAS CHECKED		
	AREAS CHECKED		

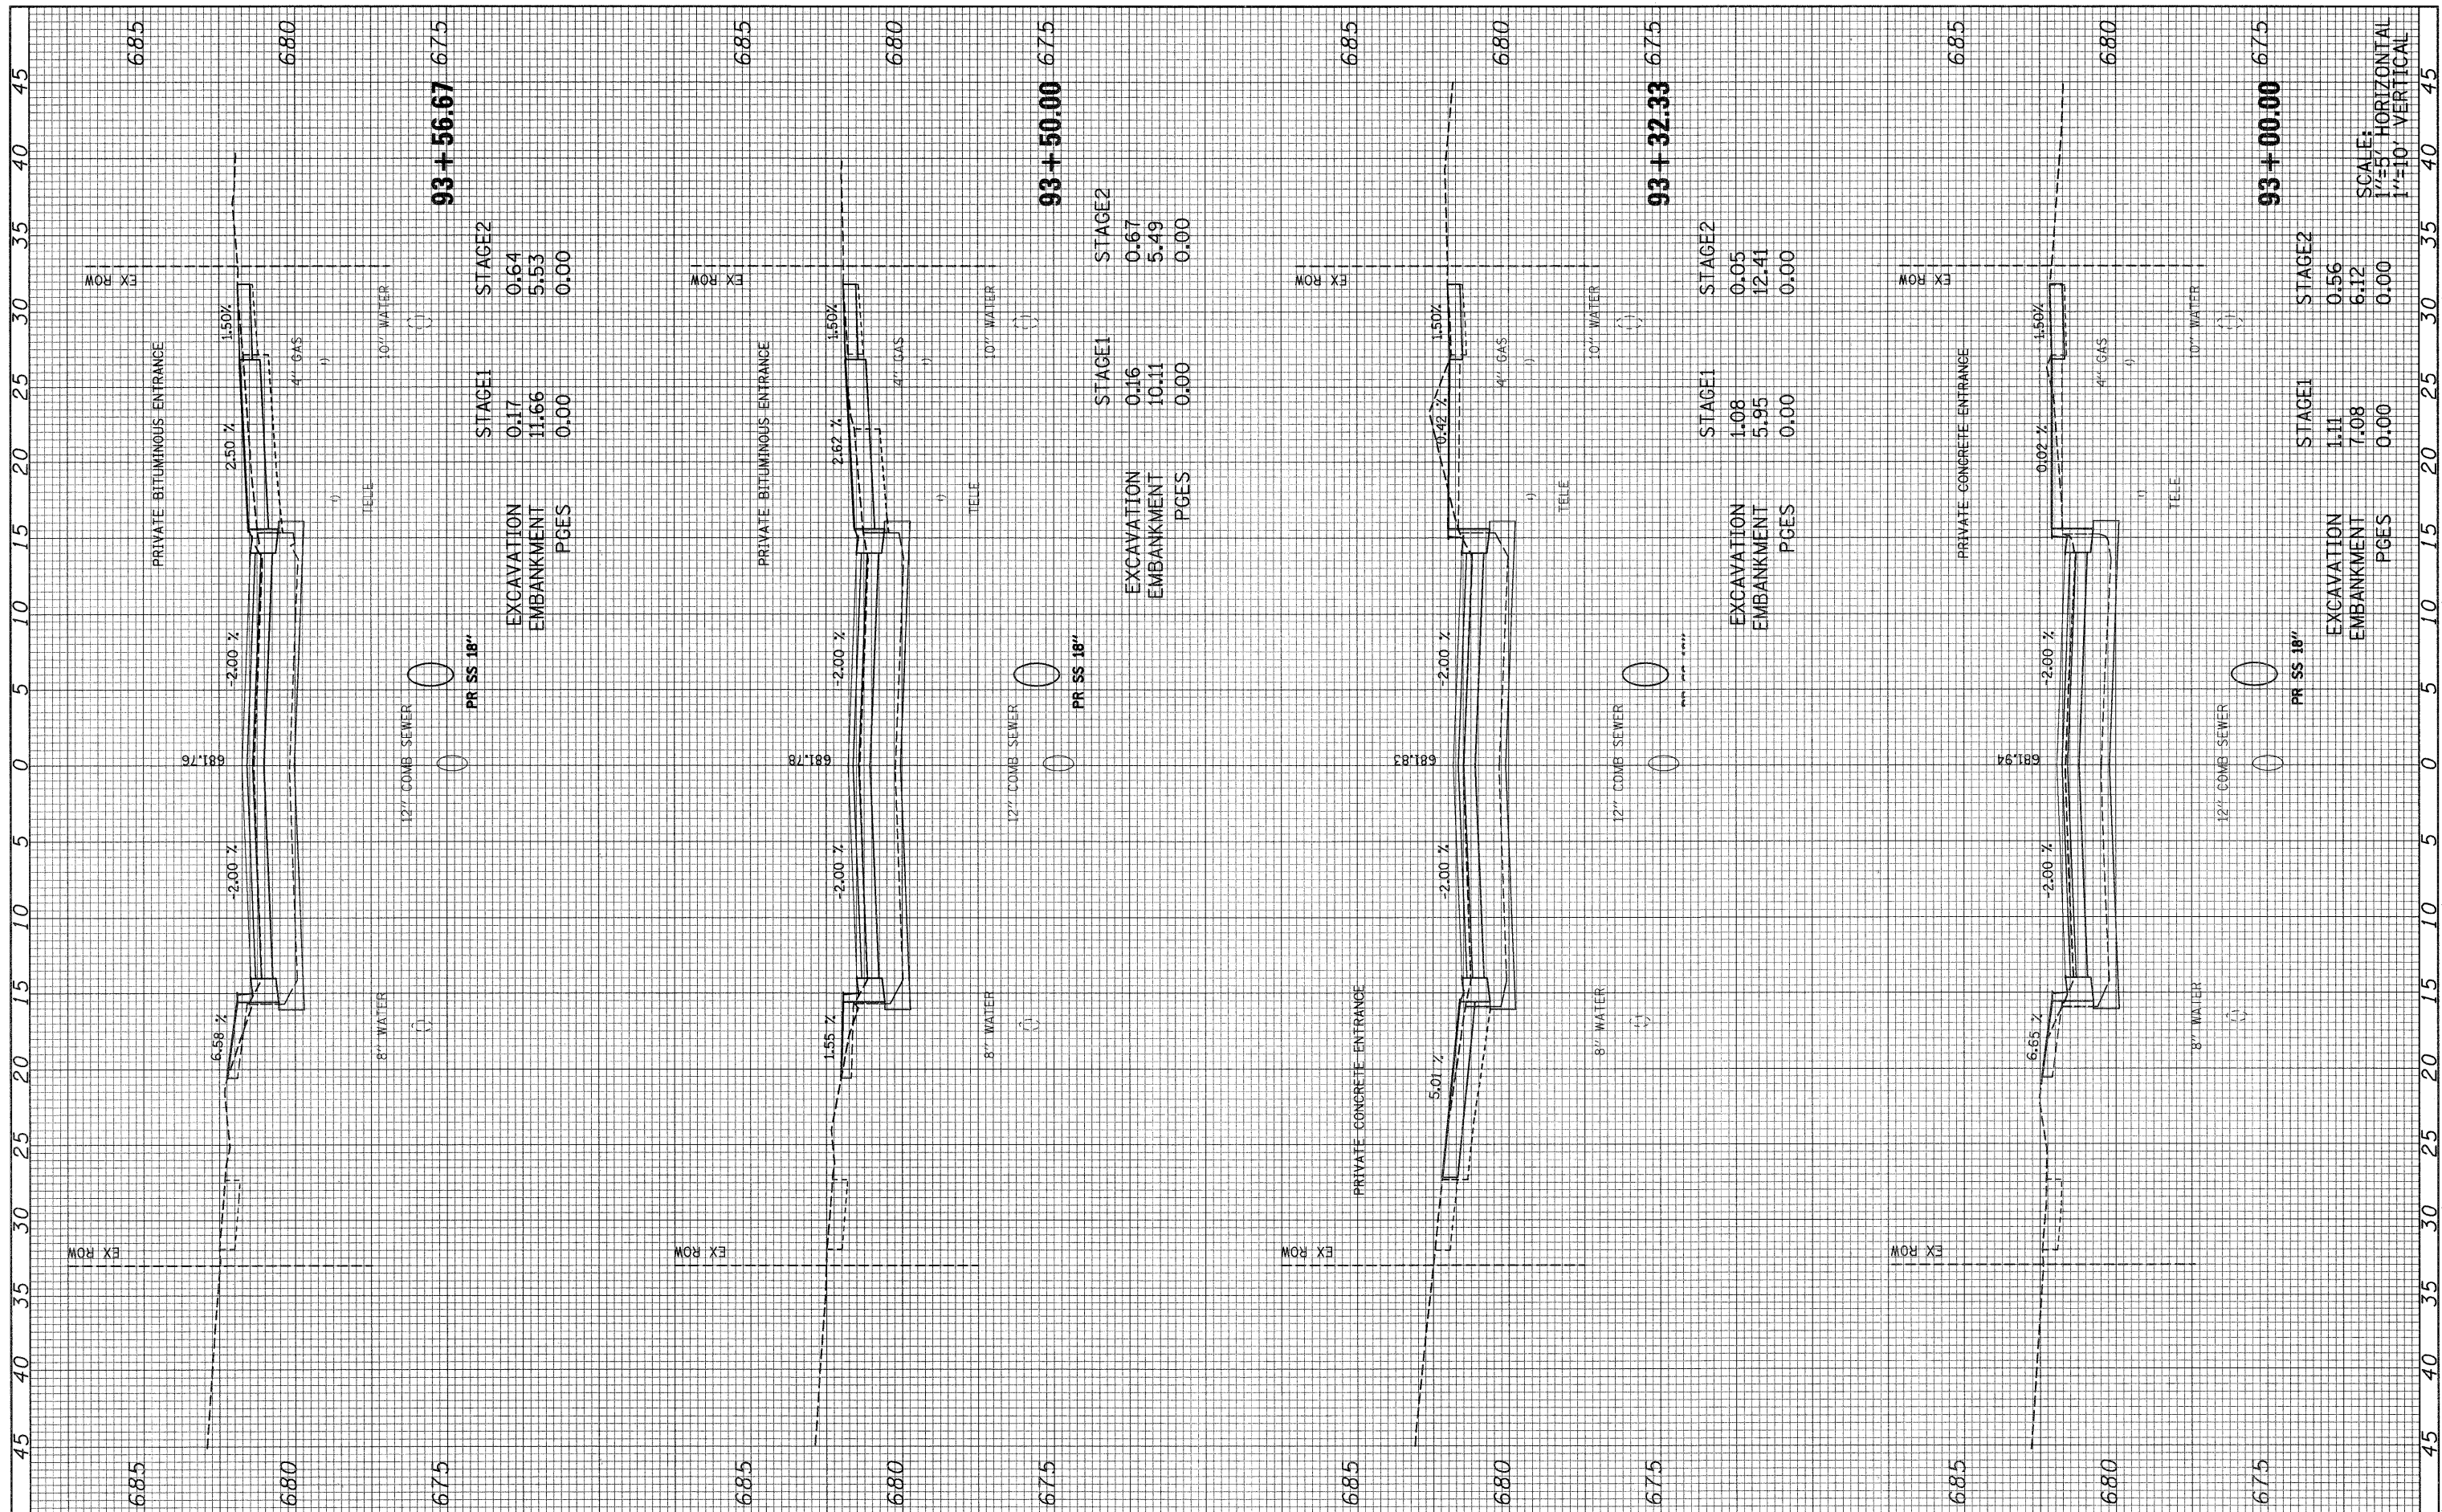

FILE NAME = 092-160_villa_xs.dgn	USER NAME = #USER#	DESIGNED -	REVISED -	STATE OF ILLINOIS DEPARTMENT OF TRANSPORTATION	S. VILLA AVE - CROSS SECTION	F.A. RTE. 2652	SECTION 00-0070-00-PV	COUNTY DuPAGE	TOTAL SHEETS 160	SHEET NO. 134	
PLOT SCALE = 1:15	DESIGNED -	REVISED -	SCALE: AS NOTED			SHEET NO. 43 OF 69 SHEETS	STA. 93+00.00 TO STA. 93+56.67	CONTRACT NO. 63379	ILLINOIS FED. AID PROJECT		
PLOT DATE = 6/15/2010	CHECKED -	REVISED -									
	DATE -	REVISED -									