


FINAL SURVEY NO.	SURVEY PLOTTED	BY	DATE
NOTE BOOK NO.	TEMPLATE AREAS CHECKED		

ORIGINAL SURVEY NO.	SURVEY PLOTTED	BY	DATE
NOTE BOOK NO.	TEMPLATE AREAS CHECKED		

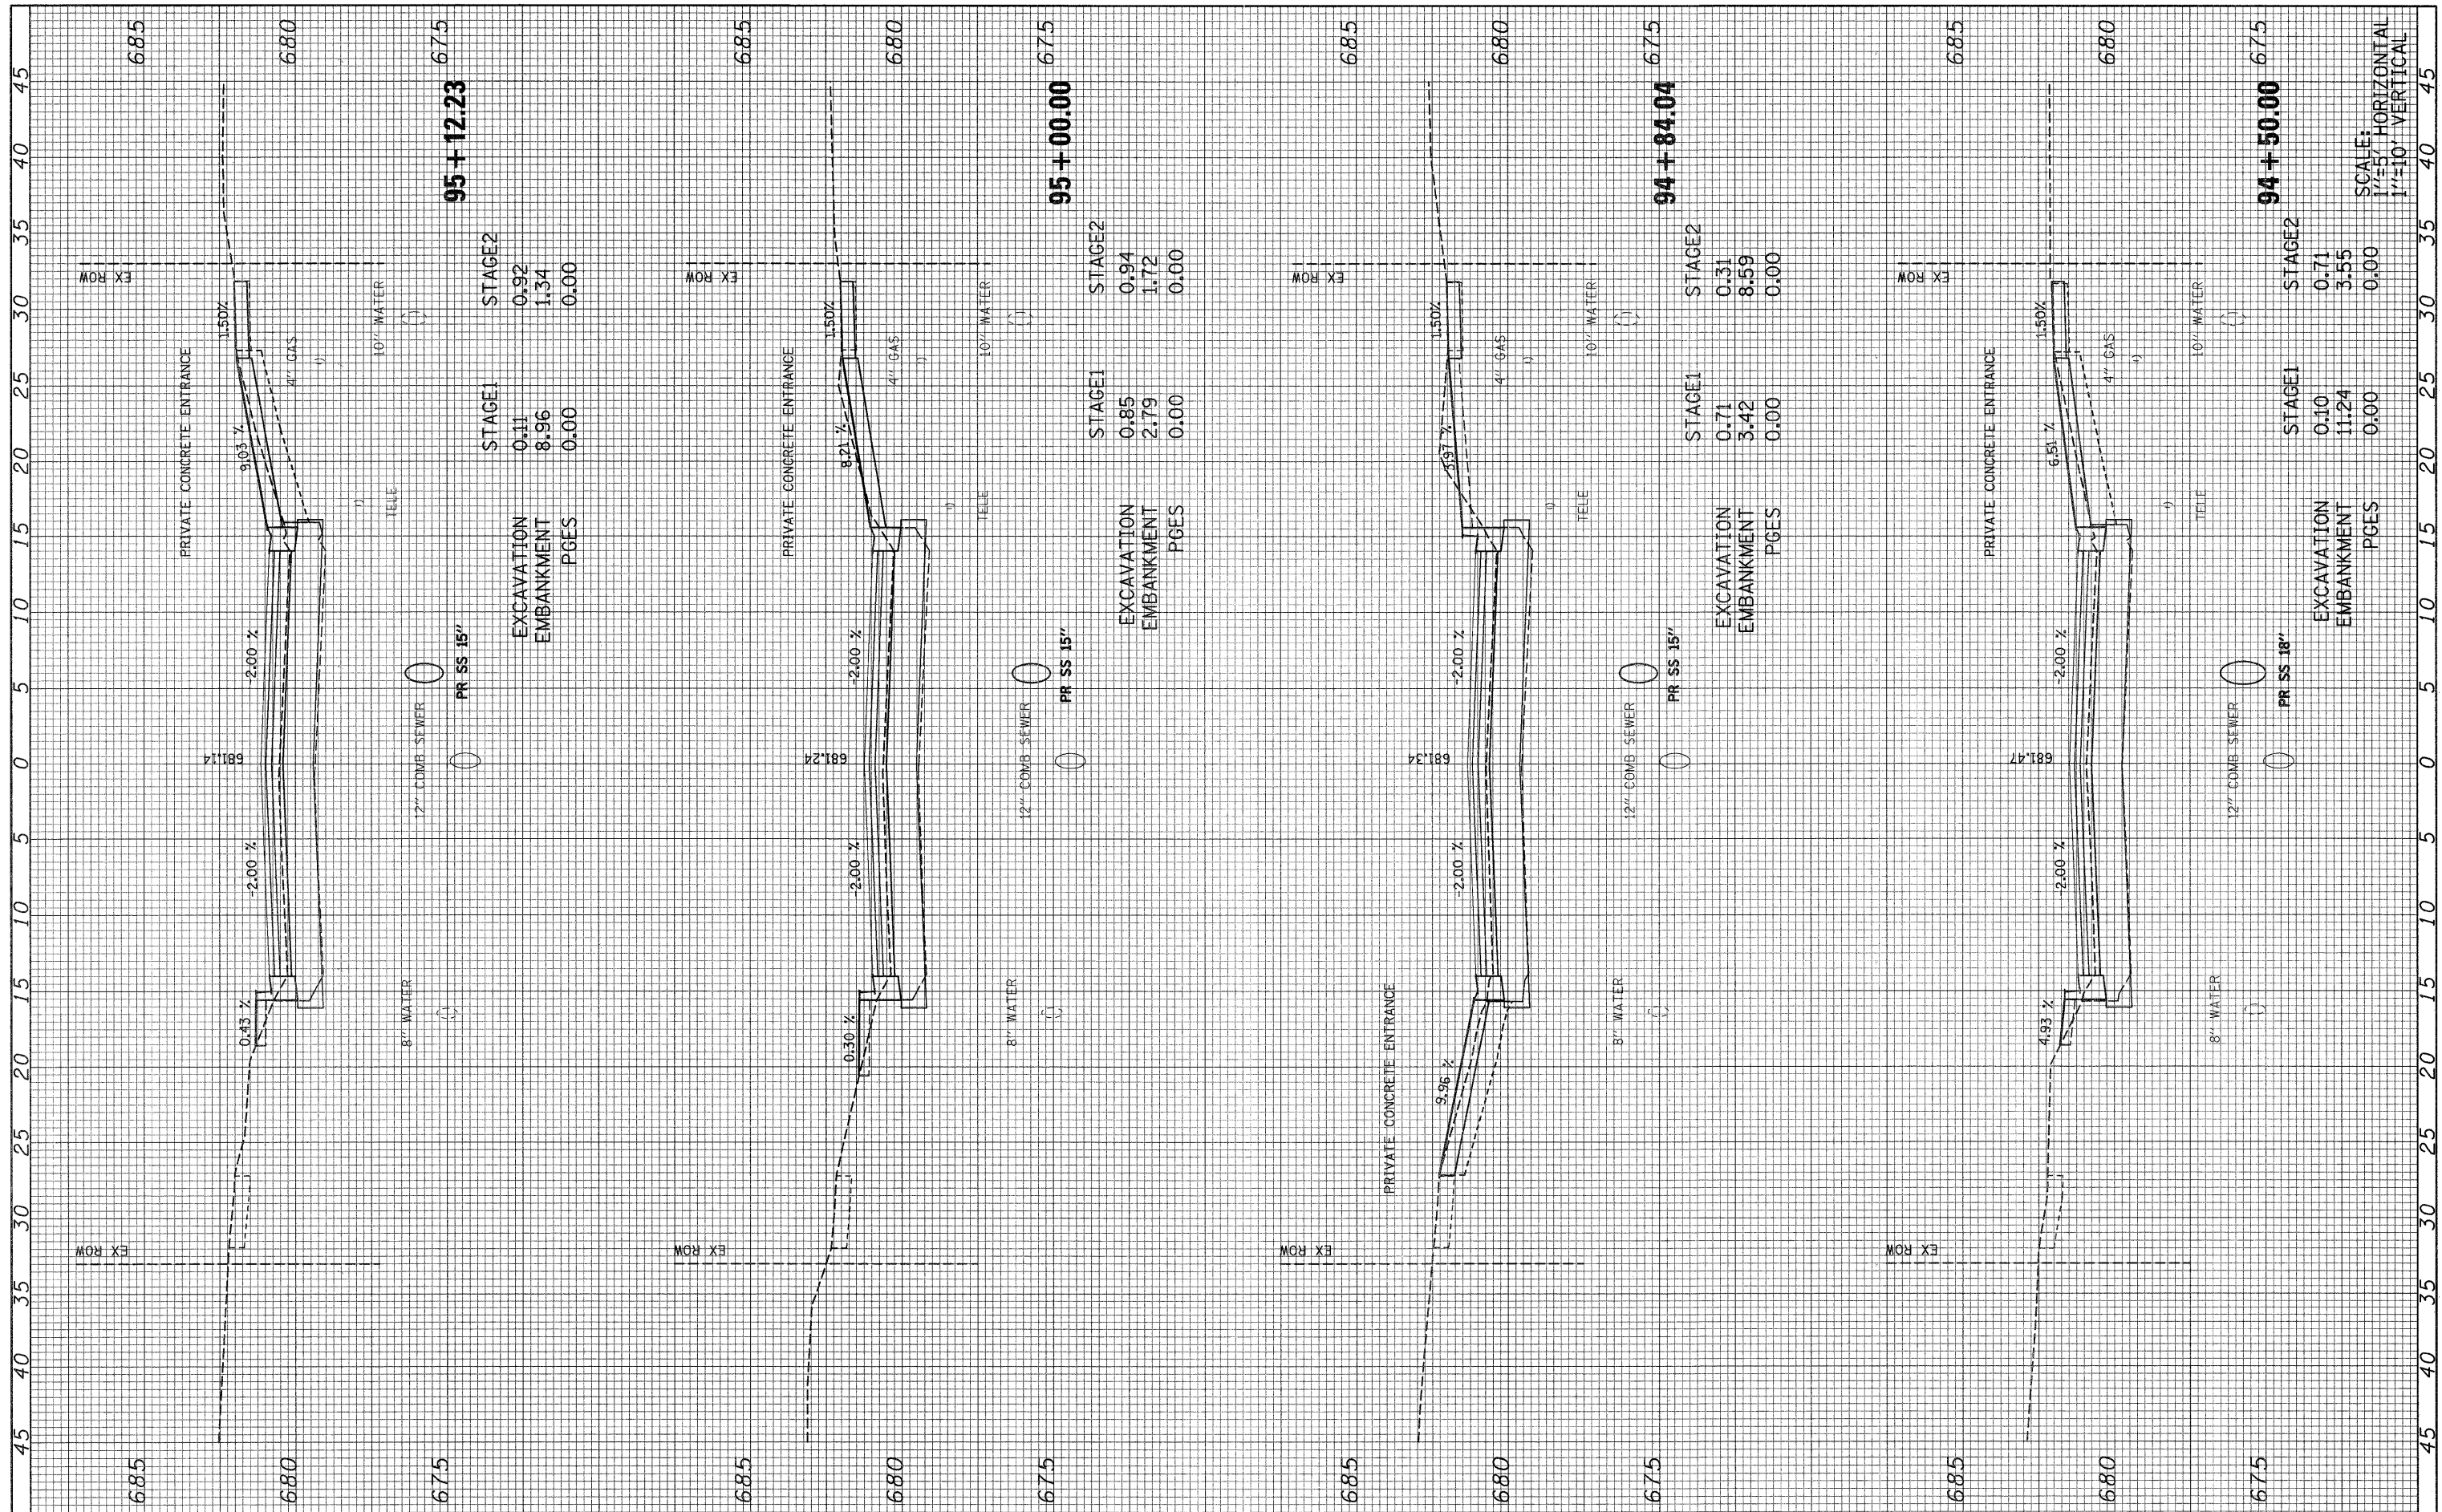

SCALE: 1"=5' HORIZONTAL
1"=10' VERTICAL

FILE NAME = 092-160_villa_xs.dgn	USER NAME = #USER#	DESIGNED -	REVISED -	STATE OF ILLINOIS DEPARTMENT OF TRANSPORTATION	S. VILLA AVE - CROSS SECTION	F.A. RTE. 2652	SECTION 00-00070-00-PV	COUNTY DuPAGE	TOTAL SHEETS 160	SHEET NO. 136
PLOT SCALE = 1:5	DESIGNED -	REVISED -	CONTRACT NO. 63379							
PLOT DATE = 6/15/2010	DRAWN -	REVISED -	ILLINOIS FED. AID PROJECT							
	CHECKED -	REVISED -								
	DATE -	REVISED -		SCALE: AS NOTED	SHEET NO. 45 OF 69 SHEETS	STA. 94+50.00 TO STA. 95+12.23				