


FINAL SURVEY	SURVEYED	BY	DATE
NOTE BOOK	PLOTTED		
NO.	TEMPLATE		
	AREAS CHECKED		
	AREAS CHECKED		

ORIGINAL SURVEY	SURVEYED	BY	DATE
NOTE BOOK	PLOTTED		
NO.	TEMPLATE		
	AREAS CHECKED		
	AREAS CHECKED		

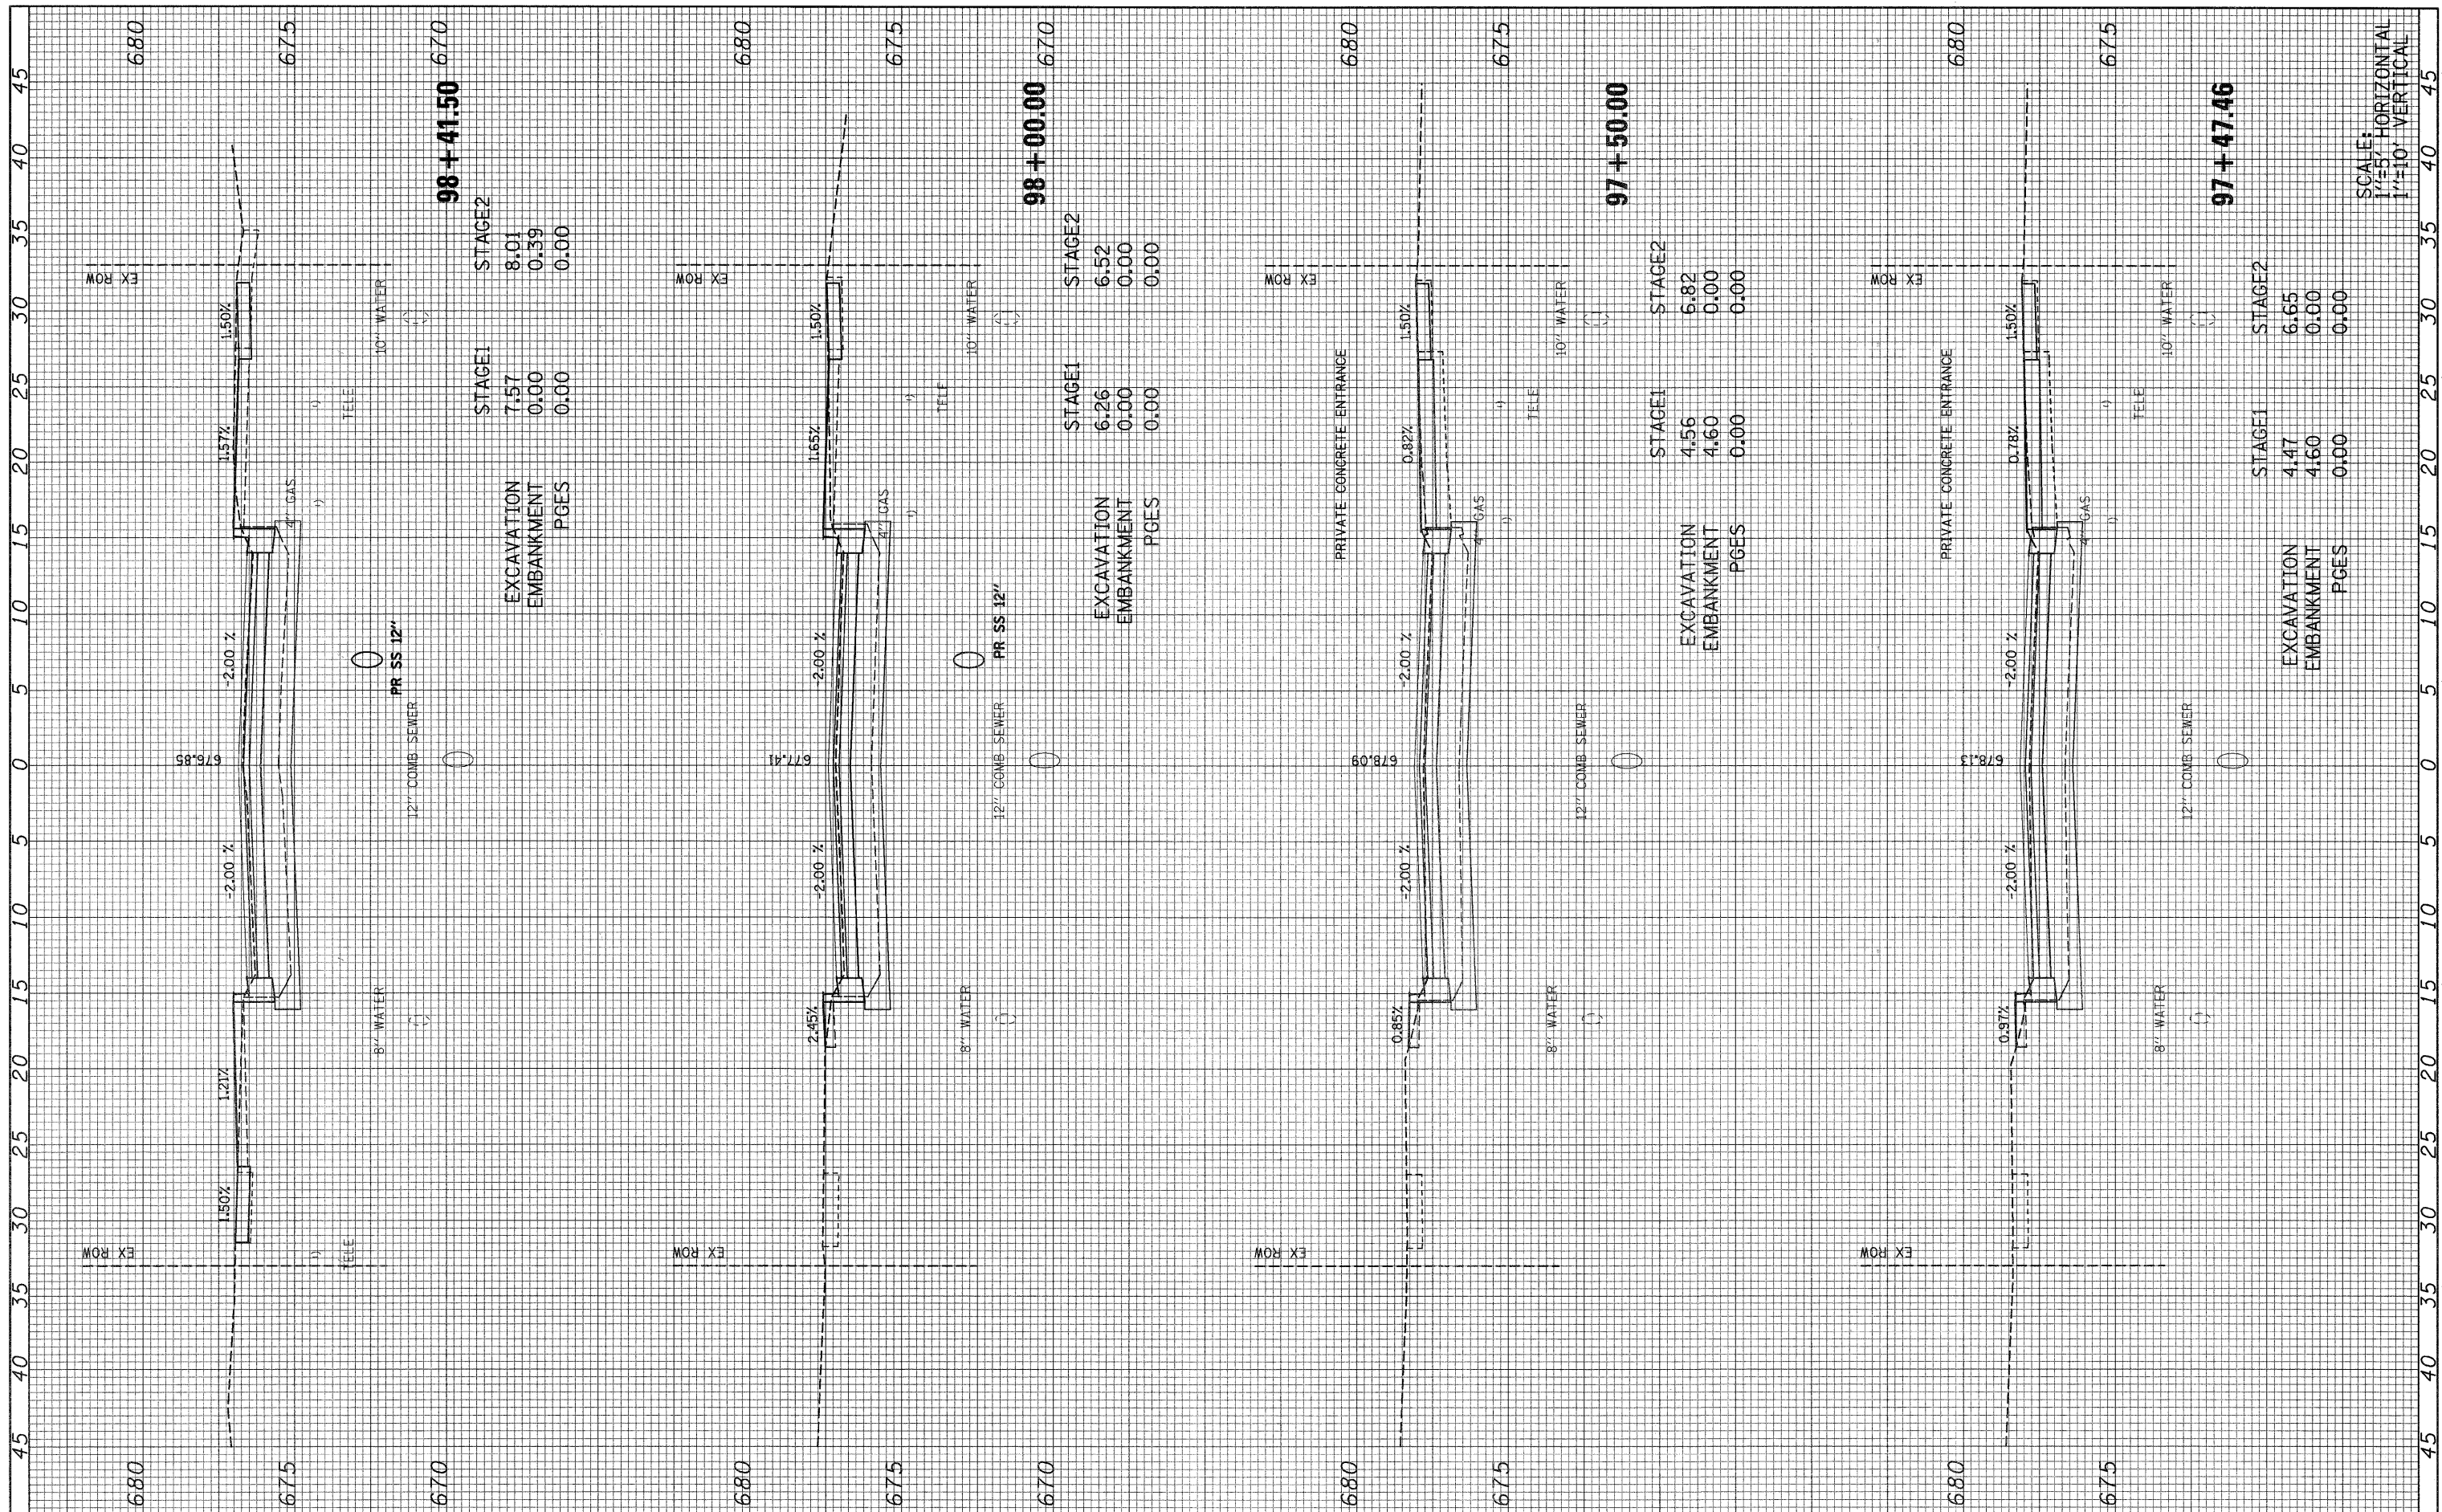

98 + 41.50 670

STAGE1	7.57
STAGE2	8.01
EXCAVATION	0.00
EMBANKMENT	0.39
PGES	0.00

98 + 00.00 670

STAGE1	6.26
STAGE2	6.52
EXCAVATION	0.00
EMBANKMENT	0.00
PGES	0.00

97 + 50.00

STAGE1	4.56
STAGE2	5.82
EXCAVATION	4.60
EMBANKMENT	0.00
PGES	0.00

97 + 47.46

STAGE1	4.47
STAGE2	6.65
EXCAVATION	4.60
EMBANKMENT	0.00
PGES	0.00

SCALE: 1"=5' HORIZONTAL
1"=10' VERTICAL

FILE NAME = 092-160.villa_xs.dgn

USER NAME = #USER#

DESIGNED -
DRAWN -
CHECKED -
DATE -

REVISED -
REVISED -
REVISED -
REVISED -

STATE OF ILLINOIS
DEPARTMENT OF TRANSPORTATION

S. VILLA AVE - CROSS SECTION

SCALE: AS NOTED SHEET NO. 48 OF 69 SHEETS STA. 97+47.46 TO STA. 98+41.50

F.A. U. RTE.	SECTION	COUNTY	TOTAL SHEETS	SHEET NO.
2652	00-00070-00-PV	DuPAGE	160	139
CONTRACT NO. 63379			ILLINOIS FED. AID PROJECT	