


FINAL SURVEY NO.	BY	DATE
CORRECTED		
PLOTTED		
TEMPLATE		
AREAS CHECKED		

ORIGINAL SURVEY NO.	BY	DATE
CORRECTED		
PLOTTED		
TEMPLATE		
AREAS CHECKED		

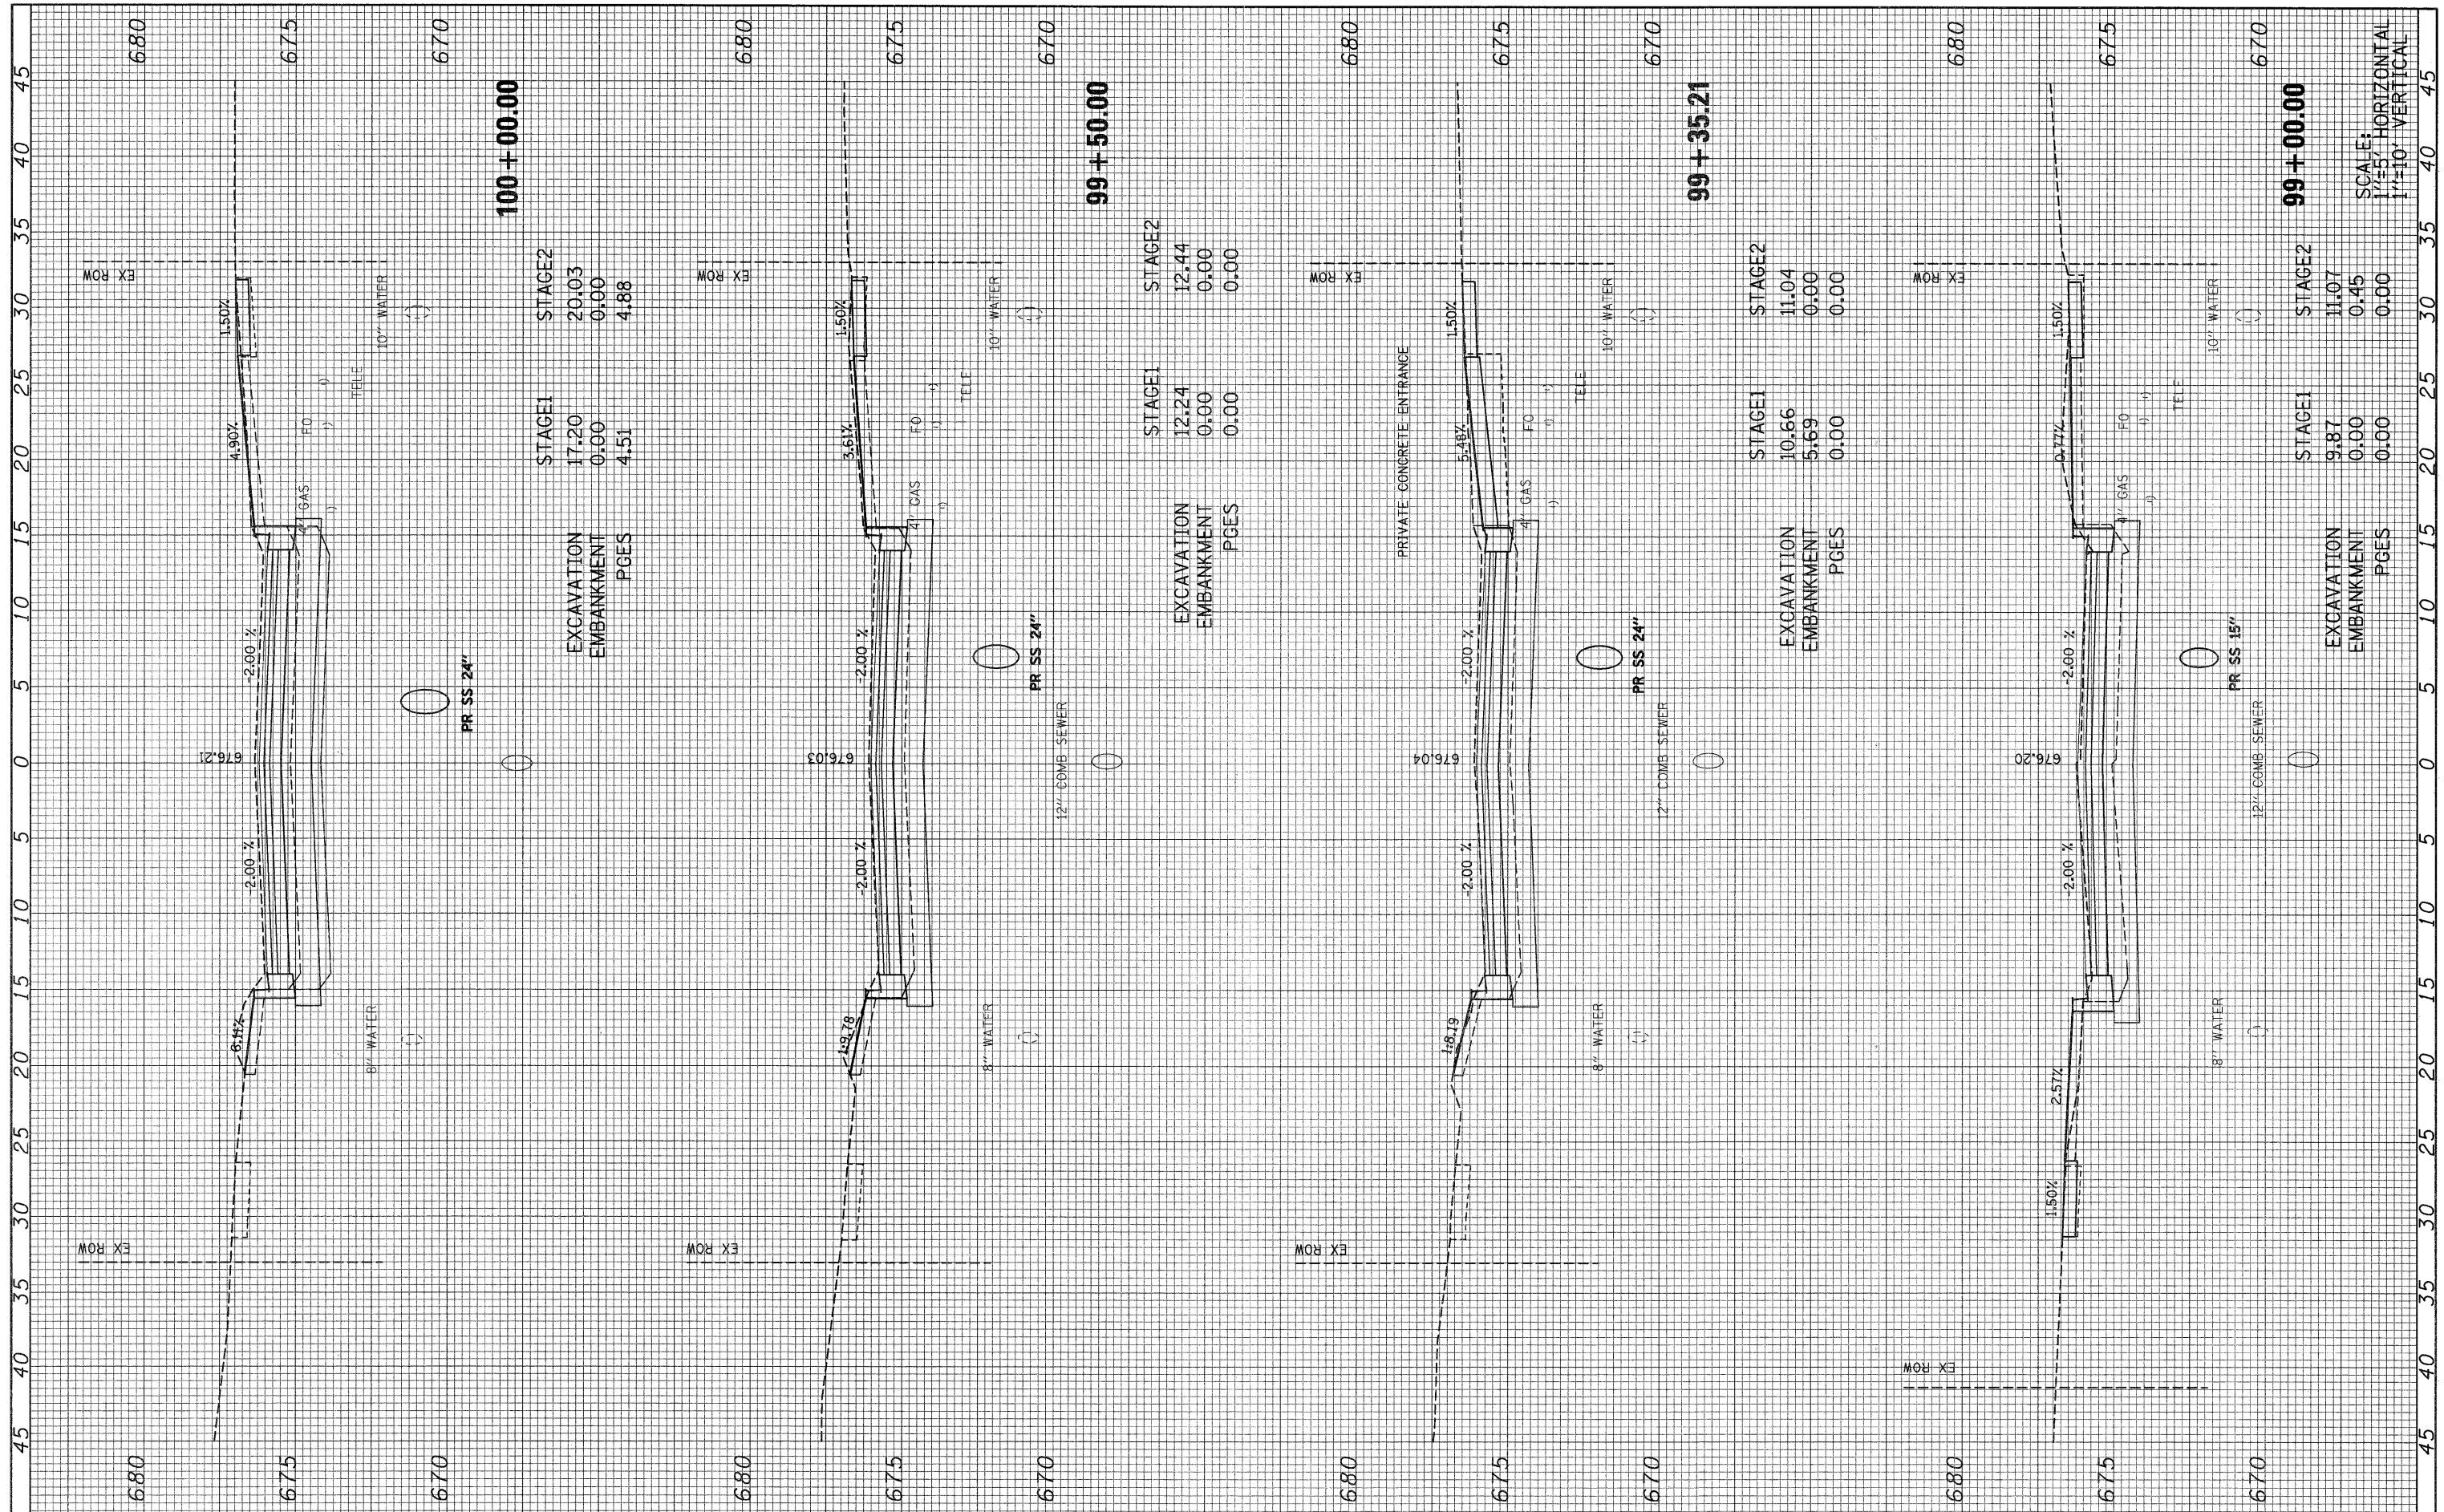

SCALE: HORIZONTAL 1"=5' VERTICAL 1"=10'

FILE NAME = 092-160.villa_xs.dgn	USER NAME = #USER#	DESIGNED -	REVISOR -	STATE OF ILLINOIS DEPARTMENT OF TRANSPORTATION	S. VILLA AVE - CROSS SECTION	F.A. RTE. 2652	SECTION 00-0070-00-PV	COUNTY DuPAGE	TOTAL SHEETS 160	SHEET NO. 141
PLOT SCALE = 1/8"	DATE -	DRAWN -	REVISOR -			CONTRACT NO. 63379				
PLOT DATE = 6/15/2010	DATE -	CHECKED -	REVISOR -			ILLINOIS FED. AID PROJECT				
		DATE -	REVISOR -			SCALE: AS NOTED	SHEET NO. 50 OF 69 SHEETS	STA. 99+00.00 TO STA. 100+00.00		