


FINAL SURVEY	SURVEYED	BY	DATE
NOTE BOOK	PLOTTED		
AREAS CHECKED	TEMPLATE		
	AREAS CHECKED		

ORIGINAL SURVEY	SURVEYED	BY	DATE
NOTE BOOK	PLOTTED		
AREAS CHECKED	TEMPLATE		
	AREAS CHECKED		

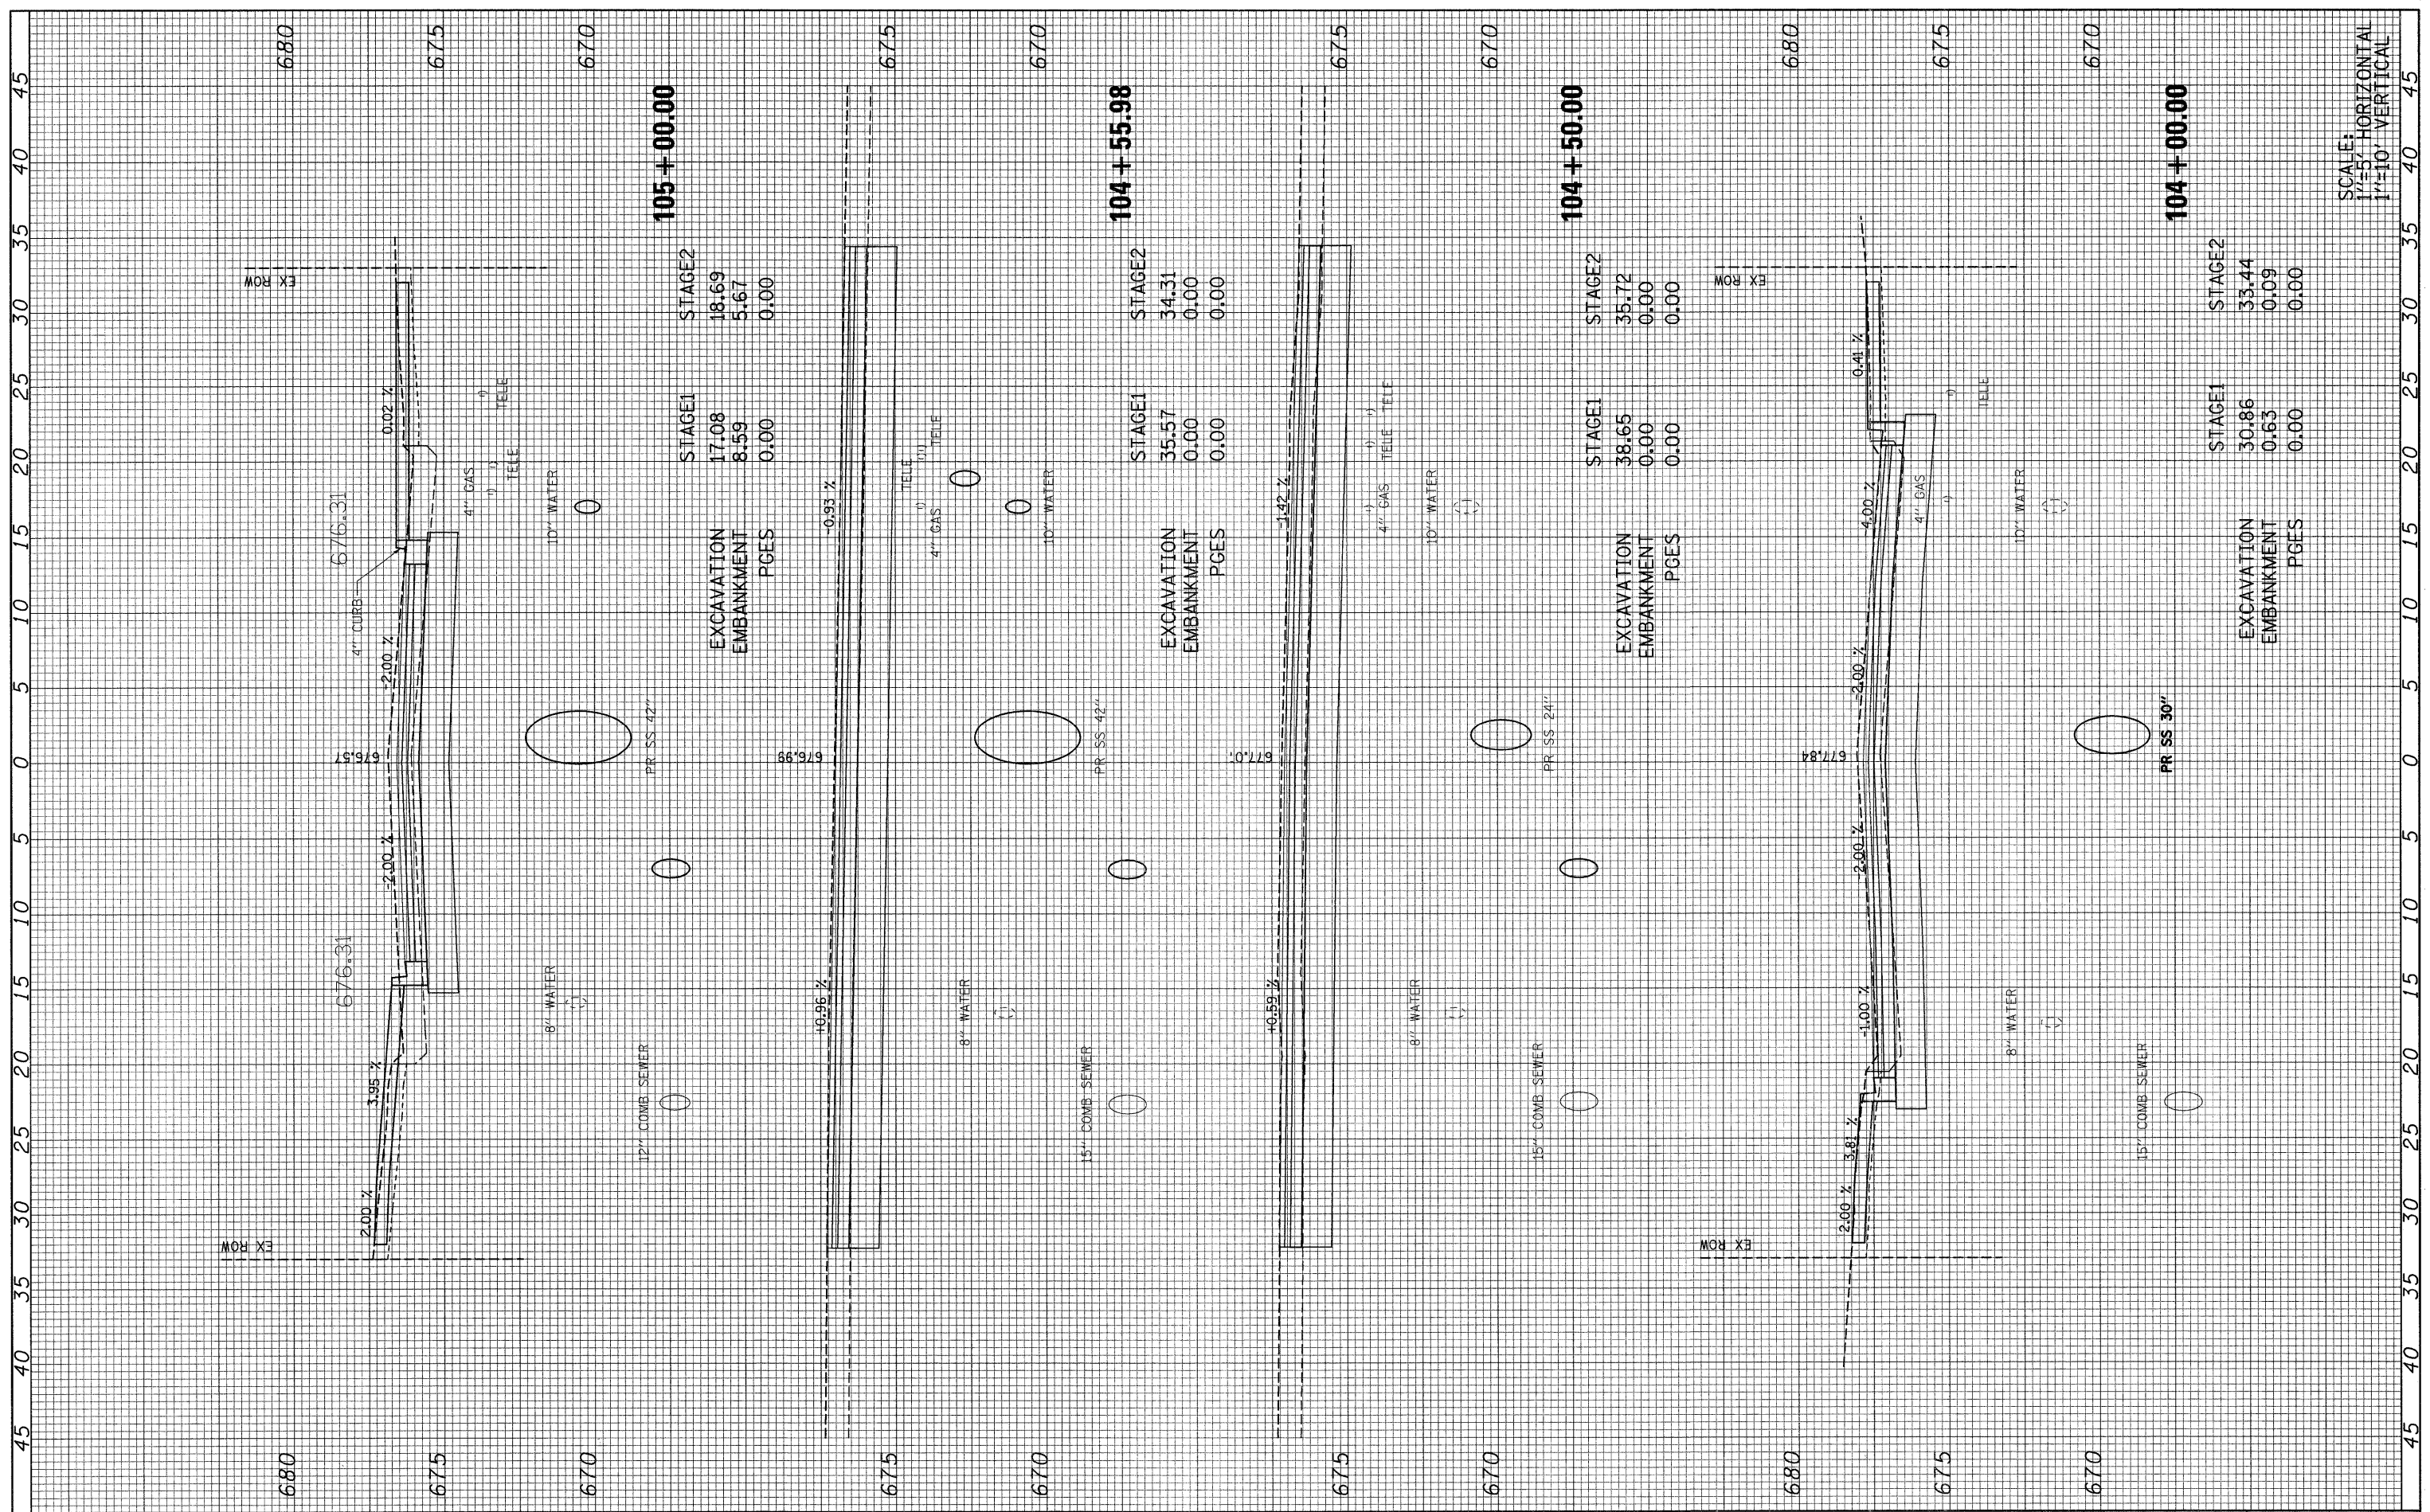

SCALE: HORIZONTAL 1"=50' VERTICAL 1"=10'

FILE NAME = 092-160_villa_xs.dgn	USER NAME = #USER#	DESIGNED -	REVISED -	<b>STATE OF ILLINOIS</b> <b>DEPARTMENT OF TRANSPORTATION</b>	<b>S. VILLA AVE - CROSS SECTION</b>		F.A. U. RTE. 2652	SECTION 00-00070-00-PV	COUNTY DuPAGE	TOTAL SHEETS 160	SHEET NO. 146	
PLOT SCALE = 1:5	PLOT DATE = 6/15/2010	DRAWN -	REVISED -		SCALE: AS NOTED	SHEET NO. 55 OF 69 SHEETS	STA. 104+00.00 TO STA. 105+00.00	CONTRACT NO. 63379		ILLINOIS FED. AID PROJECT		
		CHECKED -	REVISED -									
		DATE -	REVISED -									