


FINAL SURVEY	SURVEYED	BY	DATE
NOTE BOOK	PLOTTED		
AREAS CHECKED	TEMPLATE		
NO.	AREAS CHECKED		

ORIGINAL SURVEY	SURVEYED	BY	DATE
NOTE BOOK	PLOTTED		
AREAS CHECKED	TEMPLATE		
NO.	AREAS CHECKED		

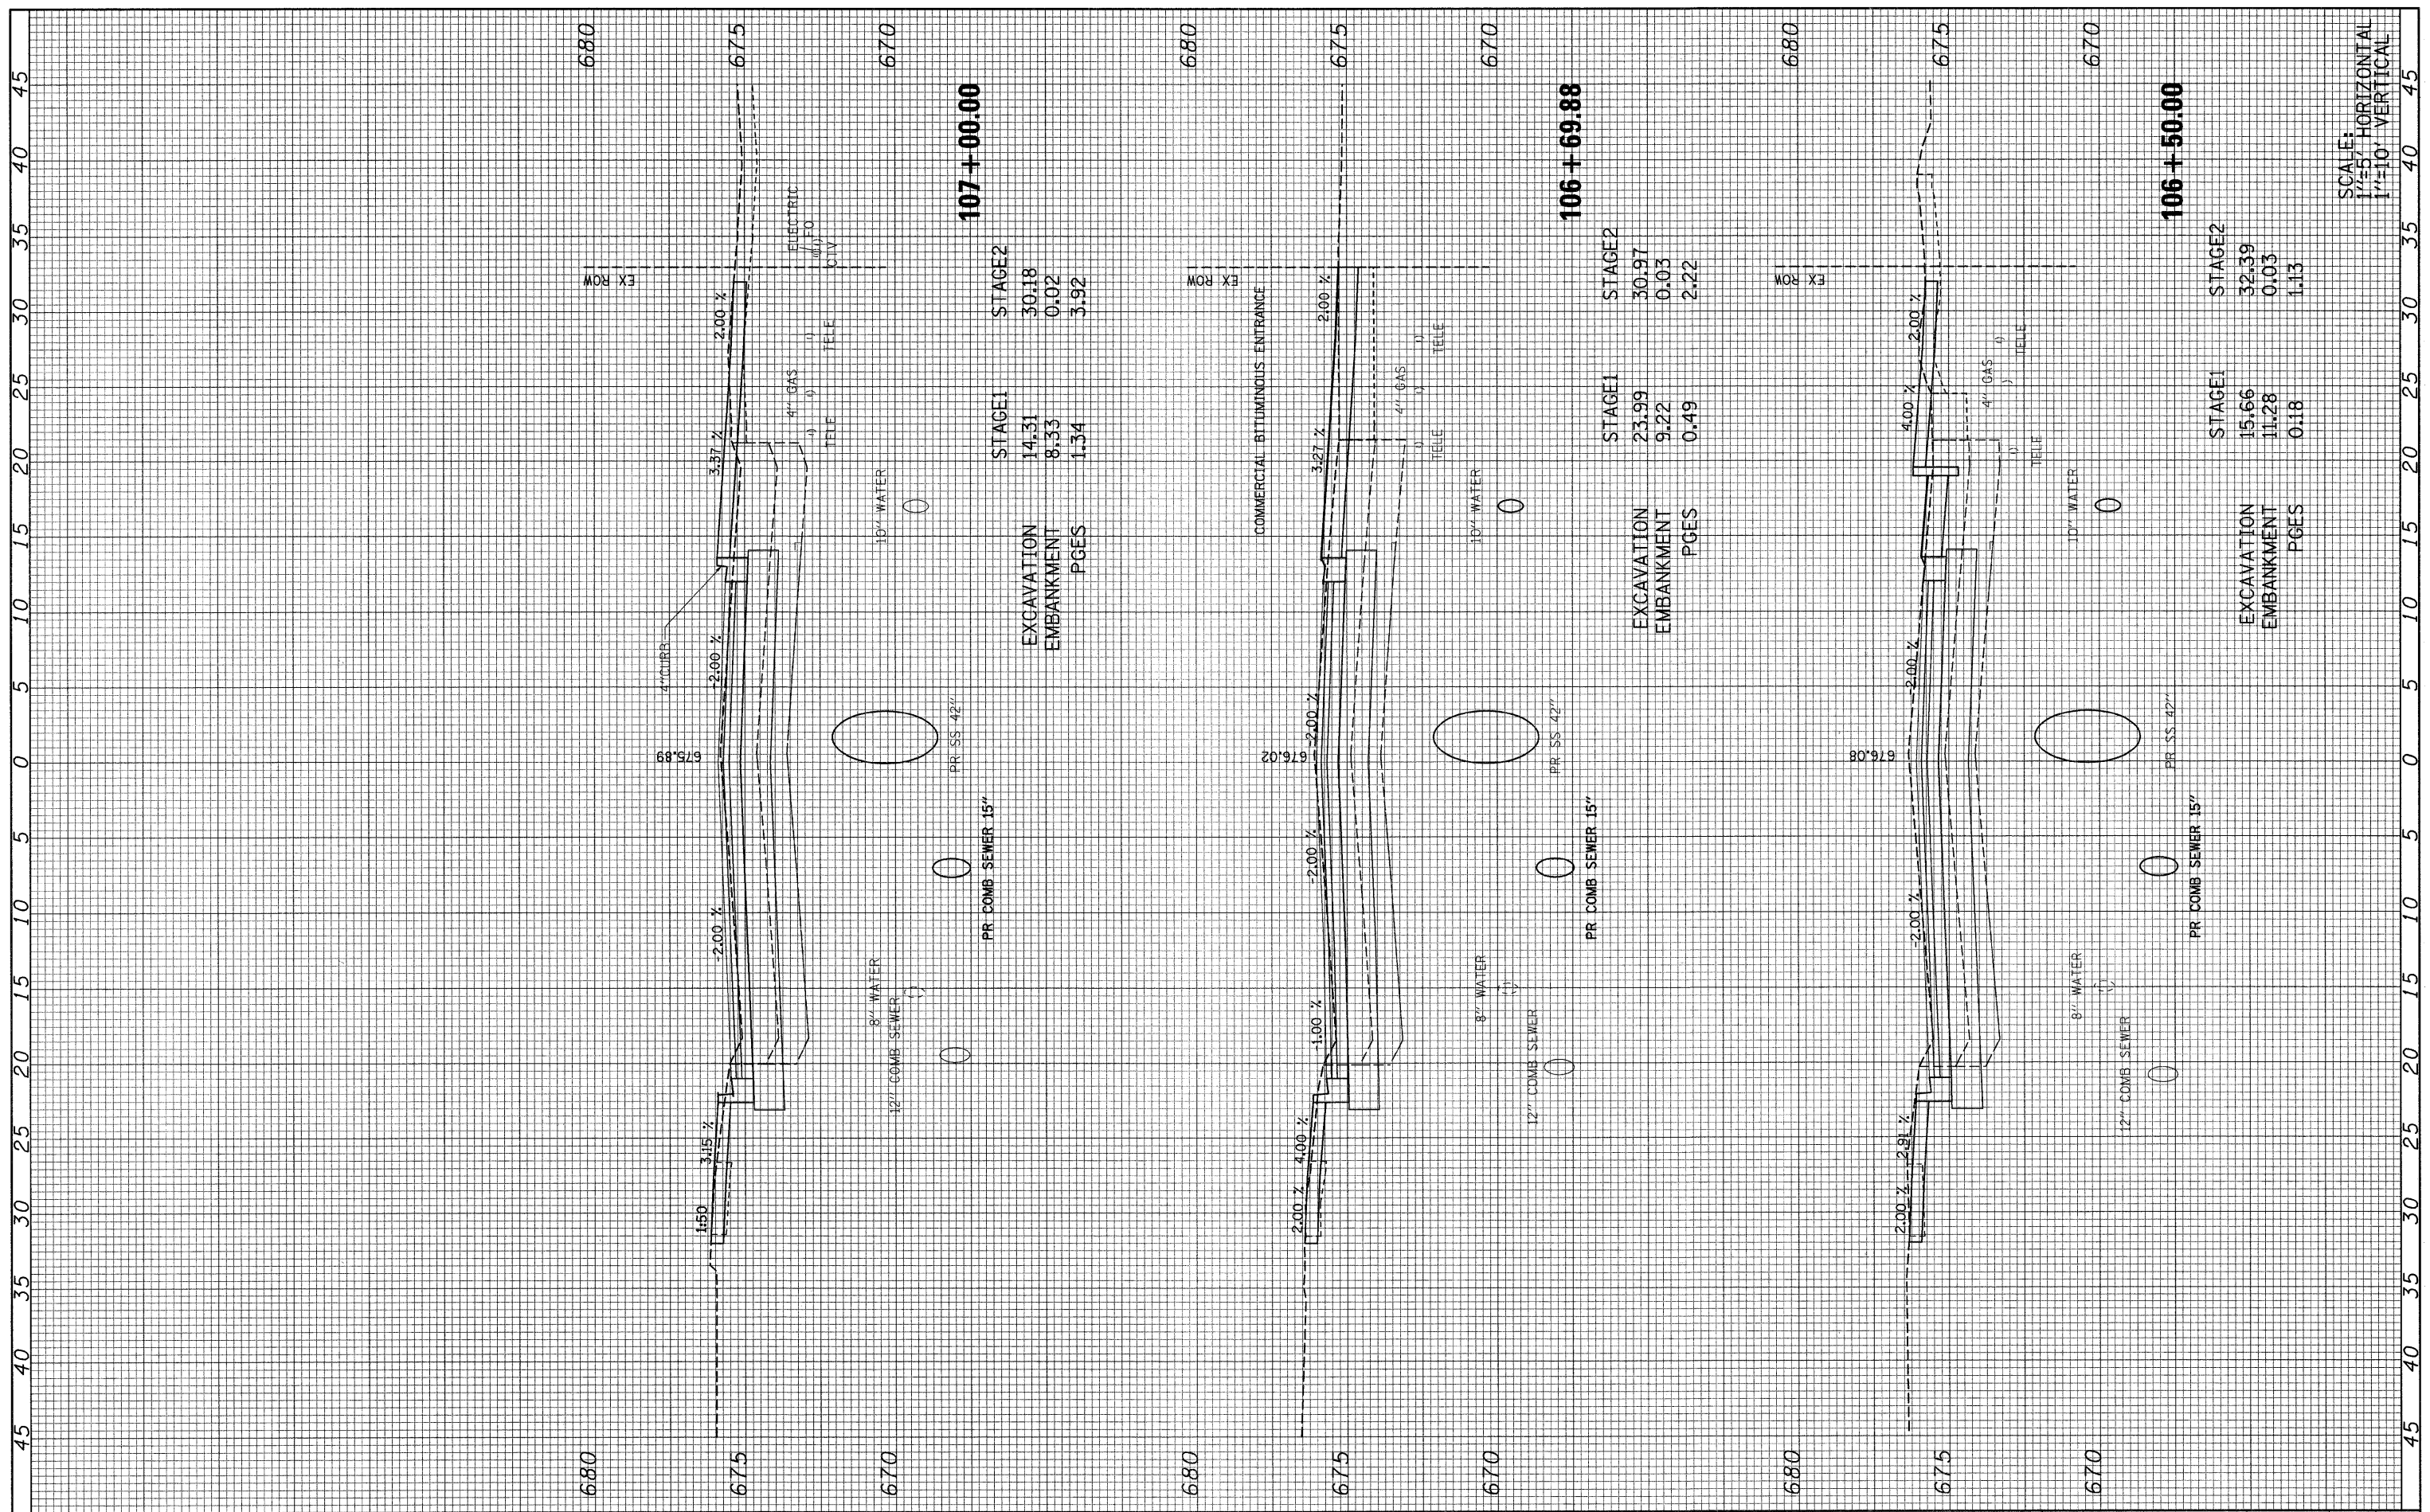

107 + 00.00

STAGE1	14.51
EXCAVATION	8.33
EMBANKMENT	1.34
PGES	3.92
STAGE2	30.18
EXCAVATION	0.02
EMBANKMENT	3.92
PGES	

106 + 69.88

STAGE1	23.99
EXCAVATION	9.22
EMBANKMENT	0.49
PGES	2.22
STAGE2	30.97
EXCAVATION	0.03
EMBANKMENT	2.22
PGES	

106 + 50.00

STAGE1	15.66
EXCAVATION	11.28
EMBANKMENT	0.18
PGES	1.13
STAGE2	32.39
EXCAVATION	0.03
EMBANKMENT	1.13
PGES	

SCALE: HORIZONTAL 1"=50' VERTICAL 1"=10'