


FINAL SURVEY	SURVEYED	DATE
NOTE BOOK	PLOTTED	
NO.	TEMPLATE	
	AREAS CHECKED	

ORIGINAL SURVEY	SURVEYED	DATE
NOTE BOOK	PLOTTED	
NO.	TEMPLATE	
	AREAS CHECKED	

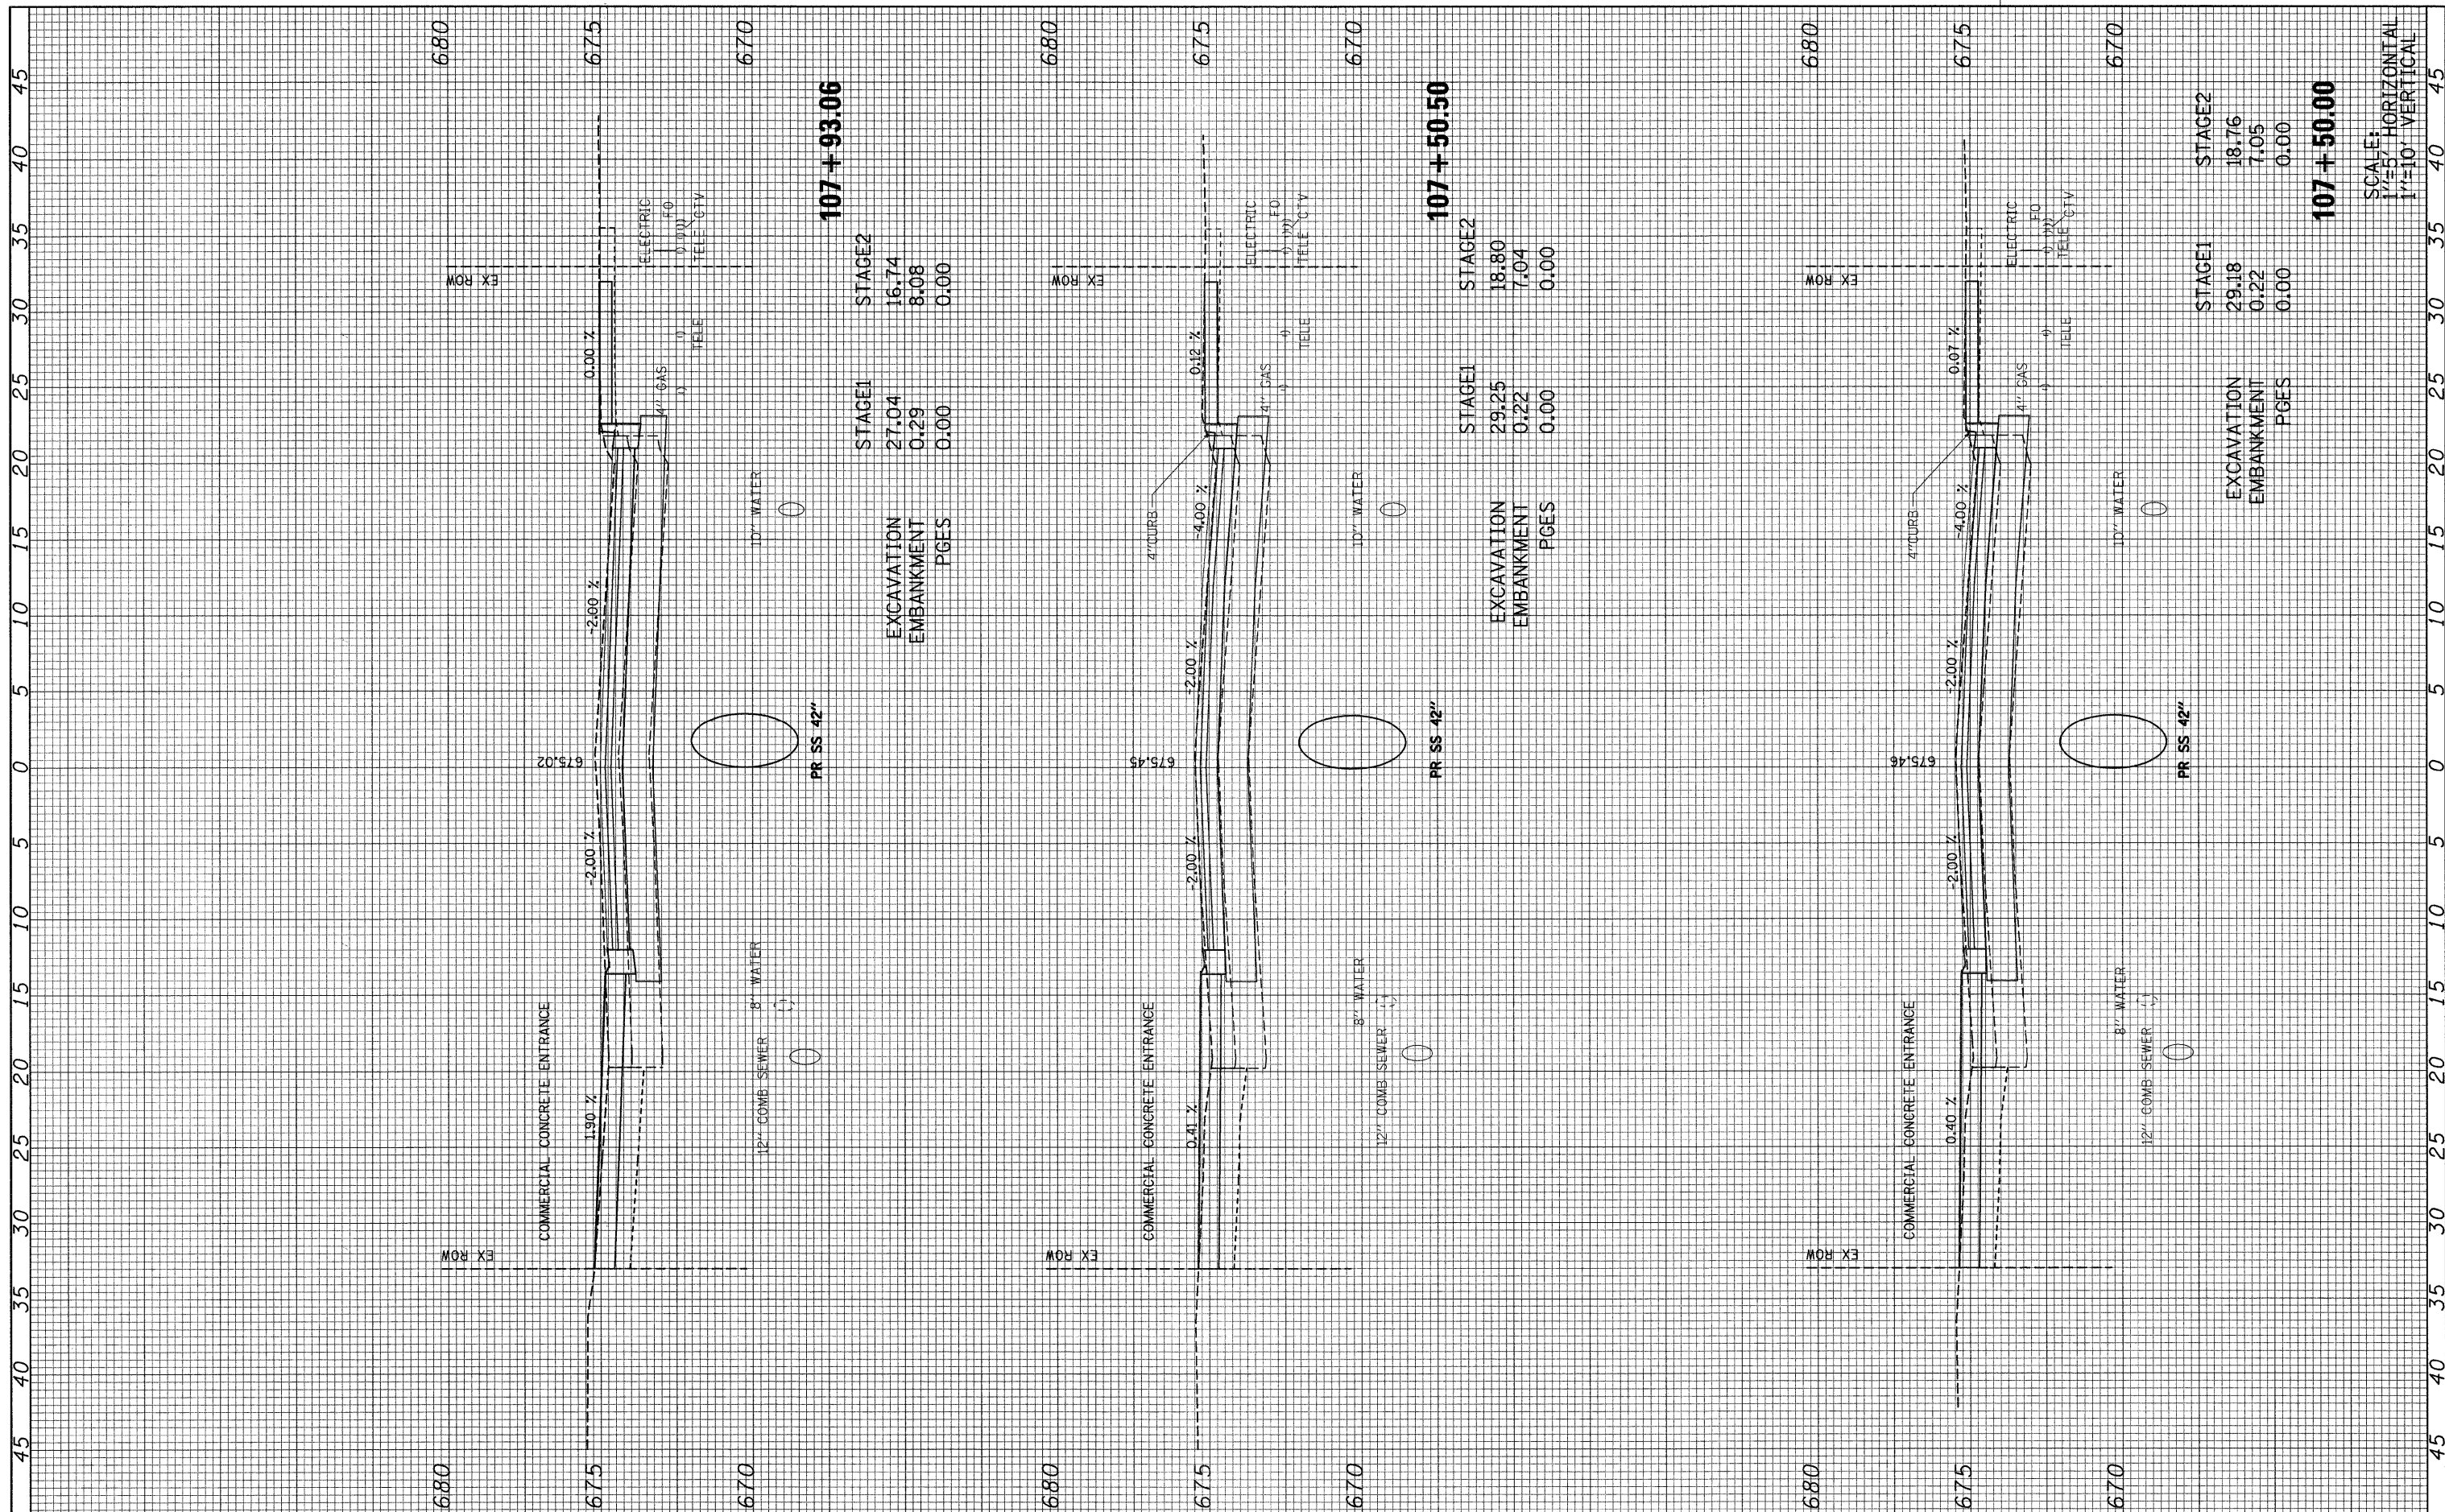

FILE NAME = 092-160_villa_xs.dgn	USER NAME = #USER#	DESIGNED -	REVISD -	STATE OF ILLINOIS DEPARTMENT OF TRANSPORTATION	S. VILLA AVE - CROSS SECTION			F.A. U. RTE. 2652	SECTION 00-00070-00-PV	COUNTY DuPAGE	TOTAL SHEETS 160	SHEET NO. 149
	PLOT SCALE = 1/5	DRAWN -	REVISD -		SCALE: AS NOTED	SHEET NO. 58 OF 69 SHEETS	STA. 107+50.00 TO STA. 107+93.06	CONTRACT NO. 63379				
	PLOT DATE = 6/15/2010	CHECKED -	REVISD -		ILLINOIS FED. AID PROJECT							
		DATE -	REVISD -									

SCALE:
1"=5' HORIZONTAL
1"=10' VERTICAL