


FINAL SURVEY	SURVEYED	BY	DATE
NOTE BOOK	PLOTTED		
NO.	TEMPLATE		
	AREAS CHECKED		
	AREAS CHECKED		

ORIGINAL SURVEY	SURVEYED	BY	DATE
NOTE BOOK	PLOTTED		
NO.	TEMPLATE		
	AREAS CHECKED		
	AREAS CHECKED		

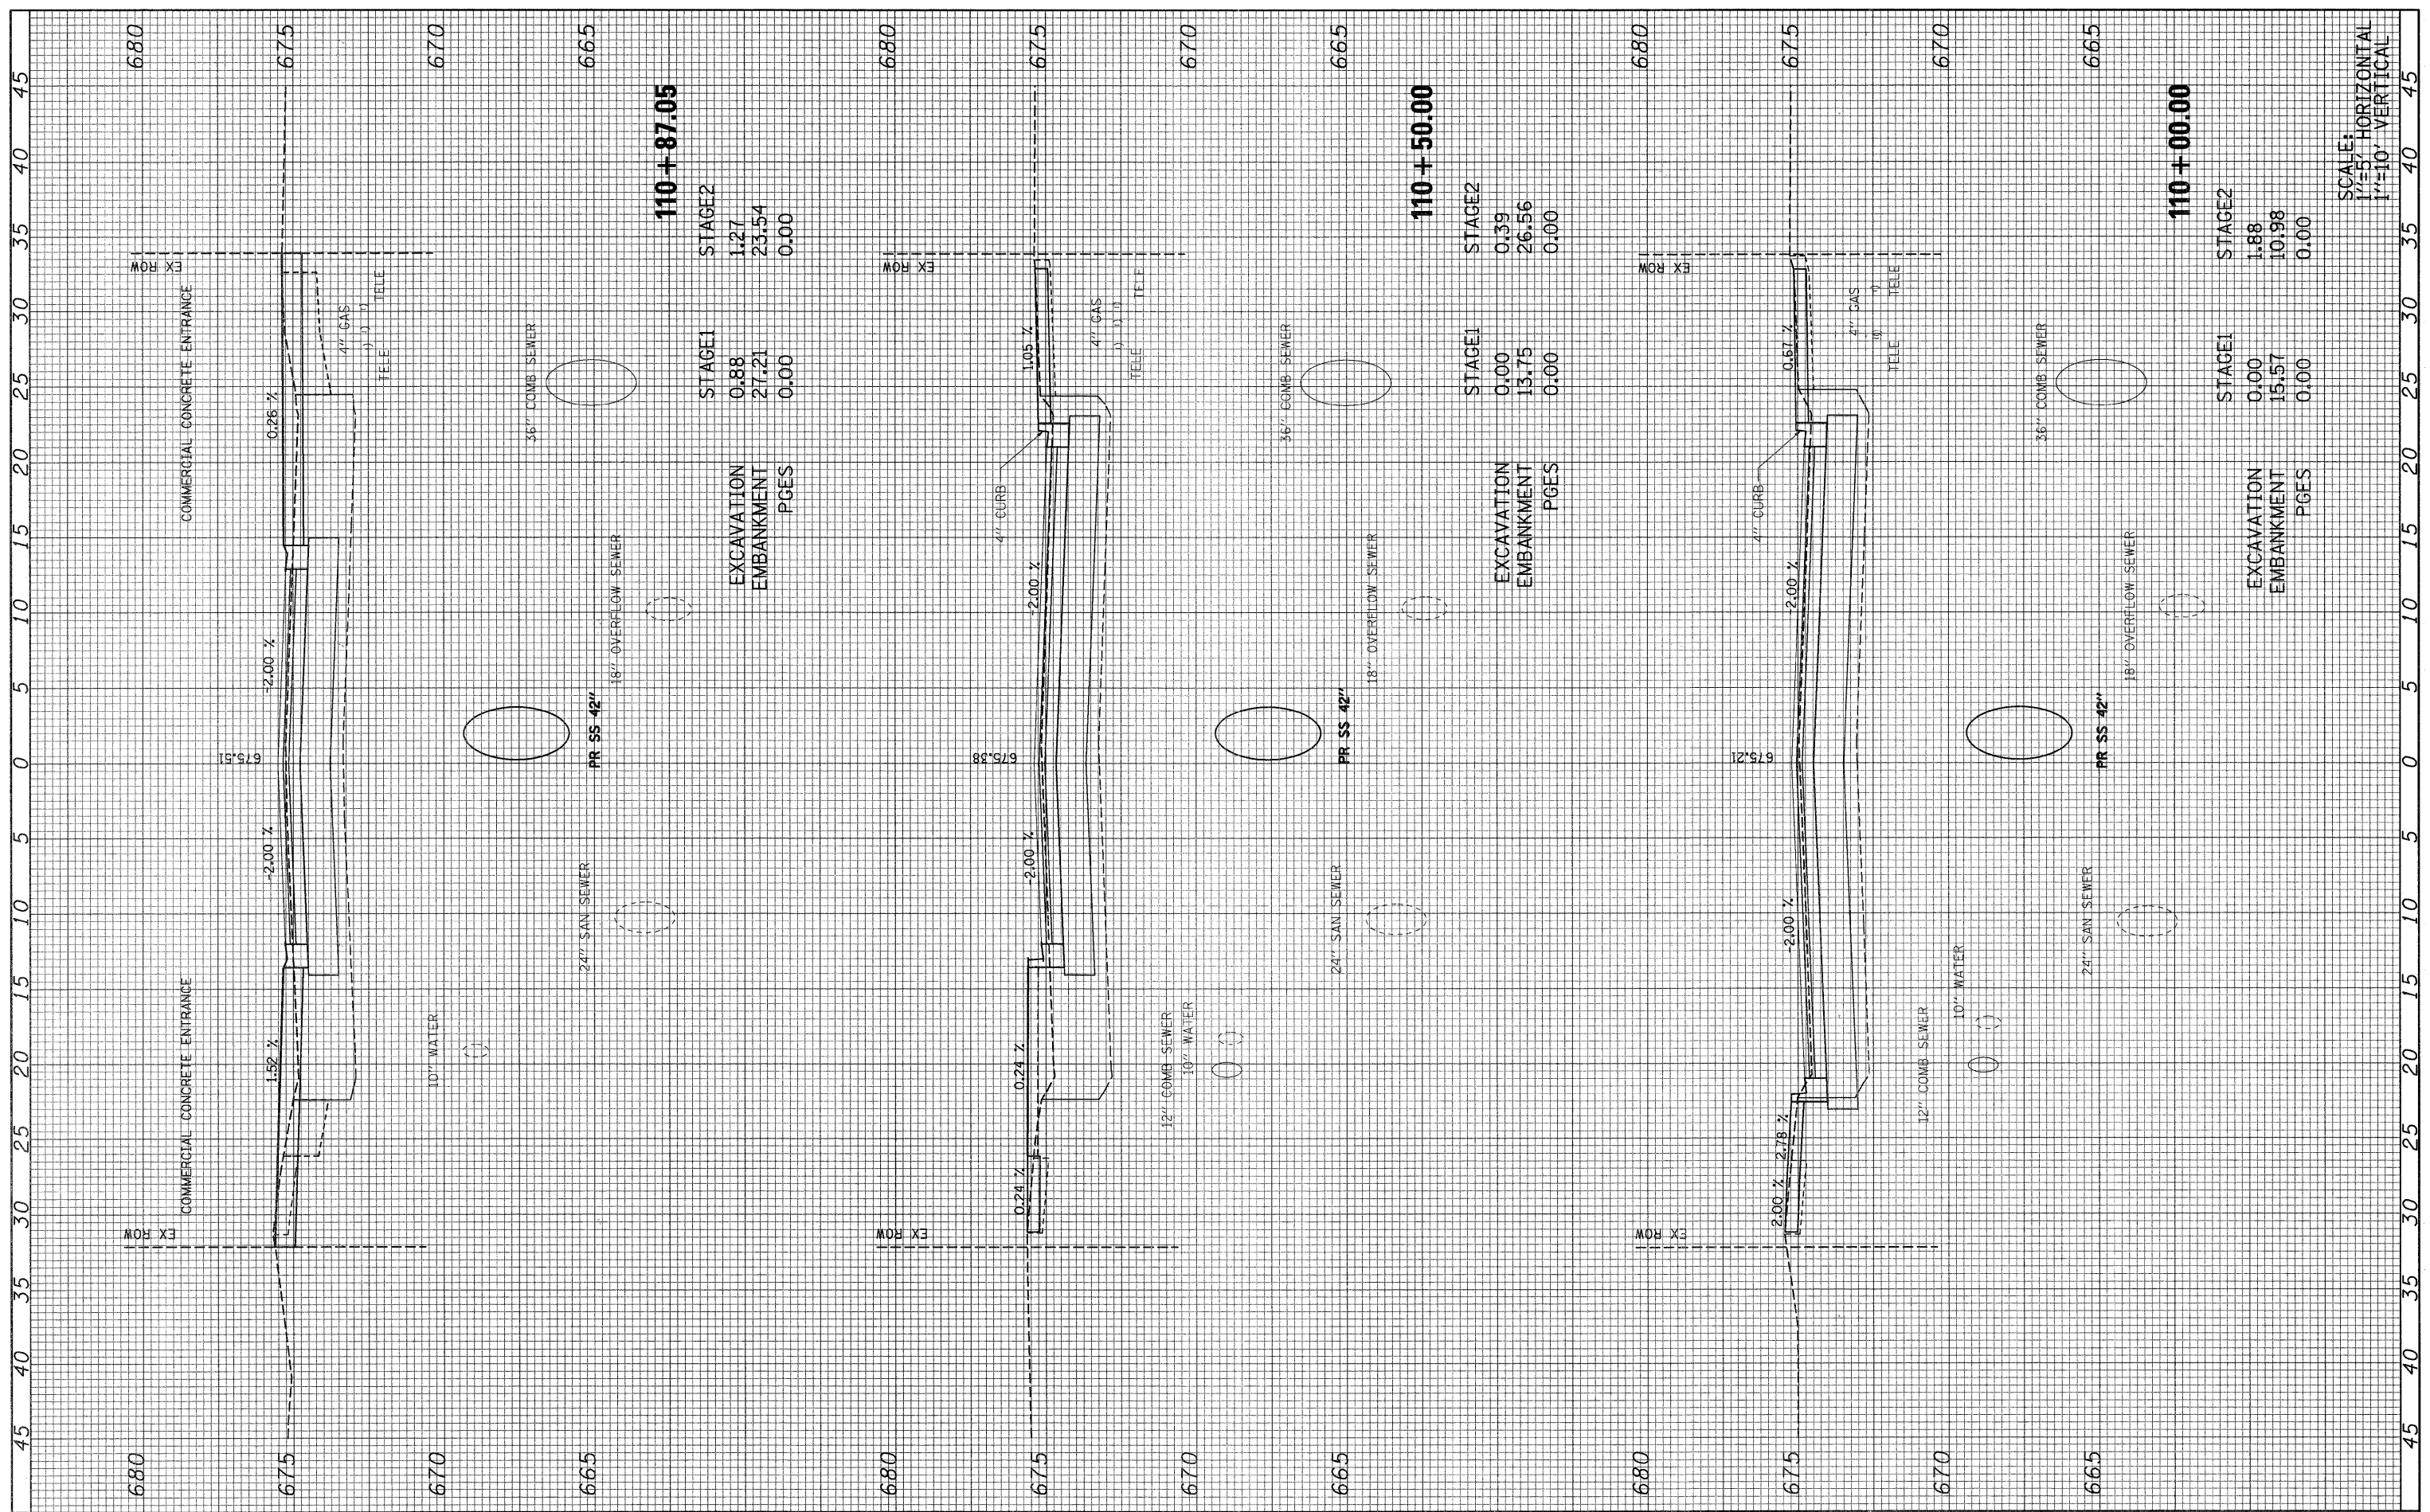

SCALE: HORIZONTAL 1"=50' VERTICAL 1"=10'

FILE NAME = 092-160_villa_xs.dgn	USER NAME = *USER*	DESIGNED -	REVISOR -	STATE OF ILLINOIS DEPARTMENT OF TRANSPORTATION	S. VILLA AVE - CROSS SECTION		F.A.U. RTE. 2652	SECTION 00-00070-00-PV	COUNTY DuPAGE	TOTAL SHEETS 160	SHEET NO. 152		
PLOT SCALE = 1/8"	PLOT DATE = 6/15/2010	DRAWN -	REVISOR -				CONTRACT NO. 63379						
		CHECKED -	REVISOR -				ILLINOIS FED. AID PROJECT						
		DATE -	REVISOR -				SCALE: AS NOTED SHEET NO. 61 OF 69 SHEETS STA. 110+00.00 TO STA. 110+87.05						