


FINAL SURVEY	SURVEYED	BY	DATE
NOTE BOOK	PLOTTED		
AREAS CHECKED	TEMPLATE		
	AREAS CHECKED		

ORIGINAL SURVEY	SURVEYED	BY	DATE
NOTE BOOK	PLOTTED		
AREAS CHECKED	TEMPLATE		
	AREAS CHECKED		

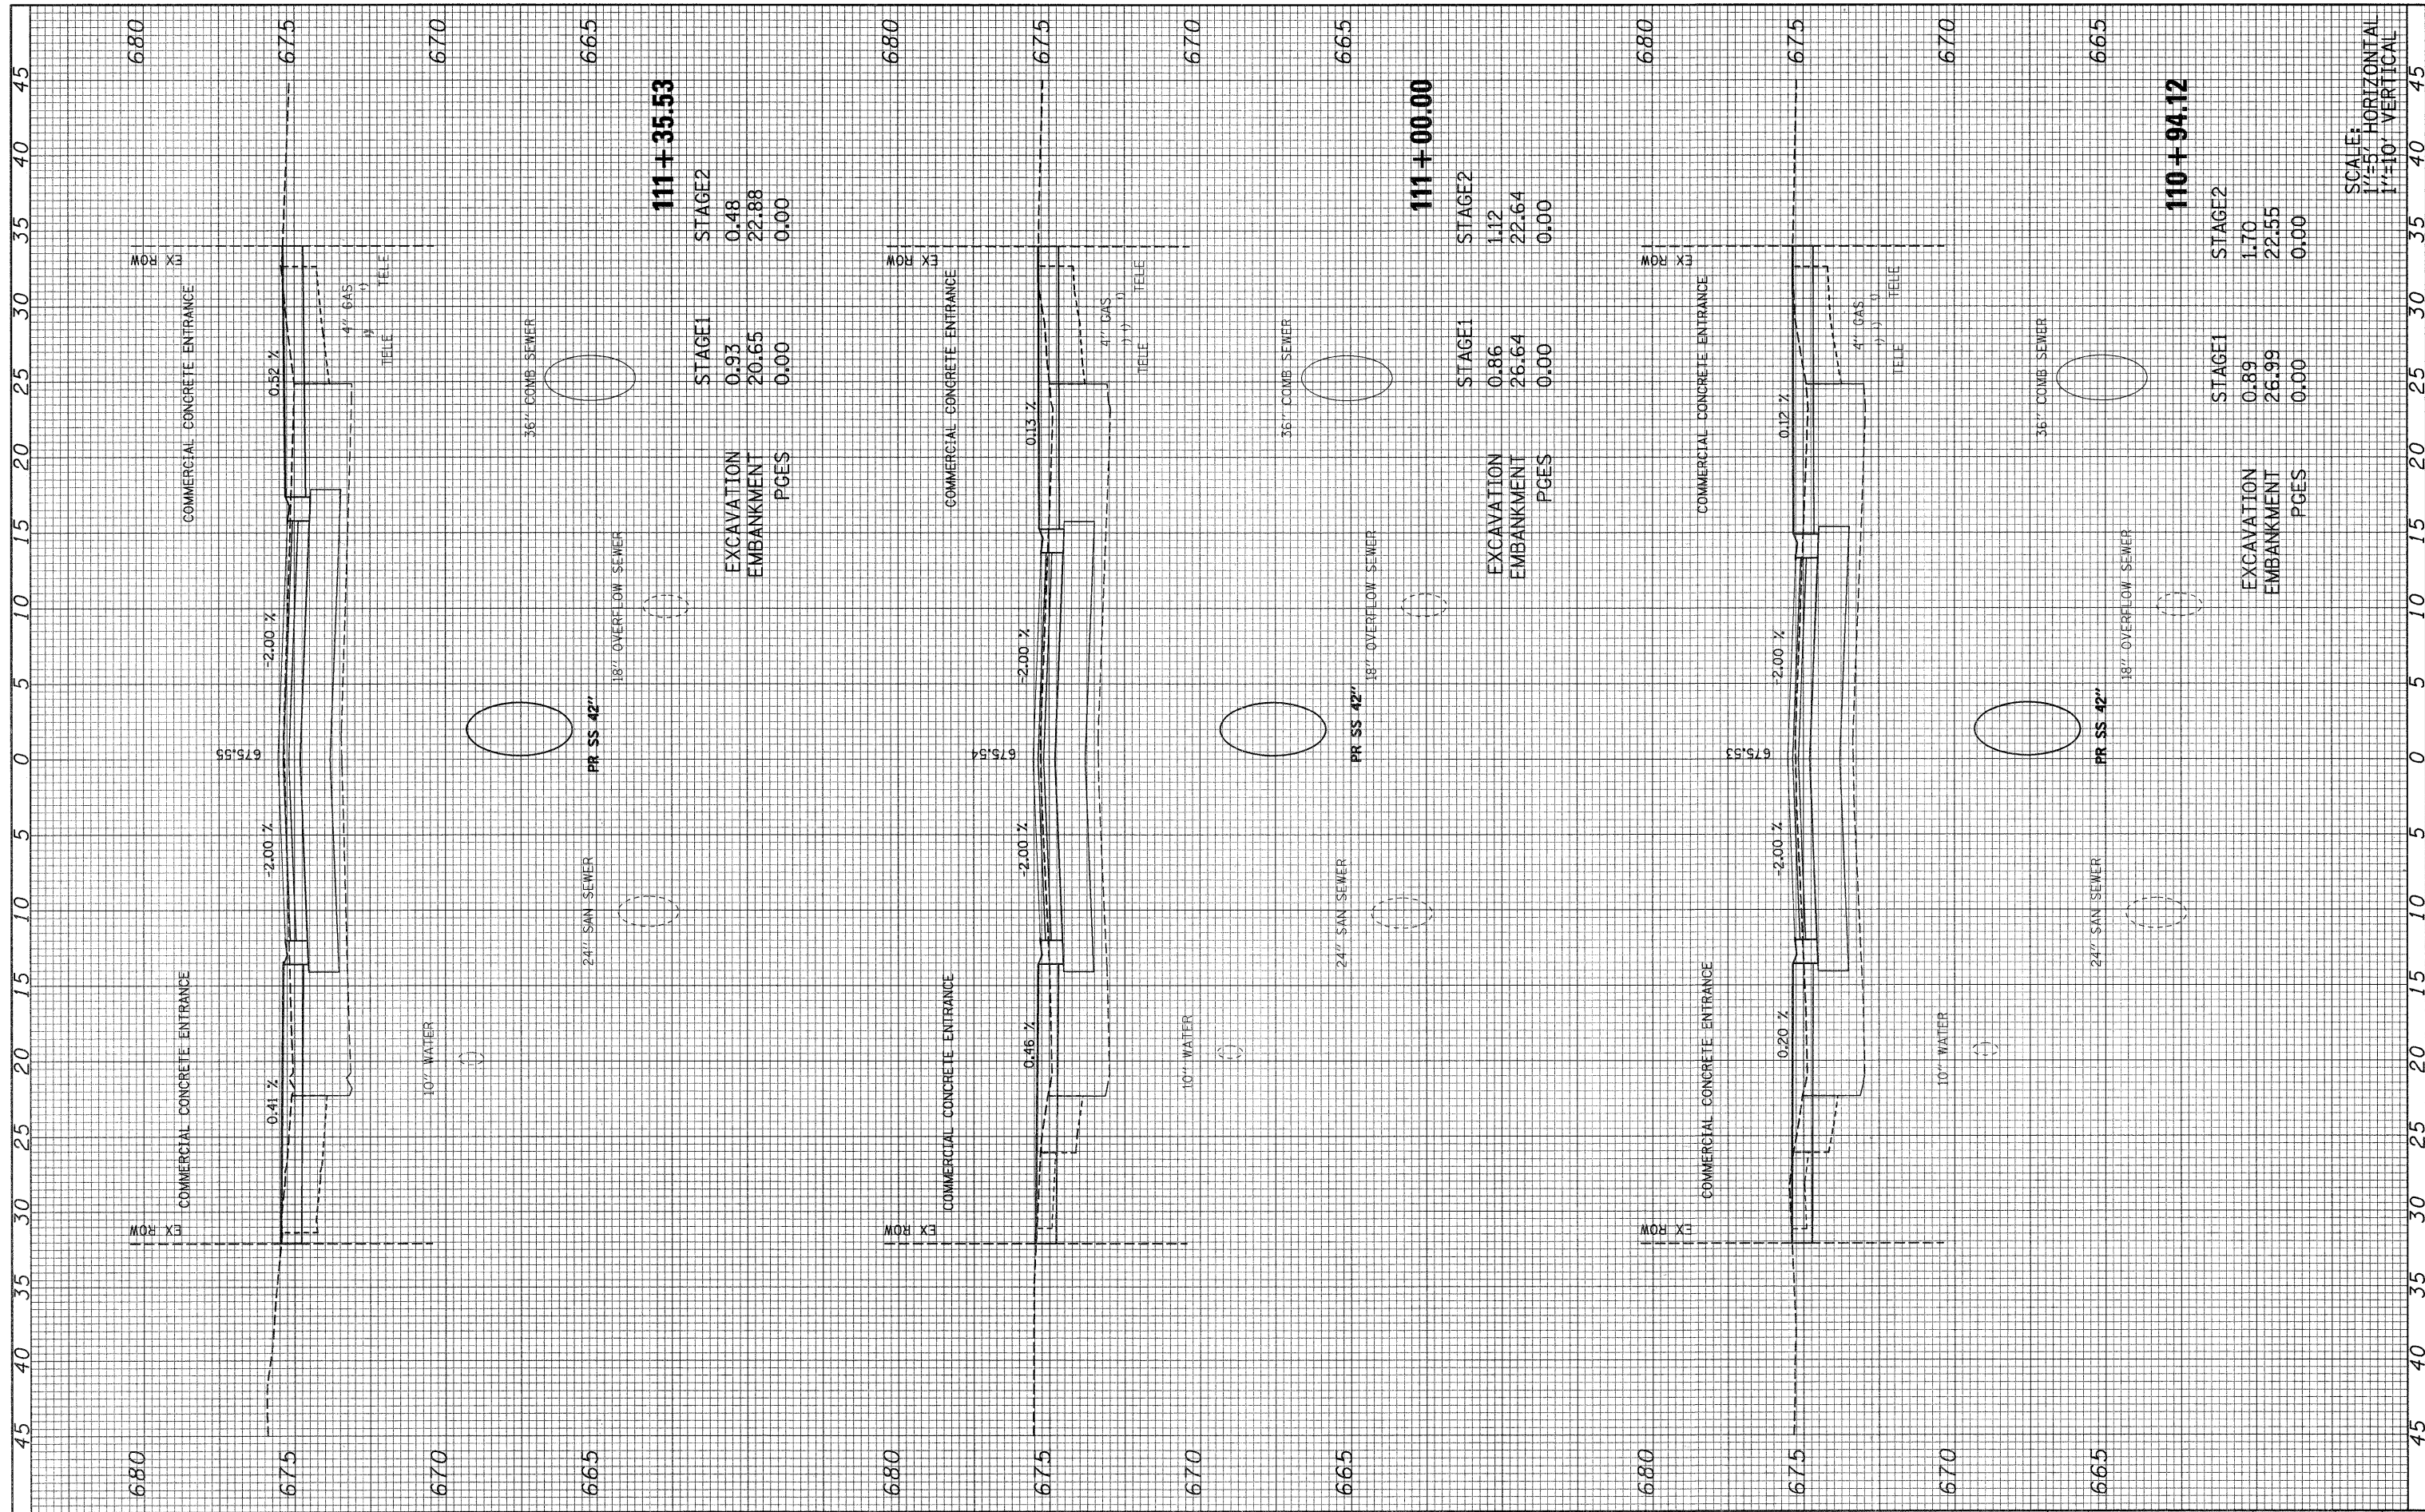

FILE NAME = 092-160_villa_xs.dgn	USER NAME = *USER*	DESIGNED -	REVISOR -	STATE OF ILLINOIS DEPARTMENT OF TRANSPORTATION	S. VILLA AVE - CROSS SECTION		F.A. U. RTE. 2652	SECTION 00-00070-00-PV	COUNTY DuPAGE	TOTAL SHEETS 160	SHEET NO. 153
PLOT SCALE = 1/4"	DRAWN -	REVISOR -	SCALE: AS NOTED				SHEET NO. 62 OF 69 SHEETS	STA. 110+94.12 TO STA. 111+35.53	CONTRACT NO. 63379		
PLOT DATE = 6/15/2010	CHECKED -	REVISOR -	ILLINOIS FED. AID PROJECT								
	DATE -	REVISOR -									

SCALE:
1"=5' HORIZONTAL
1"=10' VERTICAL