


FINAL SURVEY	SURVEYED	BY	DATE
NOTE BOOK NO.	PLOTTED		
	TEMPLATE		
	AREAS CHECKED		
	AREAS CHECKED		

ORIGINAL SURVEY	SURVEYED	BY	DATE
NOTE BOOK NO.	PLOTTED		
	TEMPLATE		
	AREAS CHECKED		
	AREAS CHECKED		

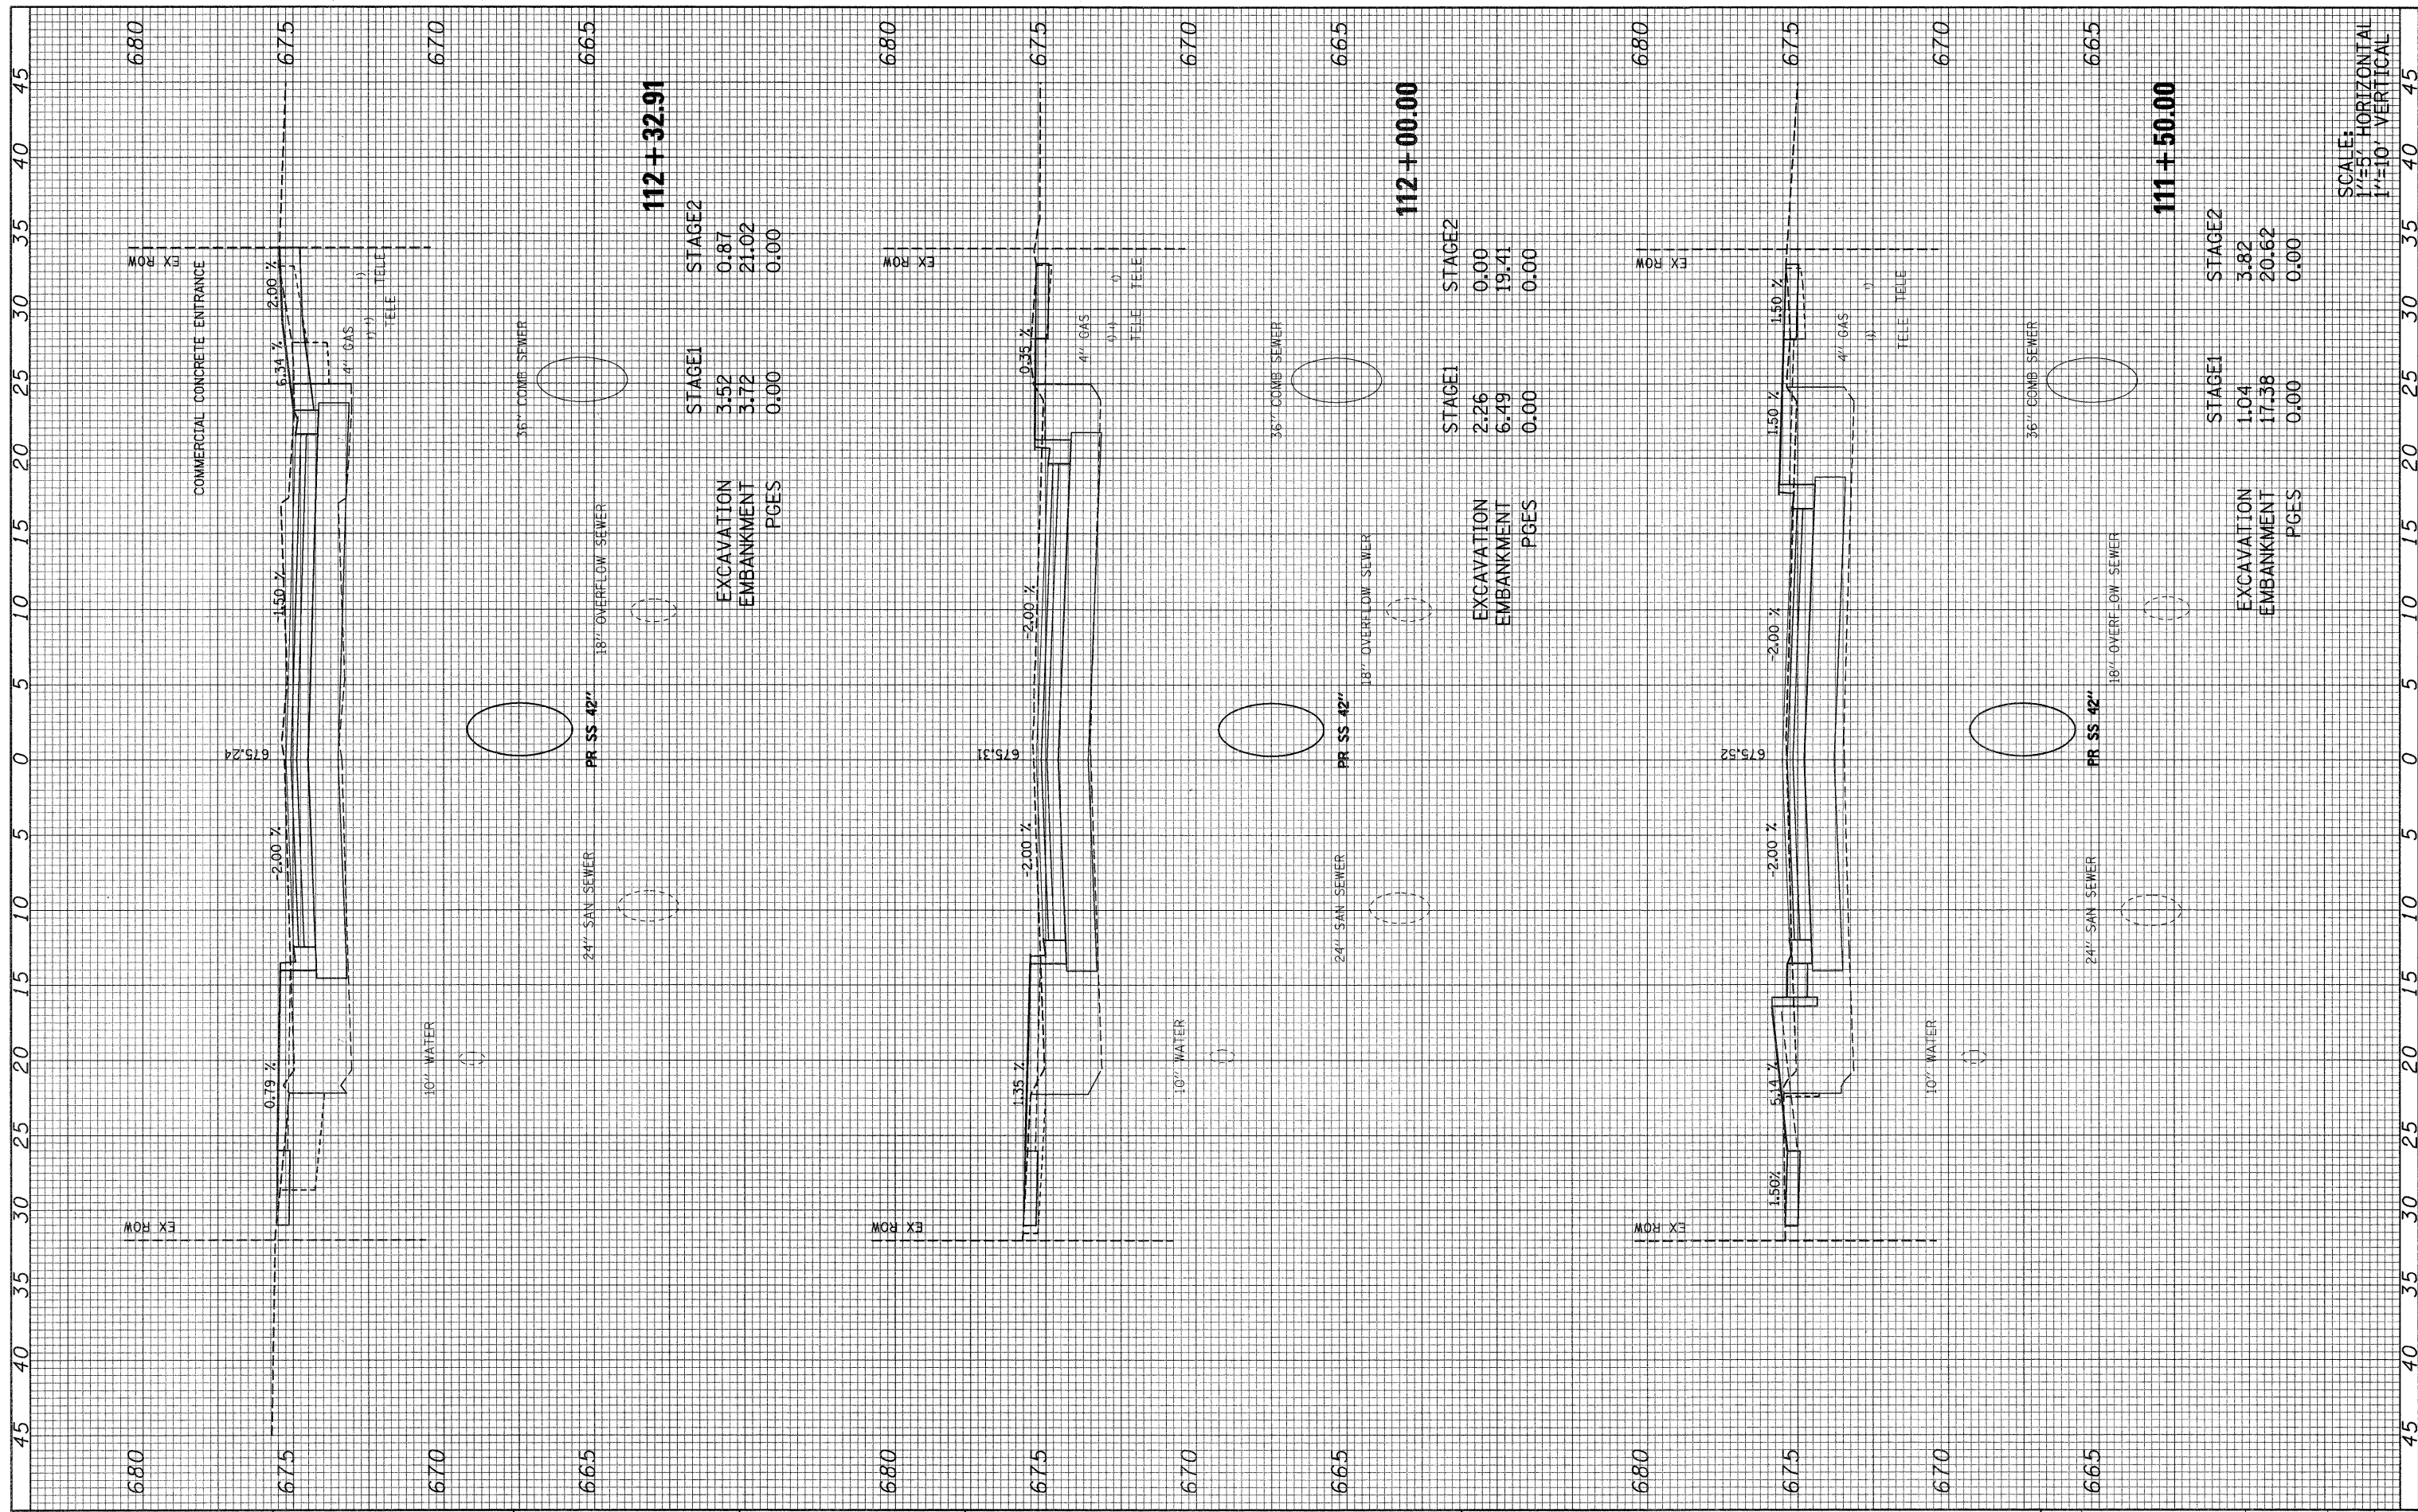

FILE NAME = @92-160_villa_xs.dgn

USER NAME = #USER#
 DESIGNED -
 DRAWN -
 CHECKED -
 DATE -

DESIGNED -
 DRAWN -
 CHECKED -
 DATE -

REVISÉ -
 REVISÉ -
 REVISÉ -
 REVISÉ -

**STATE OF ILLINOIS
 DEPARTMENT OF TRANSPORTATION**

S. VILLA AVE - CROSS SECTION

SCALE: AS NOTED SHEET NO. 63 OF 69 SHEETS STA. 111+50.00 TO STA. 112+32.91

F.A. U. RTE. 2652	SECTION 00-00070-00-PV	COUNTY DuPAGE	TOTAL SHEETS 160	SHEET NO. 154
CONTRACT NO. 63379			ILLINOIS FED. AID PROJECT	

SCALE:
 1"=5' HORIZONTAL
 1"=10' VERTICAL