


FINAL SURVEY	SURVEYED	BY	DATE
NOTE BOOK	PLOTTED		
NO.	TEMPLATE		
	AREAS CHECKED		
	AREAS CHECKED		

ORIGINAL SURVEY	SURVEYED	BY	DATE
NOTE BOOK	PLOTTED		
NO.	TEMPLATE		
	AREAS CHECKED		
	AREAS CHECKED		

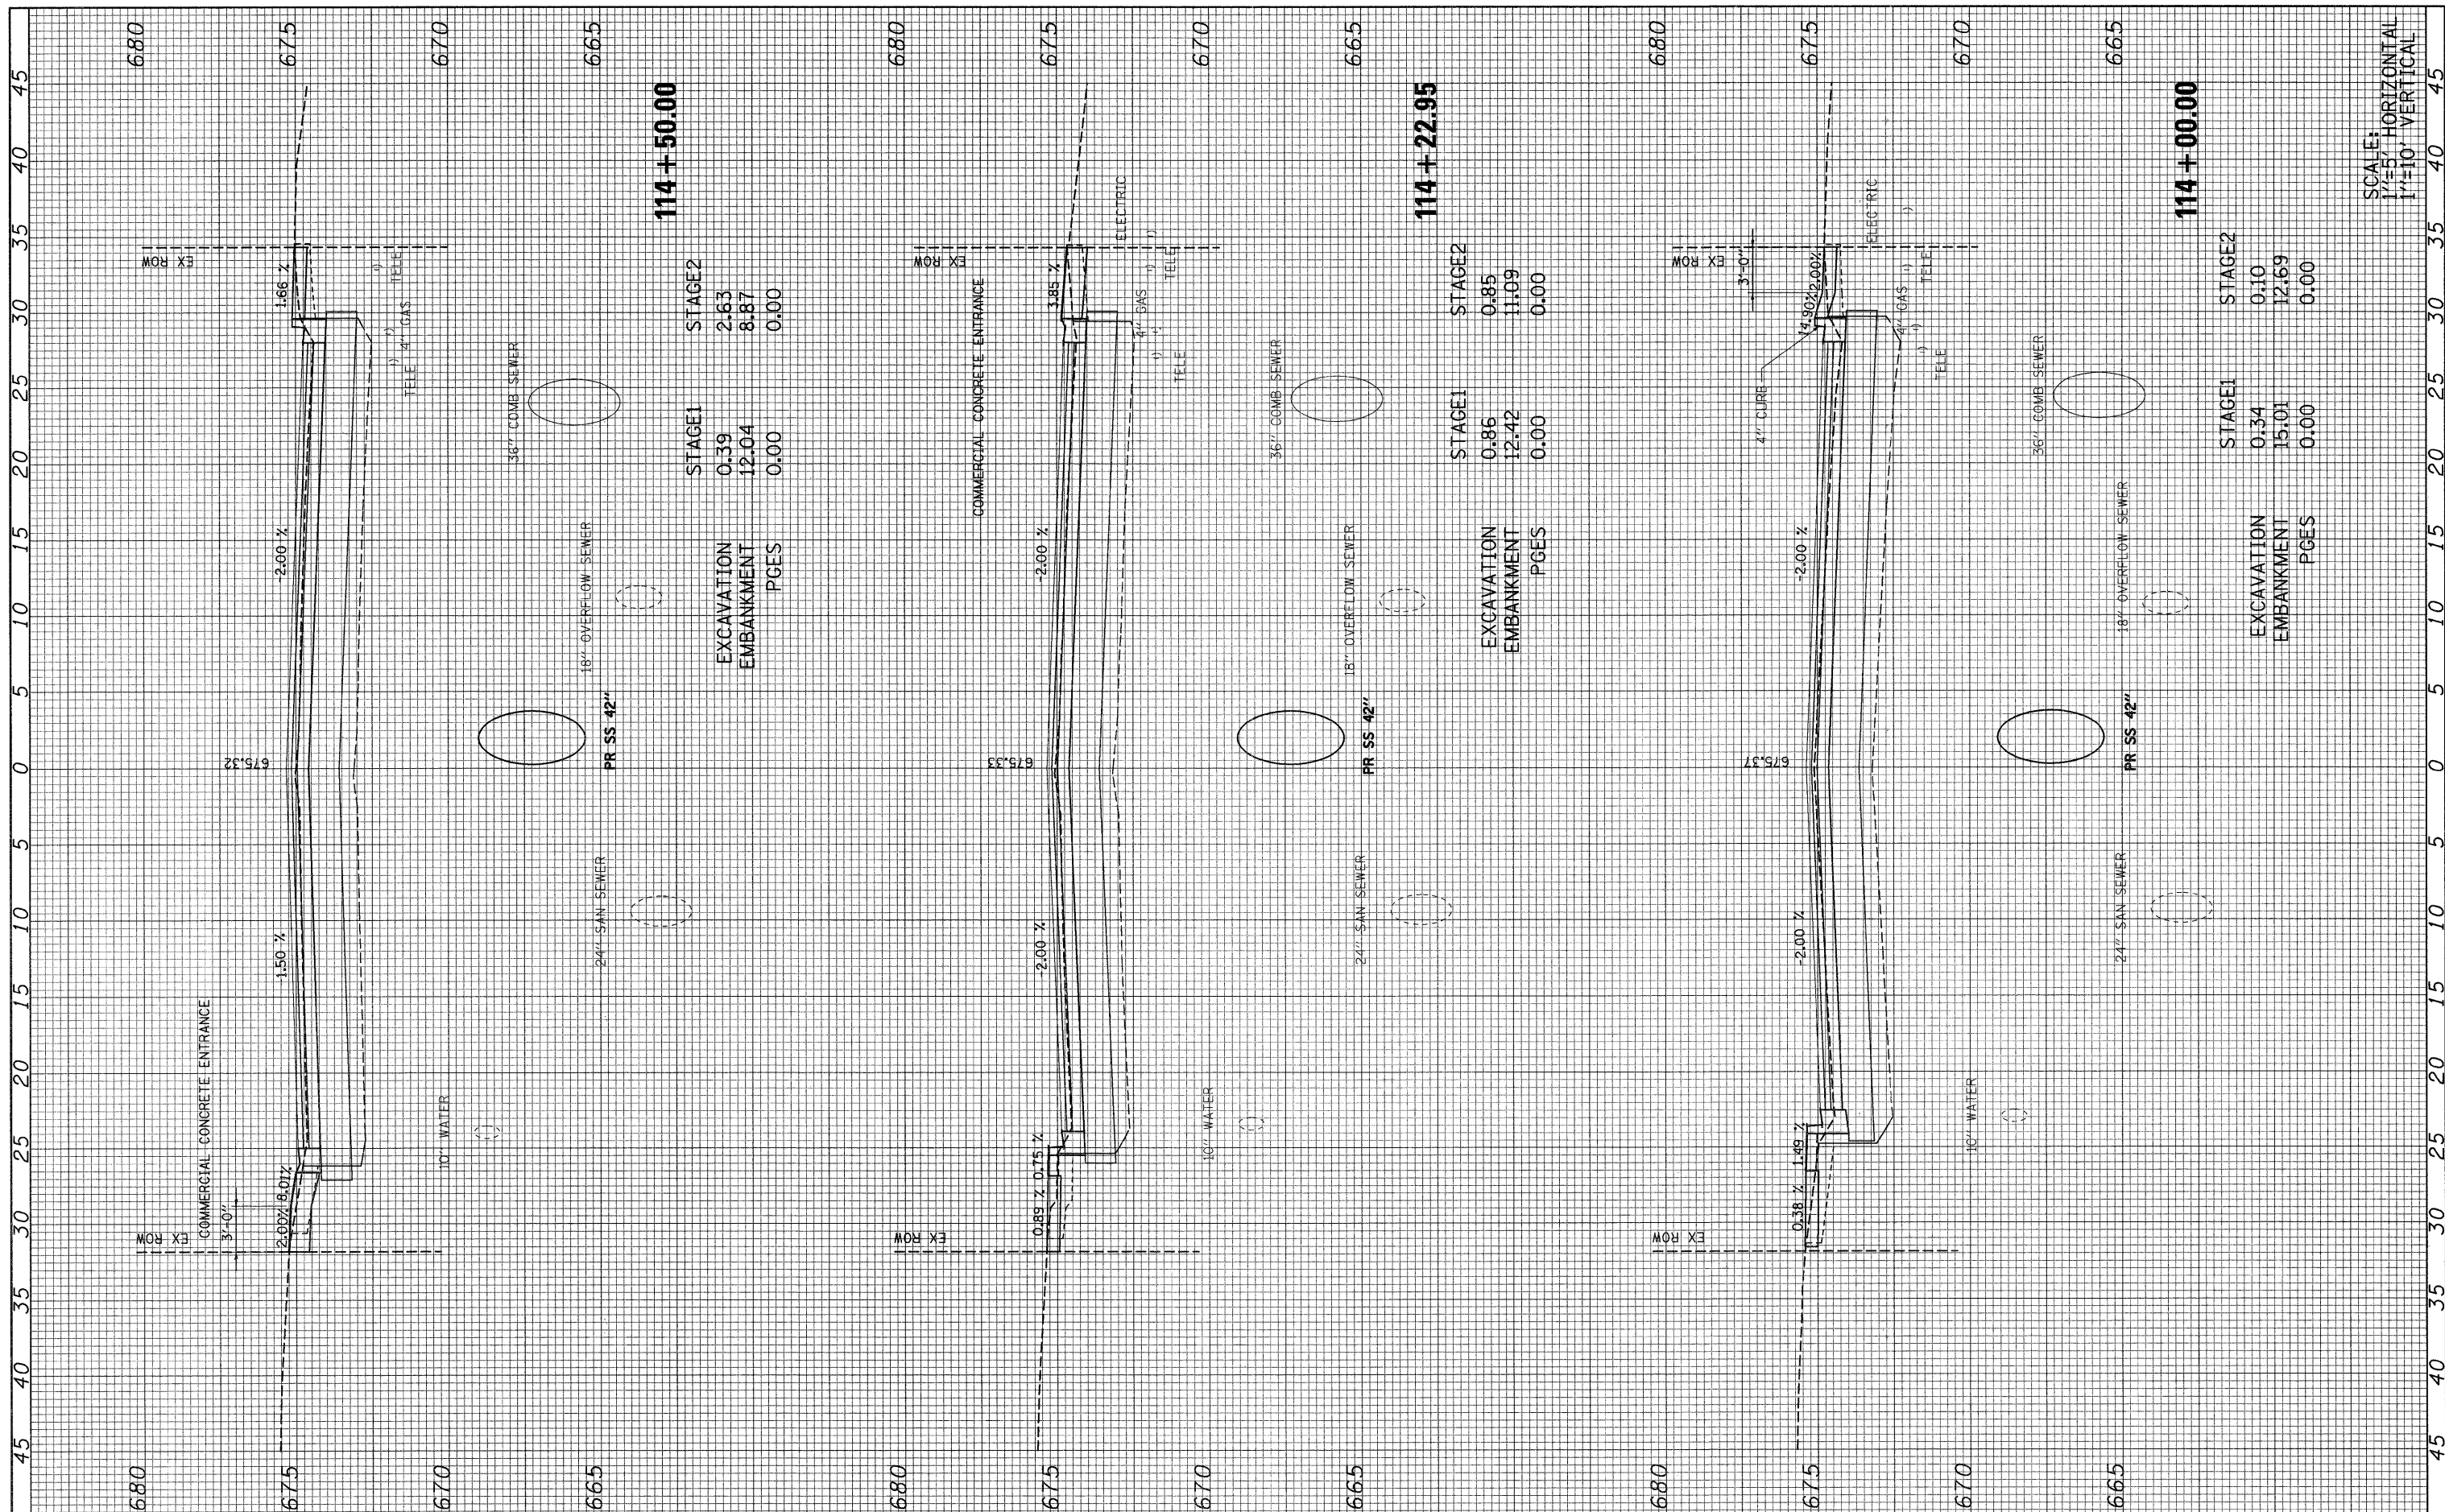

SCALE: HORIZONTAL 1"=50' VERTICAL 1"=10'

FILE NAME = 092-160_villa_xs.dgn	USER NAME = #USER#	DESIGNED -	REVISIONS -	STATE OF ILLINOIS DEPARTMENT OF TRANSPORTATION	S. VILLA AVE - CROSS SECTION			F.A. U. RTE. 2652	SECTION 00-00070-00-PV	COUNTY DuPAGE	TOTAL SHEETS 160	SHEET NO. 157
	PLOT SCALE = 1/8"	DRAWN -	REVISIONS -		SCALE: AS NOTED	SHEET NO. 66 OF 69 SHEETS	STA. 114+00.00 TO STA. 114+50.00	CONTRACT NO. 63379				
	PLOT DATE = 6/15/2010	CHECKED -	REVISIONS -		ILLINOIS FED. AID PROJECT							
		DATE -	REVISIONS -									