


| | | | |
|--------------|----------|----|------|
| FINAL SURVEY | SURVEYED | BY | DATE |
| NOTE BOOK | PLOTTED | | |
| NO. | TEMPLATE | | |
| | AREAS | | |
| | CHECKED | | |

| | | | |
|-----------------|----------|----|------|
| ORIGINAL SURVEY | SURVEYED | BY | DATE |
| NOTE BOOK | PLOTTED | | |
| NO. | TEMPLATE | | |
| | AREAS | | |
| | CHECKED | | |

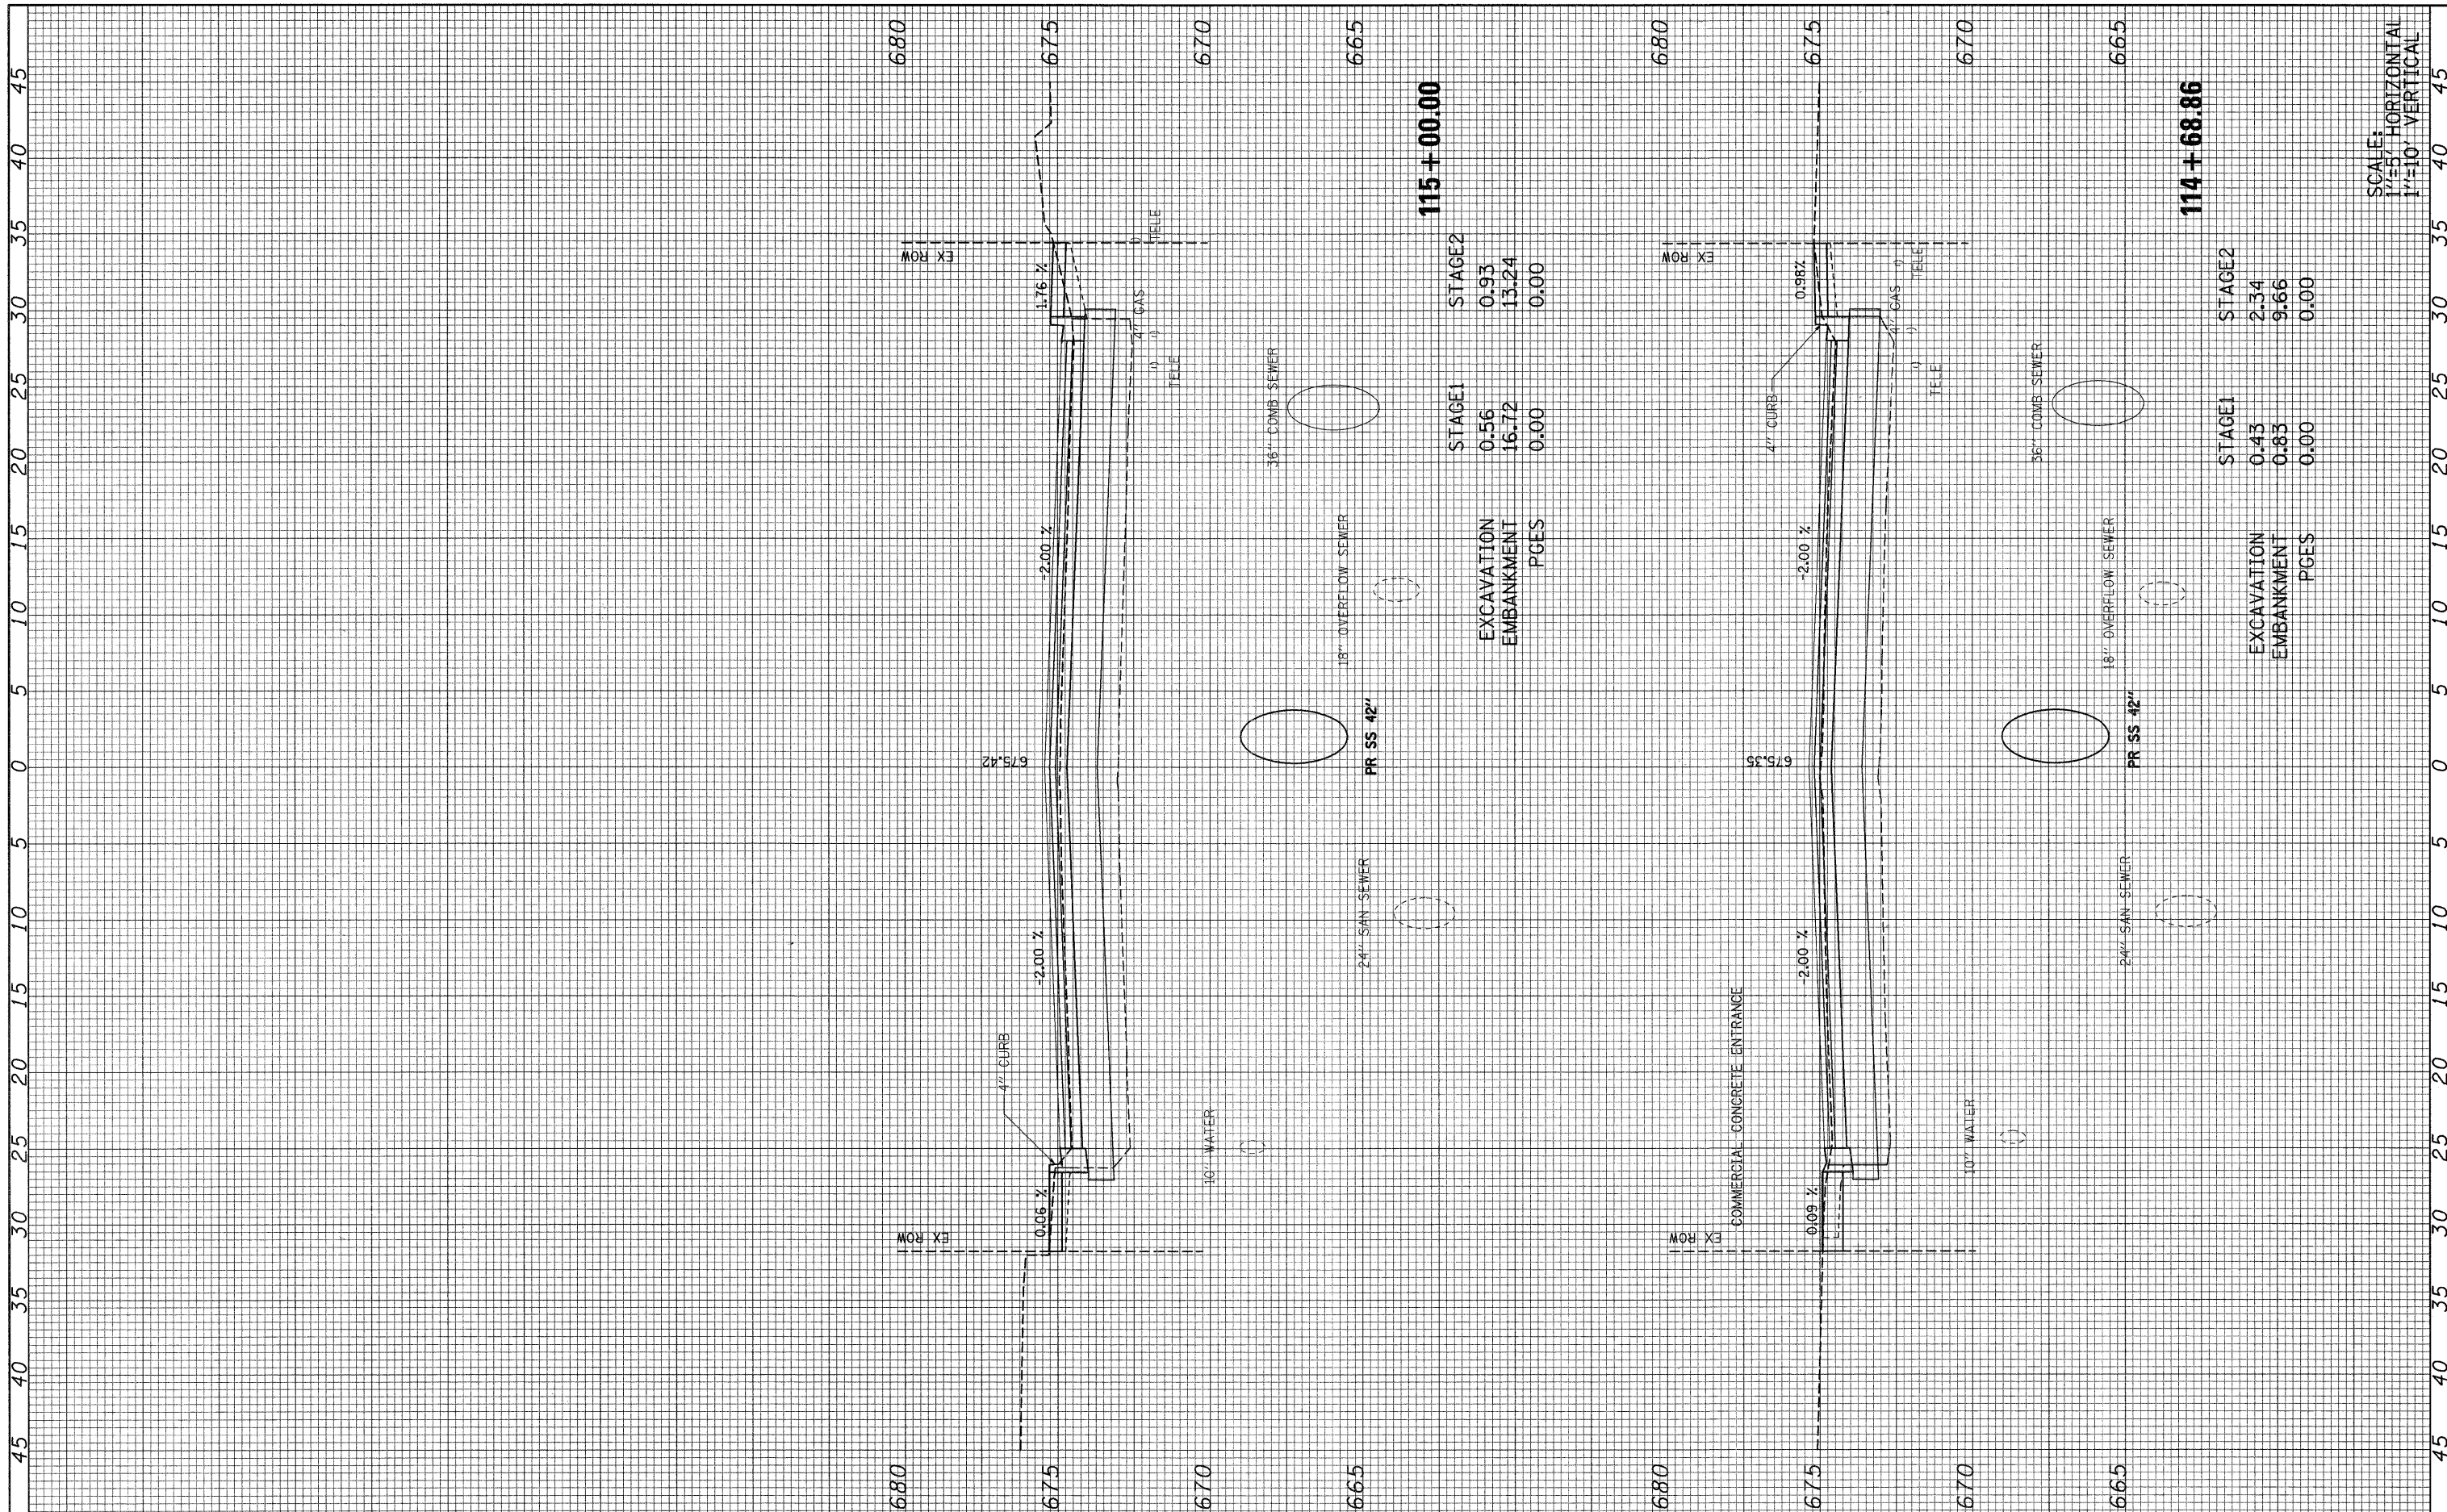

SCALE:
1"=5' HORIZONTAL
1"=10' VERTICAL

| | | | | | | | | | | | | |
|-------------------------------------|-----------------------|------------|-----------|---|-------------------------------------|---------------------------|----------------|------------------------|---------------------------|------------------|---------------------|------------------|
| FILE NAME = 092-160_villa_xs.dgn | USER NAME = *USER* | DESIGNED - | REVISED - | STATE OF ILLINOIS DEPARTMENT OF TRANSPORTATION | S. VILLA AVE - CROSS SECTION | | | F.A. U RTE. 2652 | SECTION 00-00070-00-PV | COUNTY DuPAGE | TOTAL SHEETS 160 | SHEET NO. 158 |
| | PLOT SCALE = 1:5 | DRAWN - | REVISED - | | SCALE: AS NOTED | SHEET NO. 67 OF 69 SHEETS | STA. 114+68.86 | TO STA. 115+00.00 | CONTRACT NO. 63379 | | | |
| | PLOT DATE = 6/15/2010 | CHECKED - | REVISED - | | ILLINOIS FED. AID PROJECT | | | | | | | |
| | | DATE - | REVISED - | | | | | | | | | |