


FINAL SURVEY	SURVEYED	BY	DATE
NOTE BOOK NO.	PLOTTED		
	TEMPLATE		
	AREAS CHECKED		

ORIGINAL SURVEY	SURVEYED	BY	DATE
NOTE BOOK NO.	PLOTTED		
	TEMPLATE		
	AREAS CHECKED		

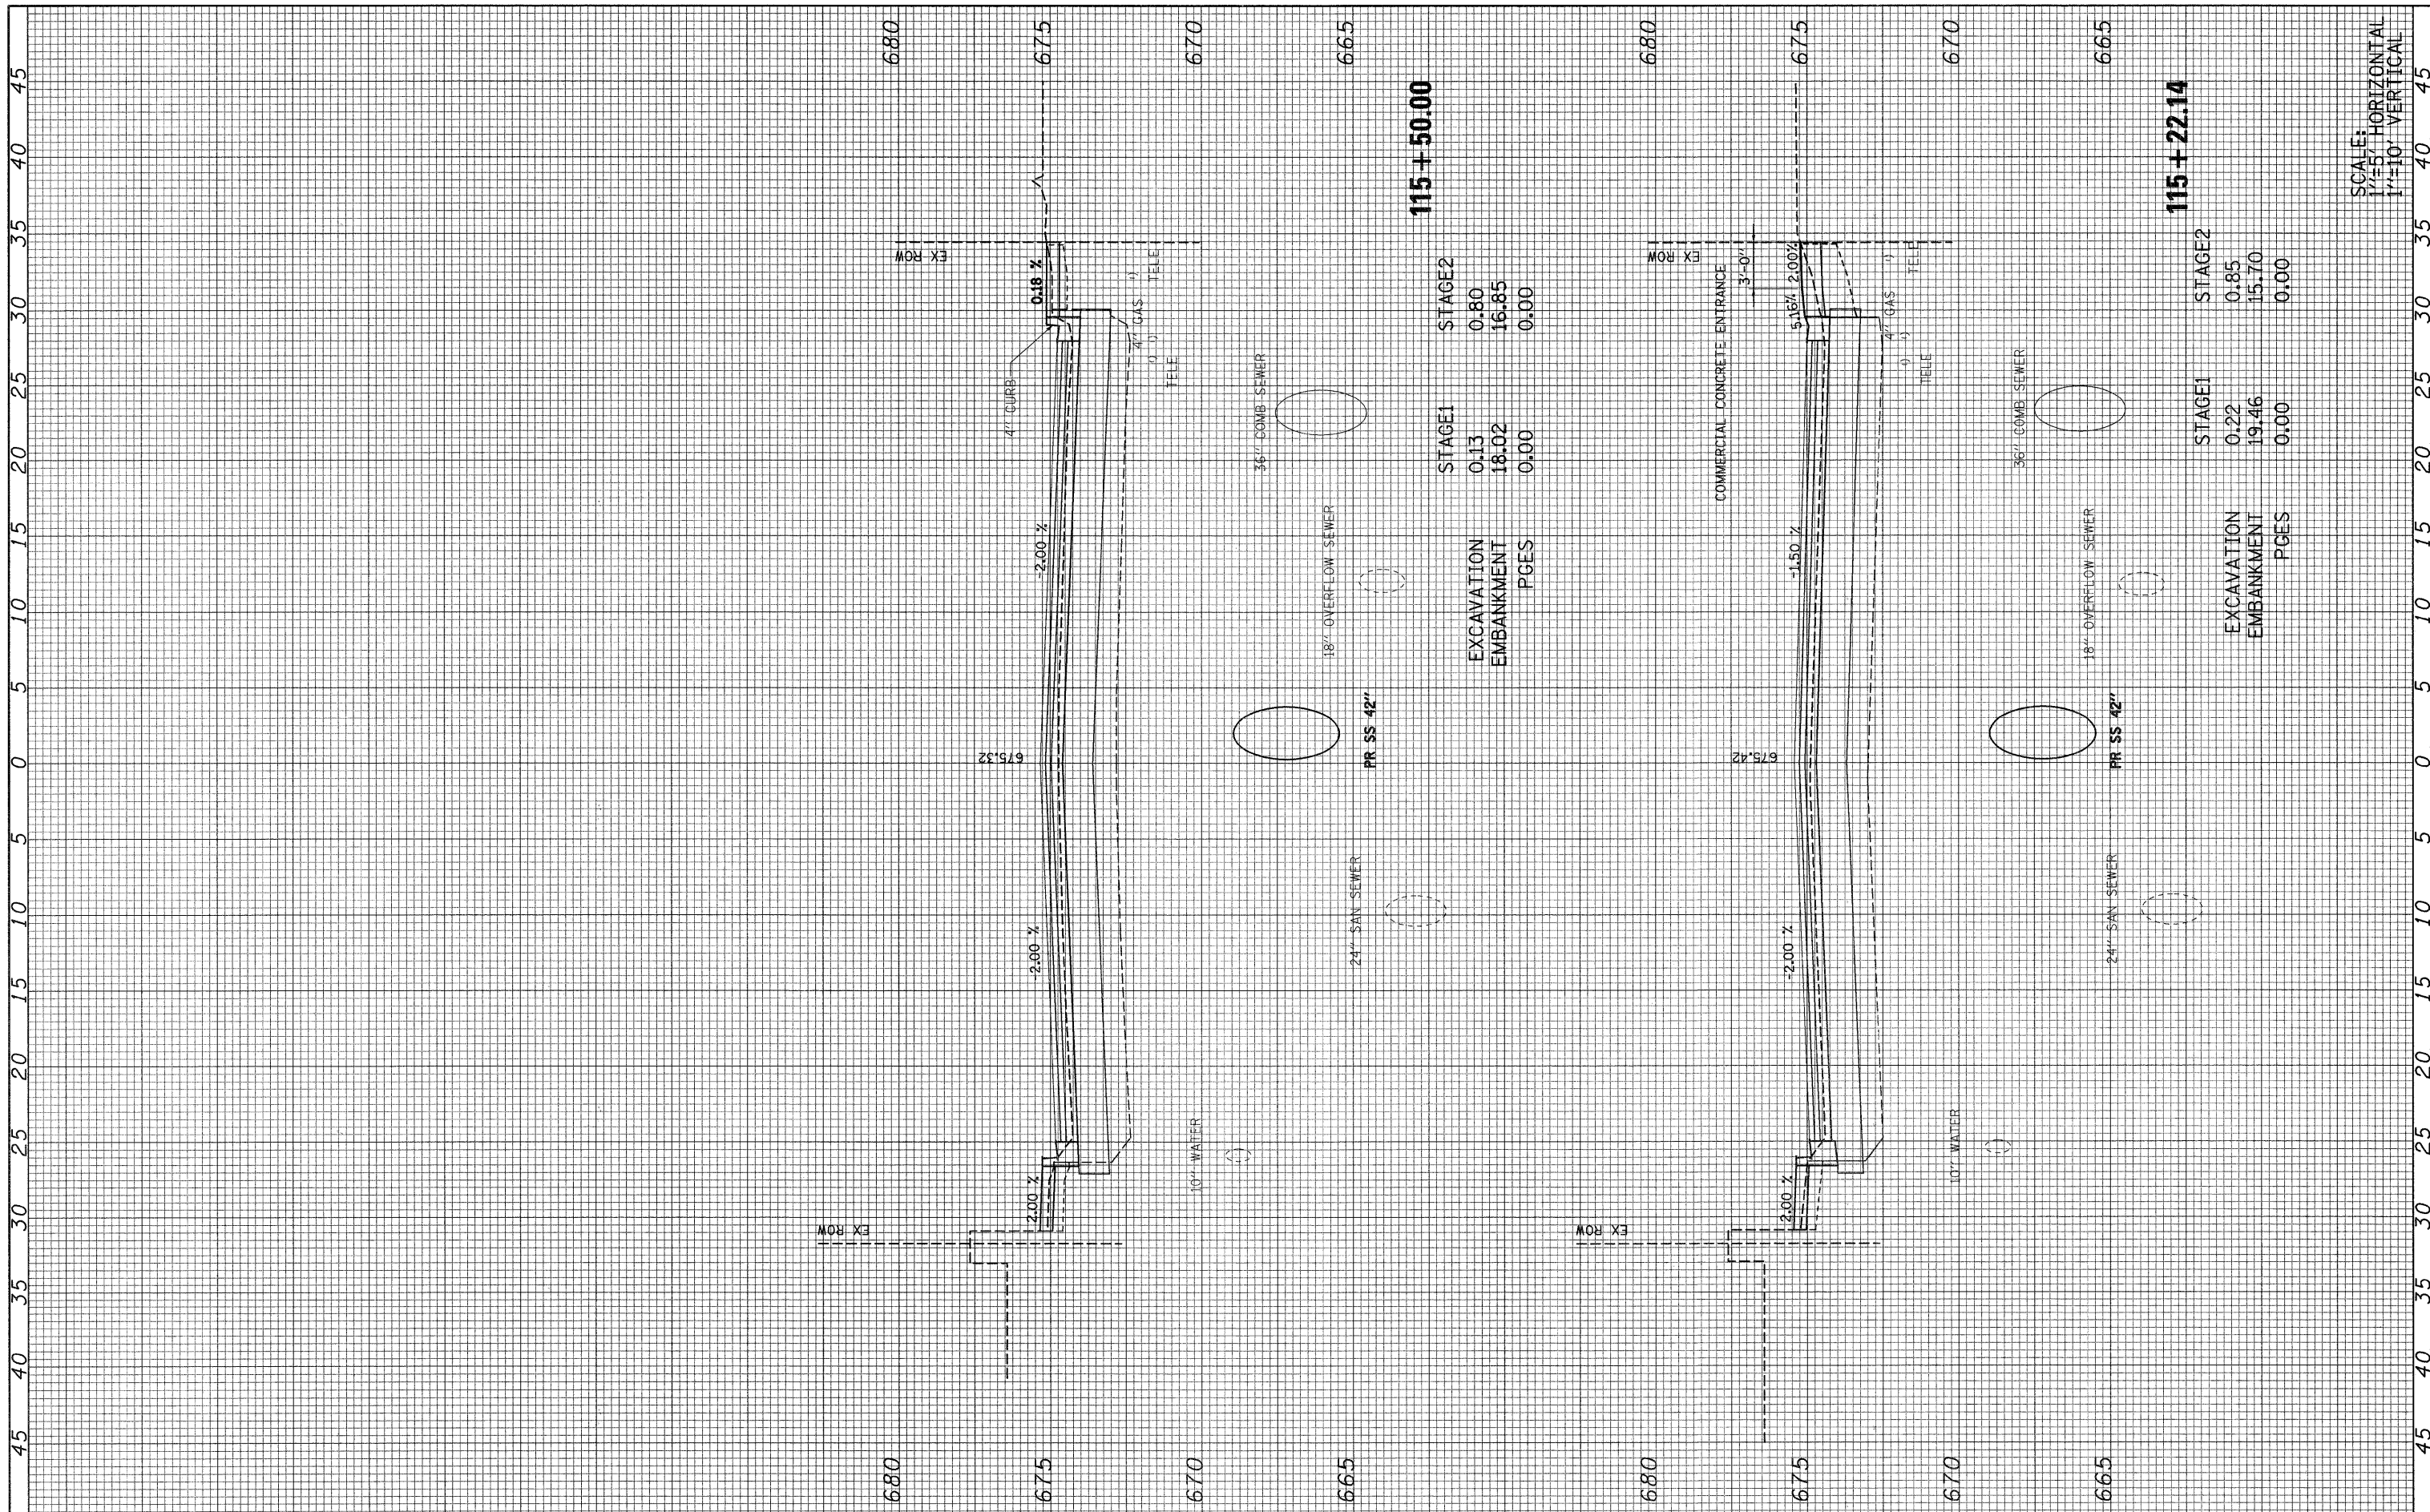

115 + 50.00

115 + 22.14

STAGE1	0.13
EXCAVATION	0.80
EMBANKMENT	16.85
PGES	0.00

STAGE1	0.22
EXCAVATION	0.85
EMBANKMENT	15.70
PGES	0.00

SCALE:
1"=5' HORIZONTAL
1"=10' VERTICAL