


SCALE:
HORIZONTAL: 1" = 20'
VERTICAL: 1" = 2'

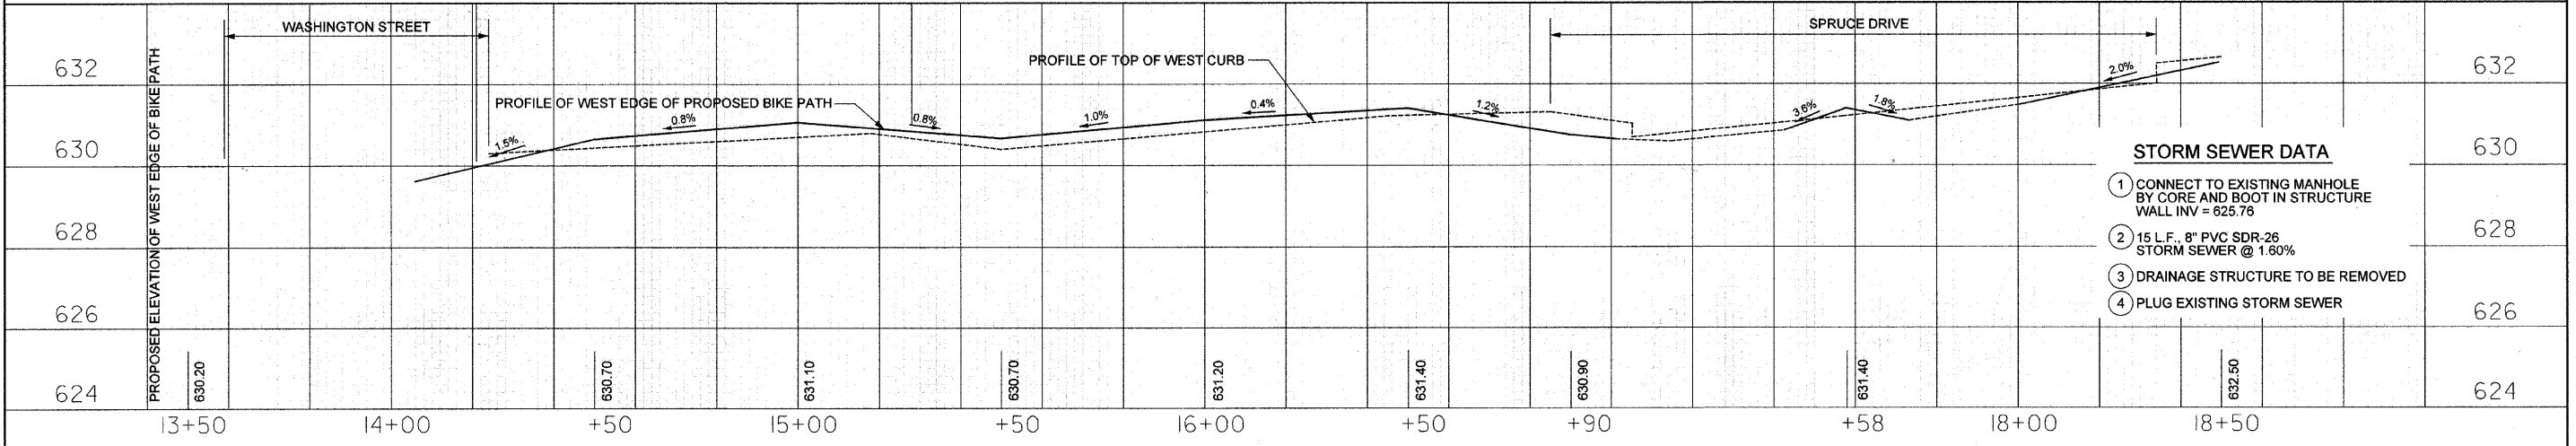

| STORM SEWER DATA | |
|------------------|---|
| 1 | CONNECT TO EXISTING MANHOLE BY CORE AND BOOT IN STRUCTURE WALL INV = 625.76 |
| 2 | 15 L.F., 8" PVC SDR-26 STORM SEWER @ 1.60% |
| 3 | DRAINAGE STRUCTURE TO BE REMOVED |
| 4 | PLUG EXISTING STORM SEWER |