


SCALE:
HORIZONTAL: 1" = 20'
VERTICAL: 1" = 5'

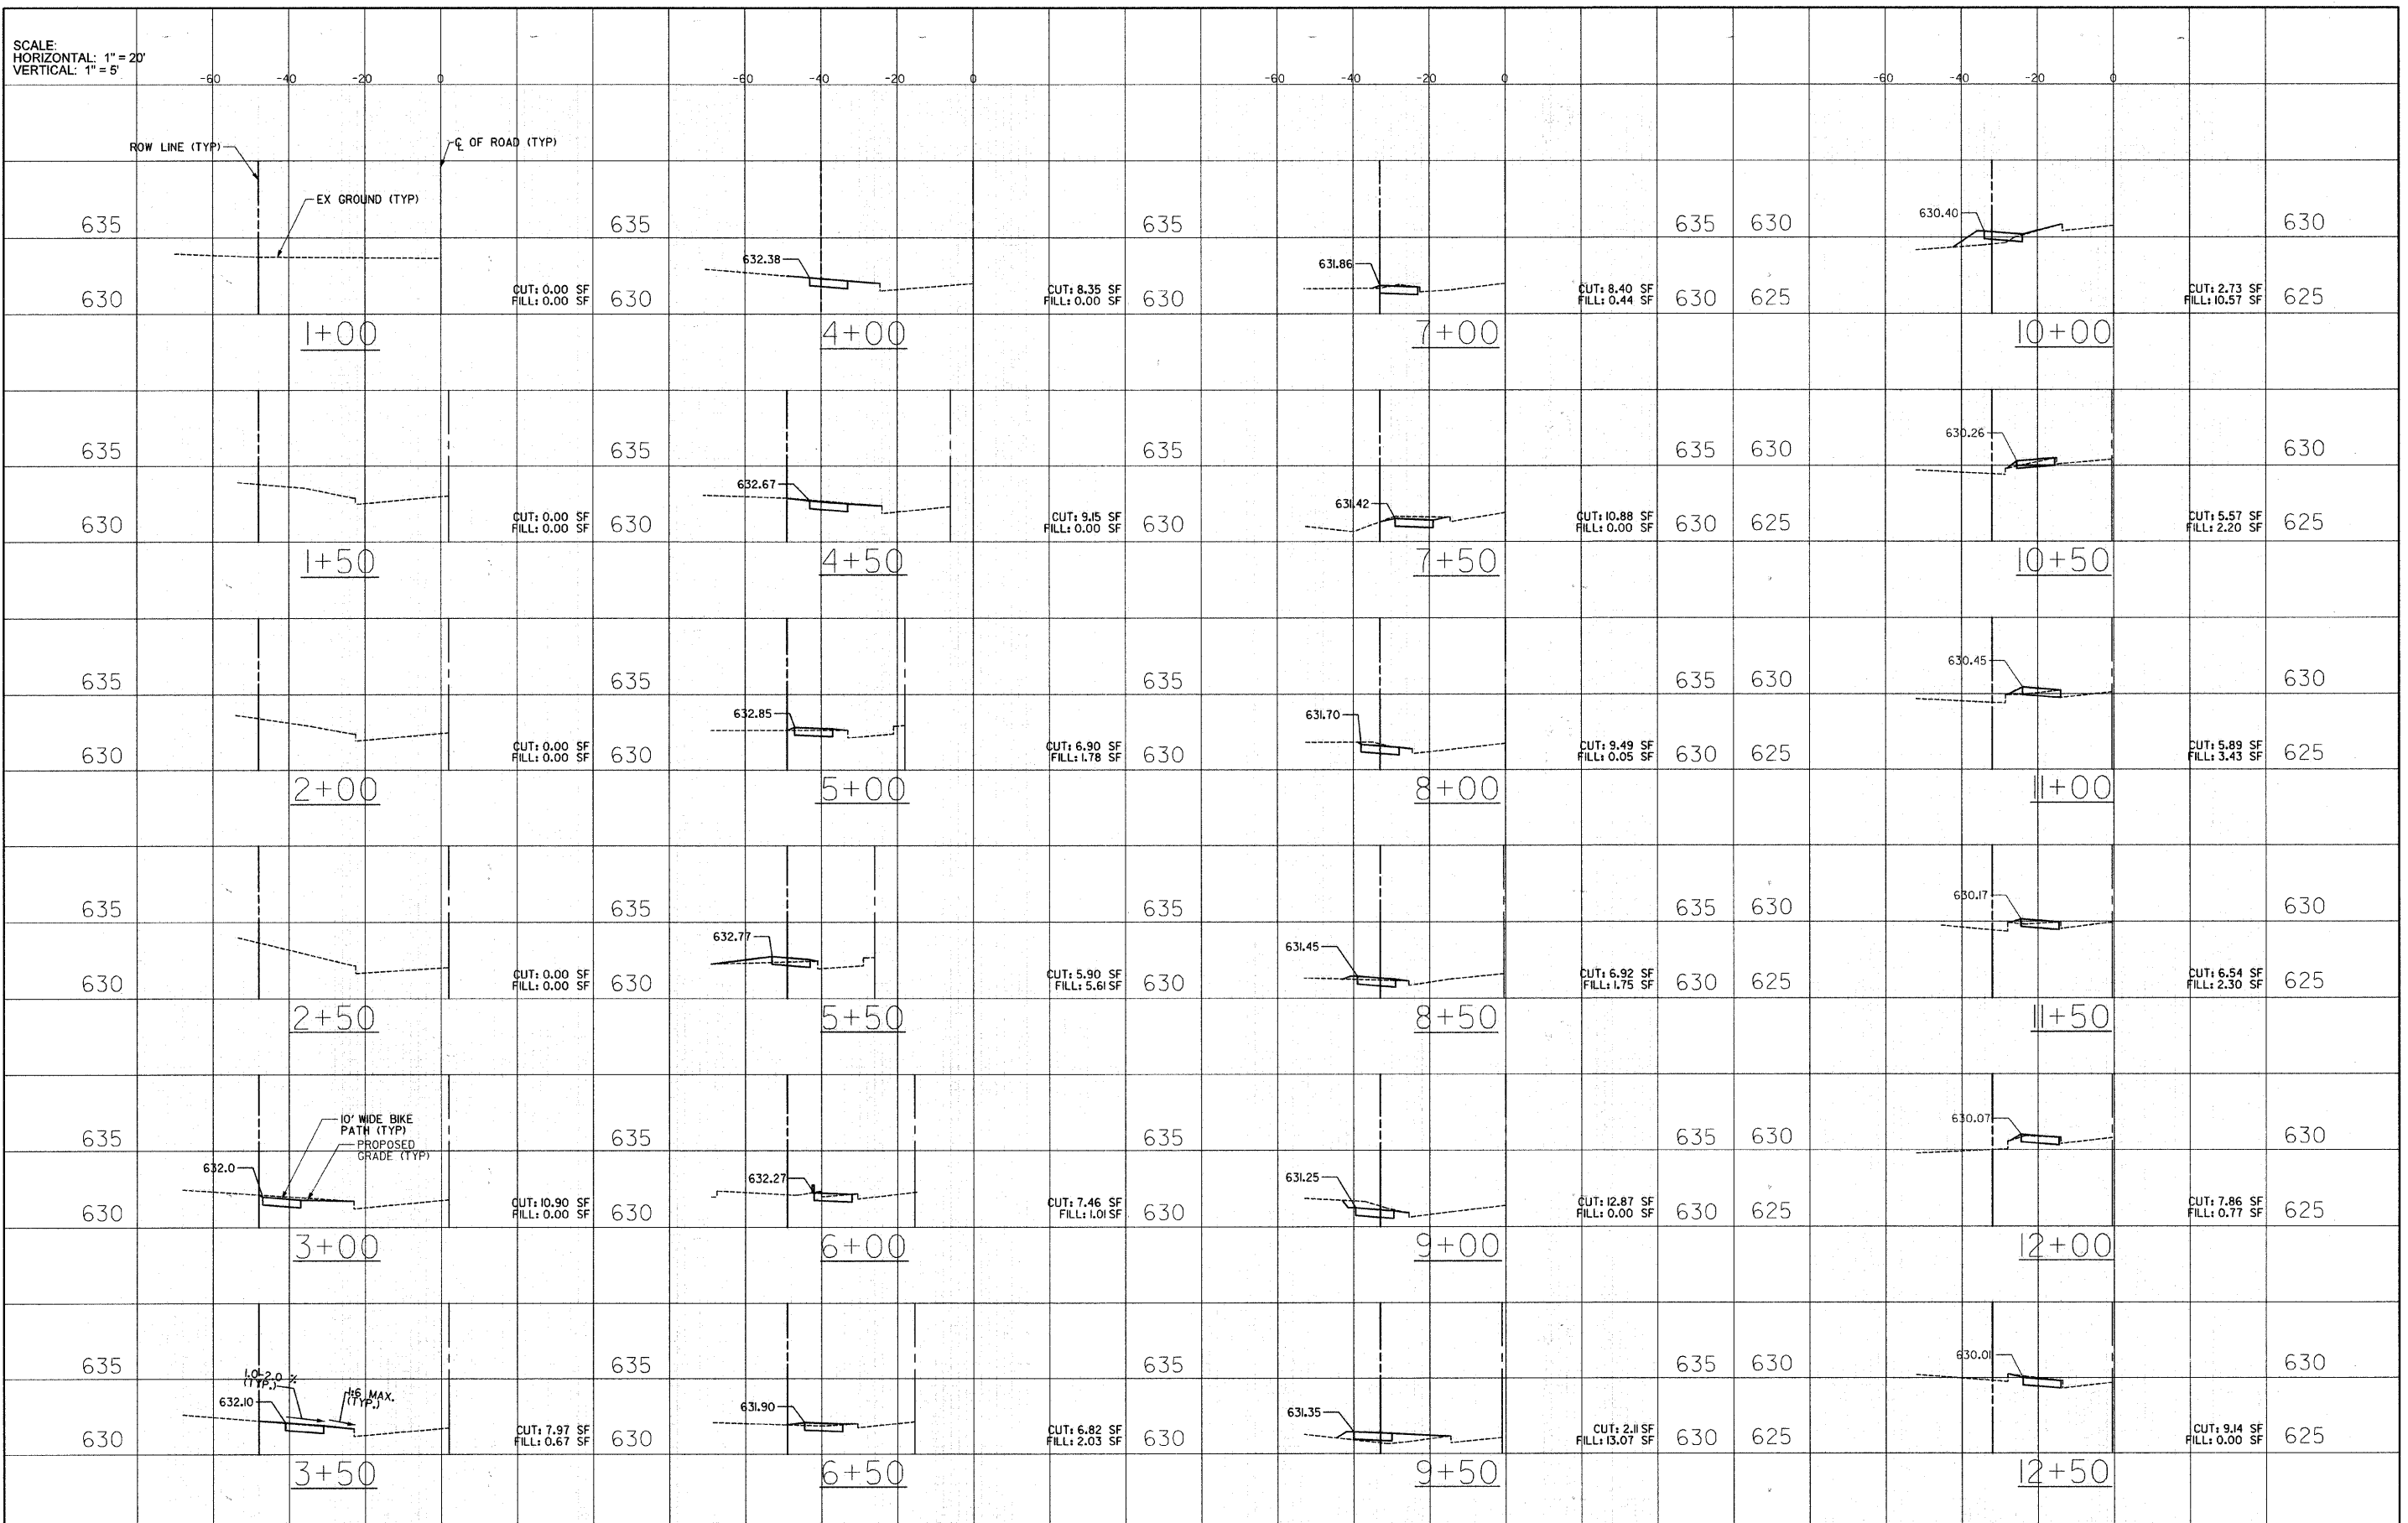

FILE NAME =	USER NAME = *USER*	DESIGNED RM, MT	REVISED -	STATE OF ILLINOIS DEPARTMENT OF TRANSPORTATION	CROSS SECTIONS - STA. 1+00 TO 12+50 TECHNY TRAIL - SEGMENT 3 BIKE PATH		F.A. RTE.	SECTION	COUNTY	TOTAL SHEETS	SHEET NO.		
*FILEL#		DRAWN JP, JJ	REVISED -		SCALE:	SHEET NO. 16 OF 18 SHEETS	STA. 1+00	TO STA. 12+50	2766	08-00168-00-BT	COOK	18	16
	PLOT SCALE = 1" = 20'	CHECKED BWC	REVISED -						GLENVIEW, ILLINOIS	CONTRACT NO. 63492			
	PLOT DATE = 6/28/2010	DATE	REVISED -						ILLINOIS FED. AID PROJECT				