


SCALE:
HORIZONTAL: 1" = 20'
VERTICAL: 1" = 5'

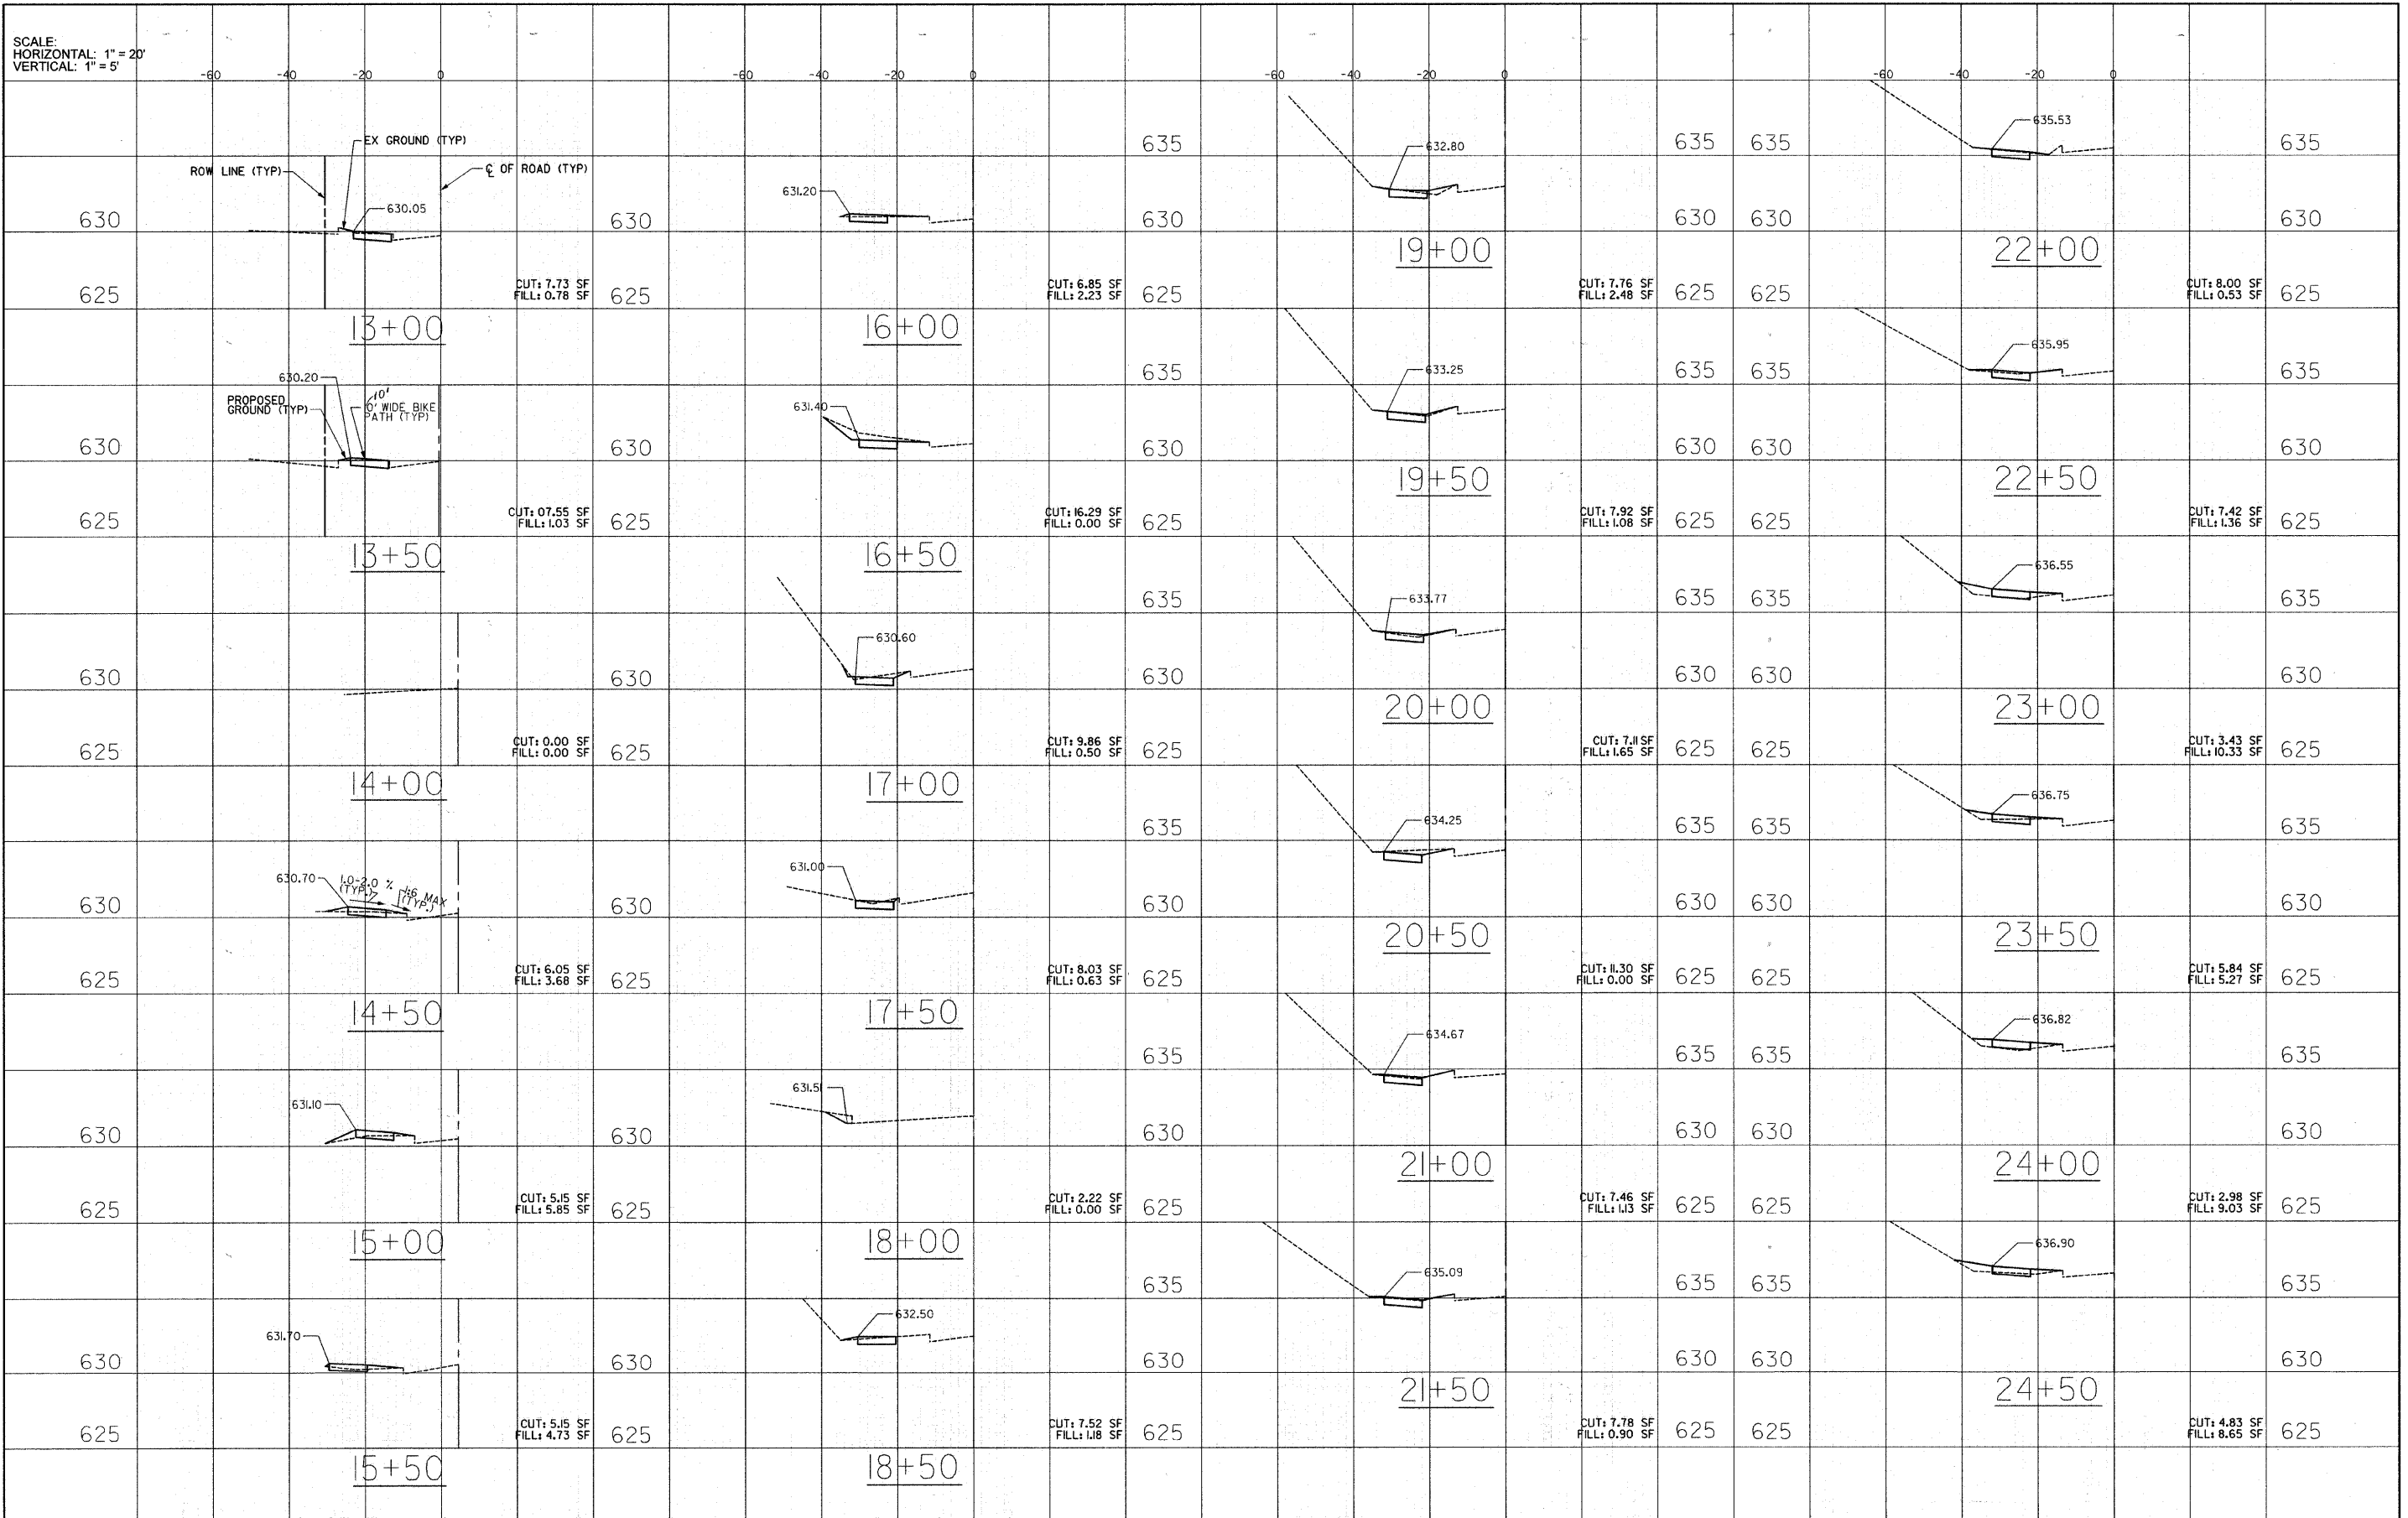

FILE NAME =	USER NAME = *USER*	DESIGNED RM, MT	REVISIONS	STATE OF ILLINOIS DEPARTMENT OF TRANSPORTATION	CROSS SECTIONS - STA. 13+00 TO 24+50 TECHNY TRAIL - SEGMENT 3 BIKE PATH			F.A. RTE.	SECTION	COUNTY	TOTAL SHEETS	SHEET NO.
*FILE#		DRAWN SP, JJ	REVISIONS		2766	08-00168-00-BT	COOK	18	17			
PLOT SCALE = 1" = 20'		CHECKED DMC	REVISIONS		SCALE: SHEET NO. 17 OF 18 SHEETS STA. 13+00 TO STA. 24+50			GLENVIEW, ILLINOIS		CONTRACT NO. 63492		
PLOT DATE = 6/28/2010		DATE	REVISIONS		ILLINOIS FED. AID PROJECT							