


SCALE:
HORIZONTAL: 1" = 20'
VERTICAL: 1" = 5'

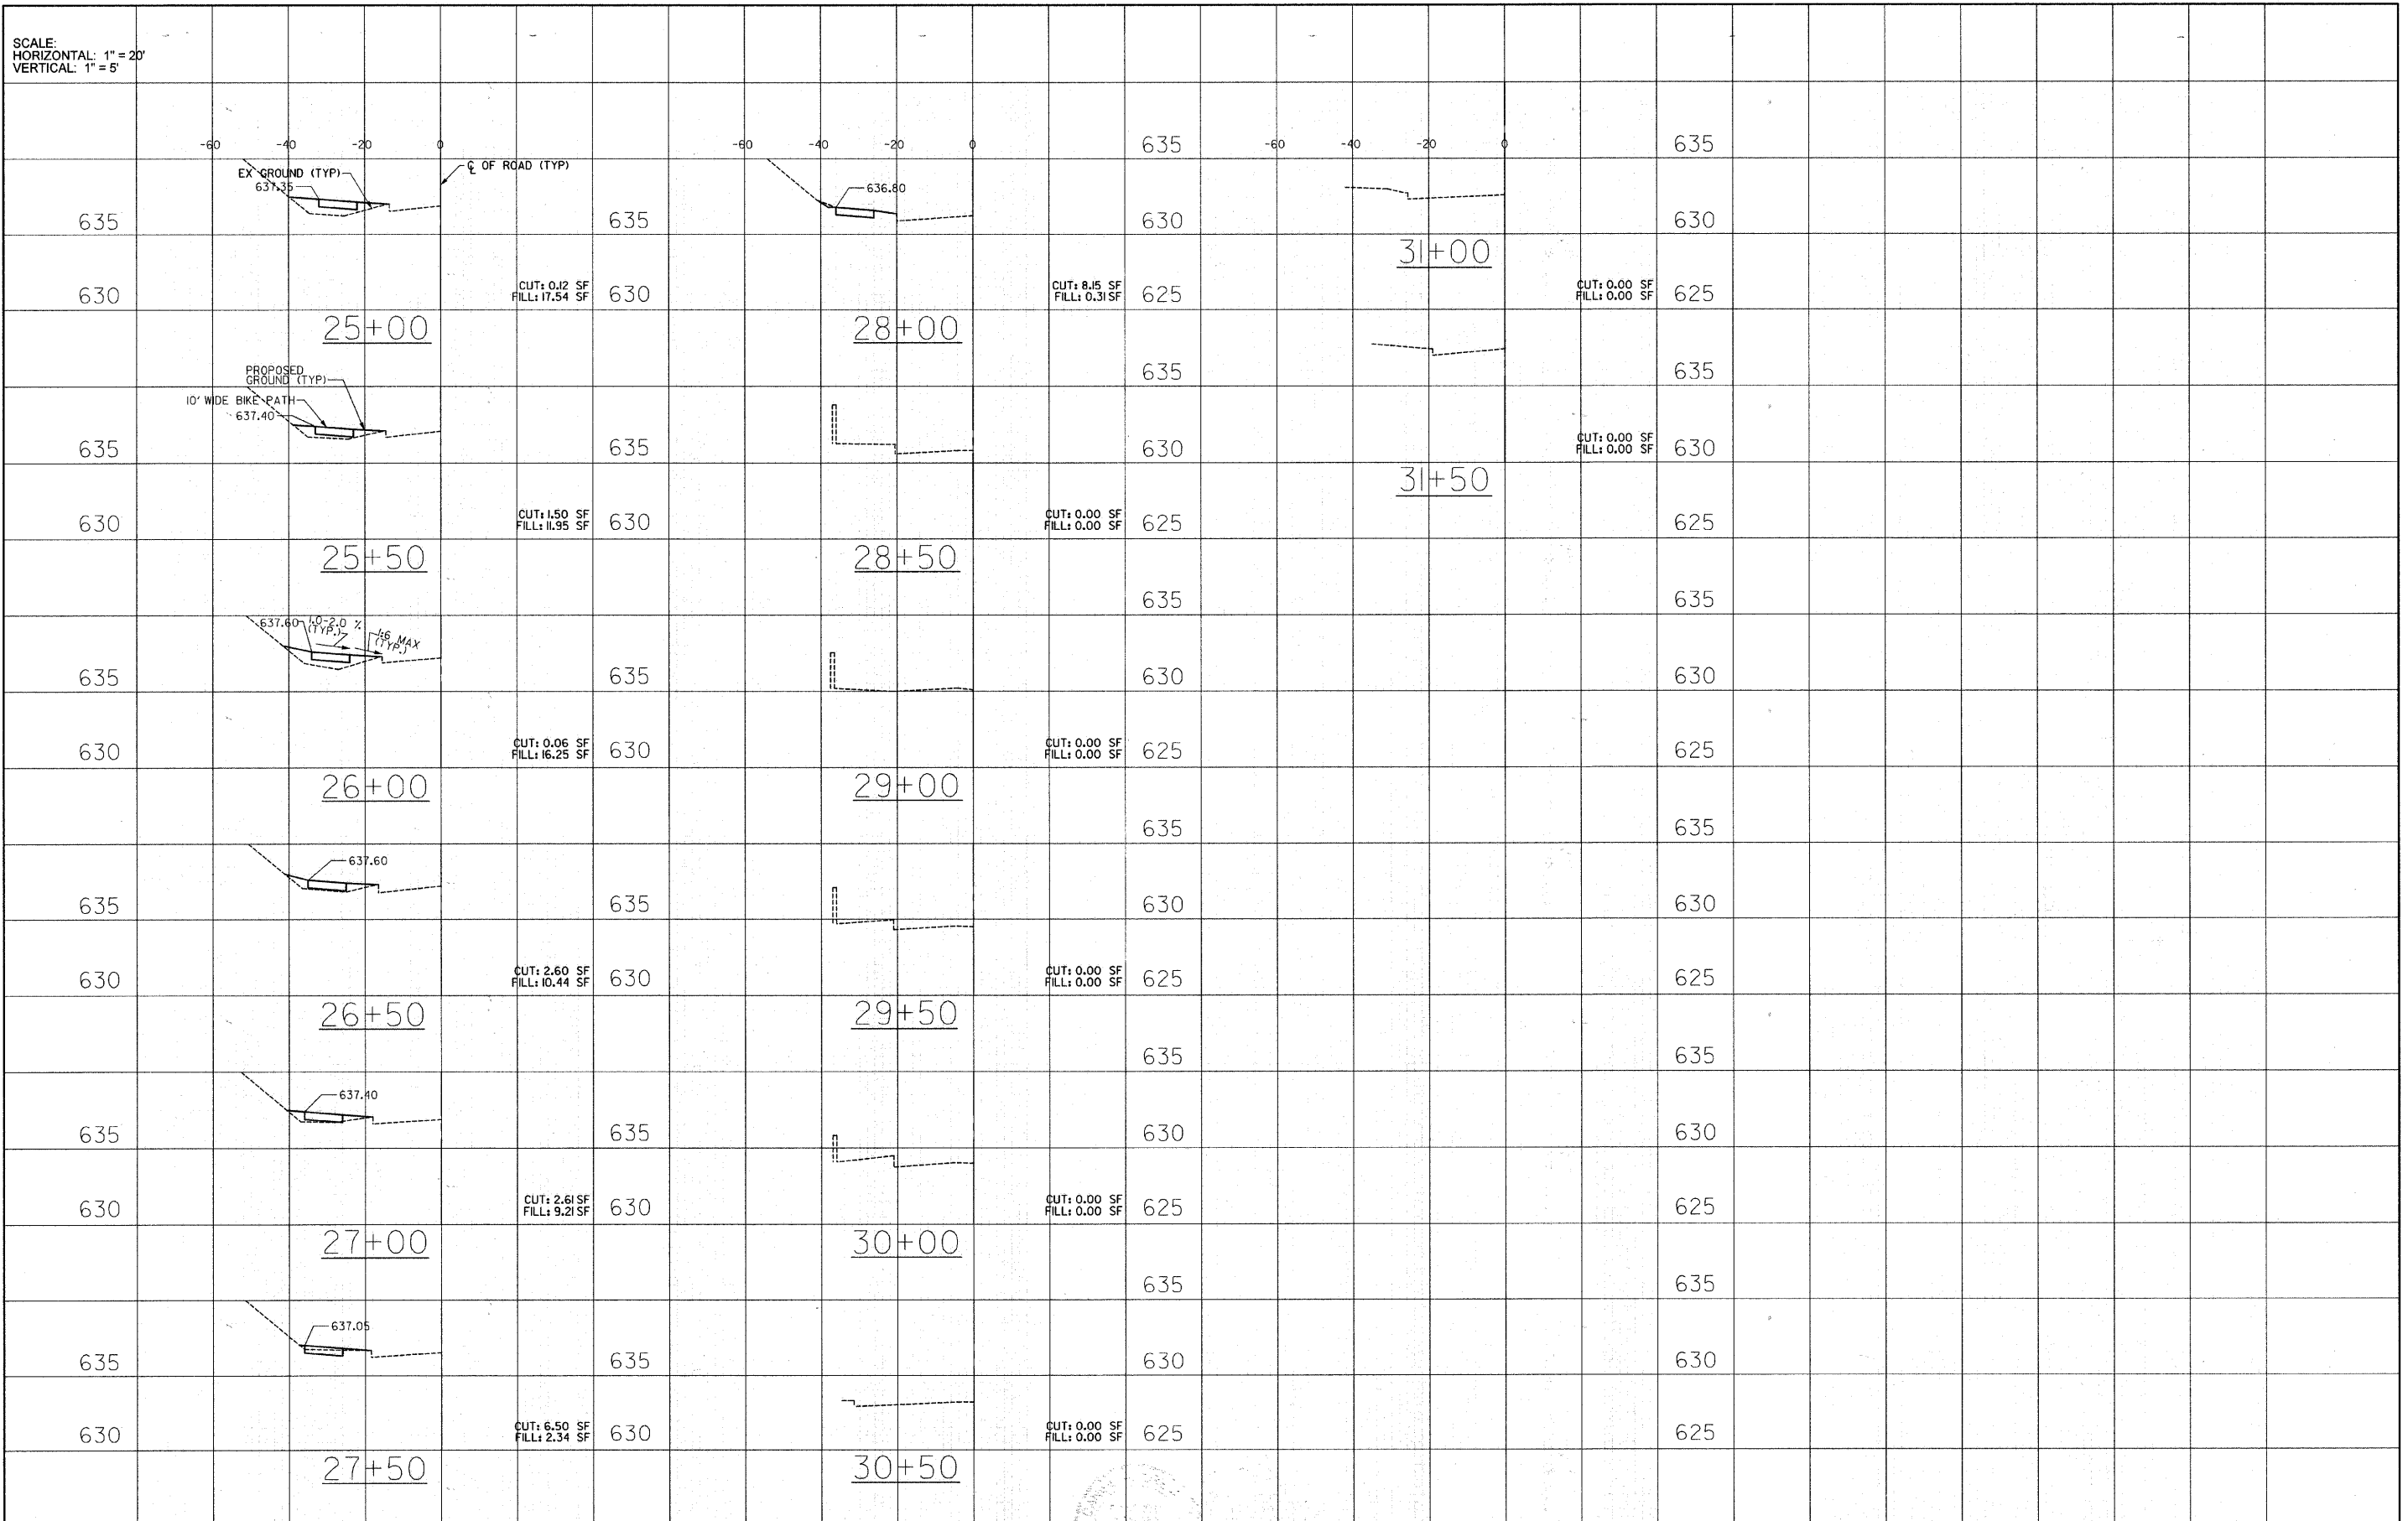

FILE NAME =	USER NAME = #USER#	DESIGNED RA, MY	REVISED -	STATE OF ILLINOIS DEPARTMENT OF TRANSPORTATION	CROSS SECTIONS - STA. 25+00 TO 31+50 TECHNY TRAIL - SEGMENT 3 BIKE PATH	F.A. RTE.	SECTION	COUNTY	TOTAL SHEETS	SHEET NO.	
#FILE#	PLOT SCALE = 1" = 20'	DRAWN SP, JJ	REVISED -			2766	08-00168-00-BT	COOK	18	18	
	PLOT DATE = 6/28/2010	CHECKED DAC	REVISED -			GLENVIEW, ILLINOIS CONTRACT NO. 63492					
		DATE	REVISED -			ILLINOIS FED. AID PROJECT					