


PLANT LIST

SYMBOL	QTY.	BOTANIC NAME	COMMON NAME	SIZE	ADDITIONAL NOTES
DECIDUOUS SHADE TREES					
CECH	3	CELTIS OCCIDENTALIS	HACKBERRY	3" CALIPER	BALLED AND BURLAPPED
DECIDUOUS SHRUBS					
RAGL	63	RHUS AROMATICA 'GRO-LOW'	GRO-LOW SUMAC	24" WIDTH	BALLED AND BURLAPPED
RIAL	76	RIBES ALPINUM	ALPINE CURRANT	24" HEIGHT	CONTAINER
PERENNIAL PLANTS					
CAKF	46	CALMAGROSTIS ACUTIFOLIA 'KARL FOERSTER'	KARL FOERSTER FEATHER REED GRASS	1 GALLON	SPACED PER PLAN
NEFA	105	NEPETA X FAASSENII 'BLUE WONDER'	BLUE WONDER CATMINT	1 GALLON	SPACED PER PLAN
SPHE	45	SPOROBOLIS HETEROLEPSIS	PRAIRIE DROPSEED	1 GALLON	SPACED PER PLAN

SIGN SCHEDULE

CODE	SIZE	SIGN	QTY.	CONDITION/NOTES
D3-01	24"x6"	9 CHAR OR LESS	23	
D3-01	30"x6"	10-12 CHARACTERS	23	
R1-1	30"x30"	STOP	20	
S1-1	36"x36"	PEDESTRIAN CROSSING	8	
W16-7 PL	30"x18"	ARROW	5	
R7-1	12"x18"	NO PARKING	1	
R7-2A	12"x18"	NO PARKING	10	
R2-1	30"x36"	SPEED LIMIT 35	7	
	24"x36"	SCHOOL SPEED ZONE AHEAD	4	
	18"x18"	20 M.P.H.	5	
	18"x52"	91ST ST	1	
	60"x18"	95TH ST	1	
	12"x18"	NO LEFT TURN	1	

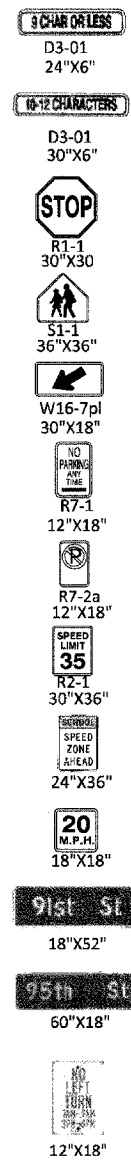

CODE	SIZE	SIGN	QTY.	CONDITION/NOTES
	70"x42"	WAYFINDING	2	
	24"x24"	NO TURN ON RED	1	
	24"x12"	WHEN PEDESTRIANS ARE PRES	1	
	24"x24"	ONE WAY DO NOT ENTER	1	
	24"x48"	SCHOOL SPD LIMIT 20 WHEN CHILDREN ARE PRESENT	3	
R6-2(L)	18"x24"	ONE WAY LEFT	1	
R6-2(R)	18"x24"	ONE WAY RIGHT	1	
W16-9P	24"x12"	AHEAD	2	
	12"x18"	ST. PATRICIA CHURCH	1	



FILE NAME = pri plant list - IDOT

USER NAME =	DESIGNED -- BCL	REVISOR --
	CHECKED -- KLG	REVISIONS --
PLOT SCALE = N.T.S.	DRAWN -- EDW	REVISIONS --
PLOT DATE =	CHECKED -- KLG/LMV	REVISIONS --

STATE OF ILLINOIS
DEPARTMENT OF TRANSPORTATION

SIGN SCHEDULE AND LANDSCAPE PLANT LIST

SCALE: N.T.S. SHEET NO. 4 OF 95 SHEETS STA. TO STA.

F.A.U. RTE.	SECTION	COUNTY	TOTAL SHEETS	SHEET NO.
2757	10-00062-00-LS	COOK	35	4
CONTRACT NO. 63494				
FED. ROAD DIST. NO. 1 ILLINOIS FED. AID PROJECT ARA-M-9003(694)				

