


SECTION 2, TOWNSHIP 37, RANGE 12
SECTION 11, TOWNSHIP 37, RANGE 12

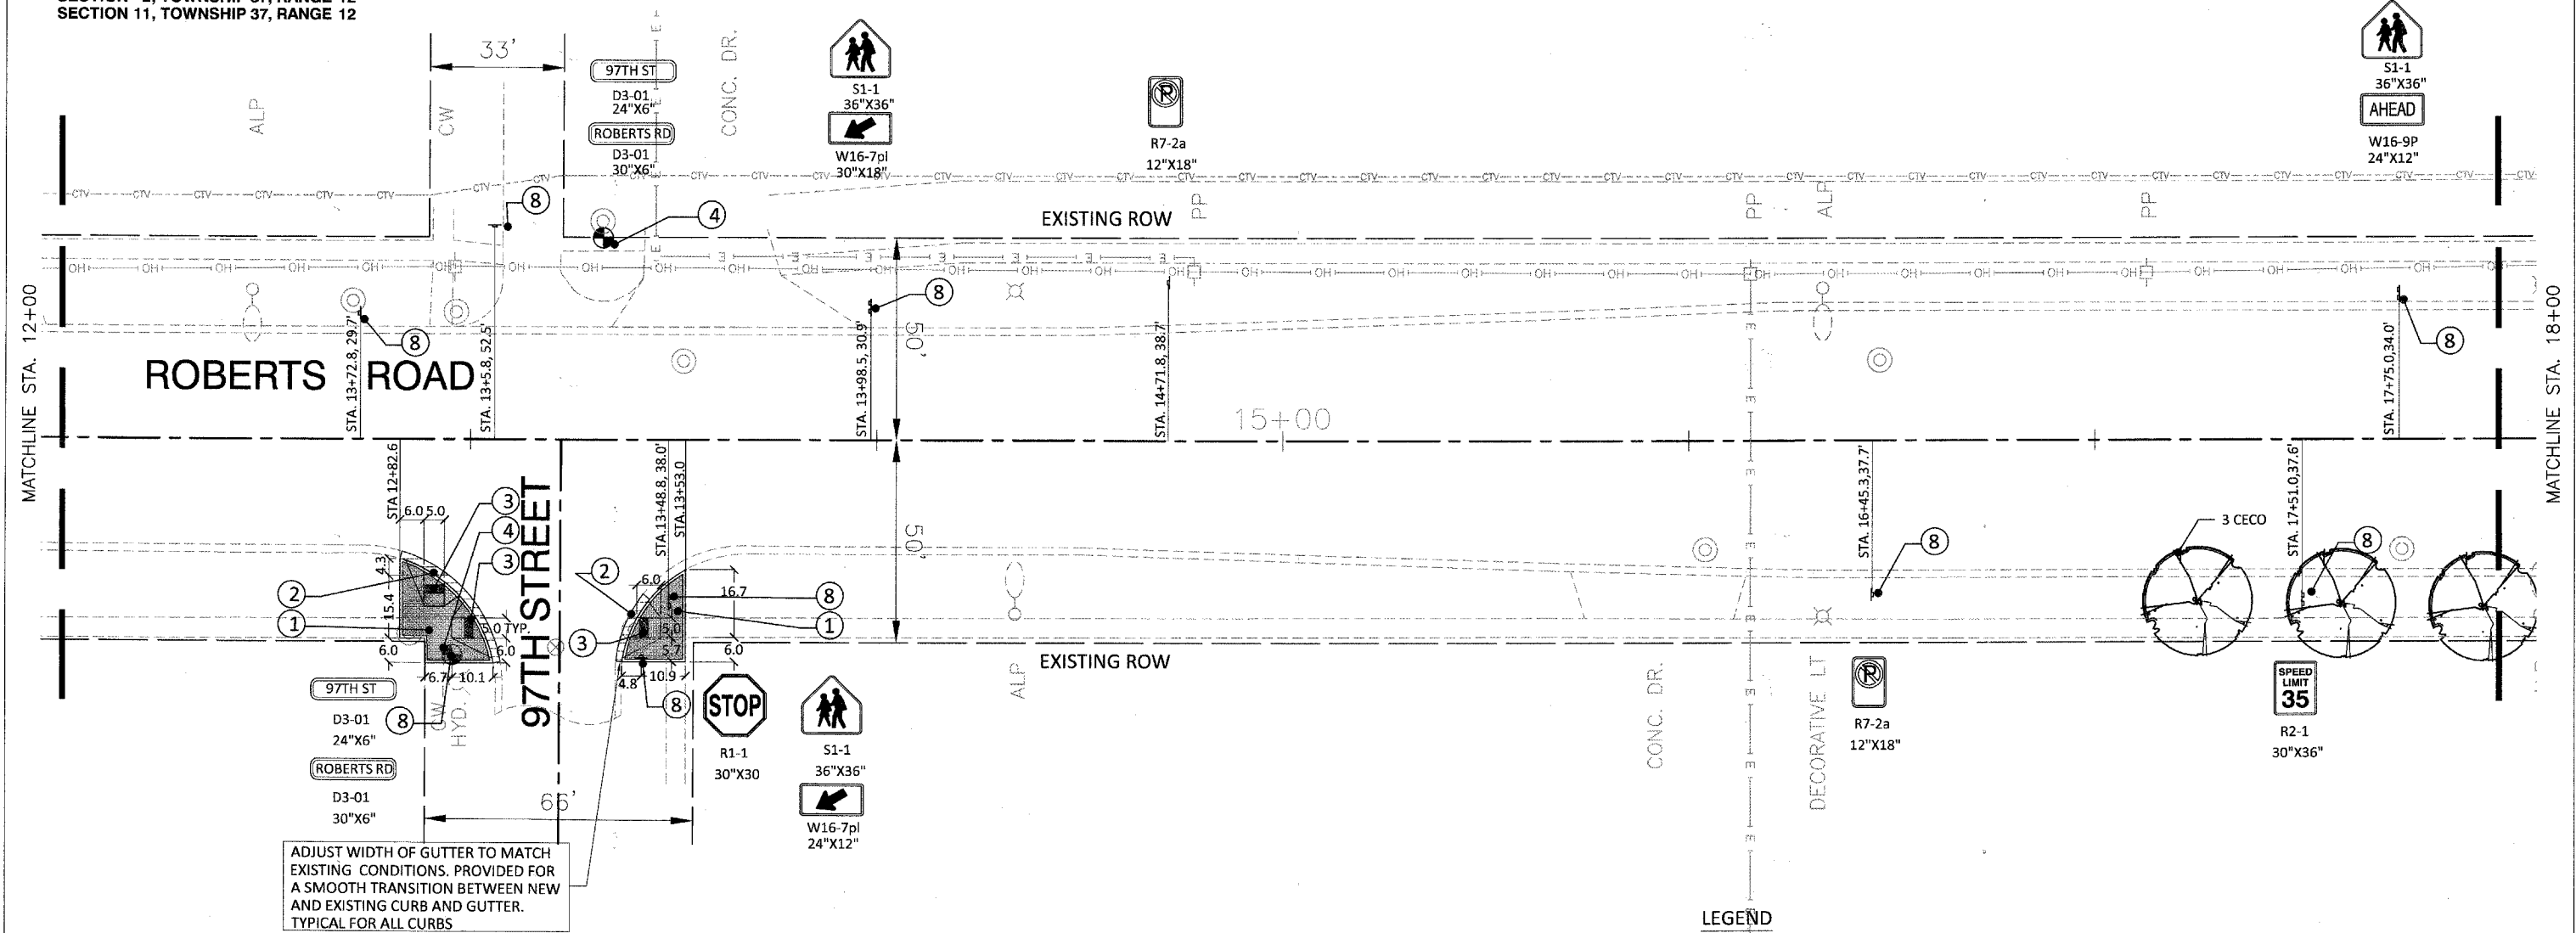

CONSTRUCTION PLAN NOTES:

1. MODULAR CONCRETE PAVERS (SPECIAL), SEE DETAILS 1 & 2, SHEET 33 AND SPECIAL PROVISION. NOTE THAT SOLDIER COURSE SHOWN WITH 8" OFFSET LINE, TYPICAL. MEET EXISTING CONCRETE CURB FLUSH WITH NEW PAVERS. MINIMUM CROSS SLOPE SHALL BE 1%. MEET EXISTING CONCRETE WALK WITH NEW CONC. PAVEMENT. ALL PAVEMENT TRANSITIONS SHALL BE SMOOTH AND SUBTLE, TYPICAL. ANY ABRUPT CHANGES SHALL BE REPAIRED OR REPLACED BY THE CONTRACTOR AT HIS EXPENSE
2. COMBINATION CONCRETE CURB AND GUTTER, TYPE B-6.18, MATCH EXISTING DIMENSIONS AND PROFILE.
3. DETECTABLE WARNINGS ON SIDEWALK RAMPS IN MODULAR CONCRETE PAVERS (SPECIAL). SEE SPECIAL PROVISION.
4. ORNAMENTAL STREET SIGN POST, COMPLETE. SEE DETAIL 5, SHEET 33 AND SPECIAL PROVISION
5. FURNISHED EXCAVATION.
6. PORTLAND CEMENT CONCRETE SIDEWALK 5 INCH
7. SODDING, SALT TOLERANT
8. RELOCATE SIGN PANEL ASSEMBLY TYPE A OR TYPE B; RELOCATE SIGN PANEL TYPE 1 OR TYPE 2; ORNAMENTAL SIGN POST. SEE DETAIL 4, SHEET 33.
9. RELOCATE SIGN PANEL TYPE 1 OR TYPE 2. SEE DETAIL 4, SHEET 33 AND SPECIAL PROVISION.

LEGEND

MODULAR CONCRETE PAVERS (SPECIAL)	
COMBINATION CURB AND GUTTER	
SODDING, SALT TOLERANT	
RETROFIT SIGN MOUNTED ON SINGLE POLE	
RETROFIT SIGN MOUNTED ON TWO POLES	
EXISTING SIGN MOUNTED ON LIGHT POLE OR TRAFFIC POLE	
PROPOSED STREET SIGNS ON ORNAMENTAL SIGN POST	
PROPOSED SHADE TREE	
PROPOSED SHRUB	
PROPOSED ORNAMENTAL GRASS	
PROPOSED PERENNIALS	

* SITE SURVEY PROVIDED BY:
ROBINSON ENGINEERING, INC.
17000 South Park Avenue
South Holland, Illinois 60473
(708) 331-6700

**** SEE ALSO CONSTRUCTION PLAN GENERAL NOTES SHEET 2

FILE NAME = pri construction plans - 21

USER NAME =	DESIGNED — BCL	REVISED —
	CHECKED — KLG	REVISED —
PLOT SCALE = 1" = 20'	DRAWN — BCL/RJA	REVISED —
PLOT DATE =	CHECKED — KLG	REVISED —

STATE OF ILLINOIS
DEPARTMENT OF TRANSPORTATION

CONSTRUCTION / LANDSCAPE PLAN

SCALE: 1" = 20' SHEET NO. 21 OF 35 SHEETS STA. 21+00 TO STA. 27+00

F.A.P. RTE.	SECTION	COUNTY	TOTAL SHEETS	SHEET NO.
29	10-00062-00-LS	COOK	35	21
CONTRACT NO. 63494				
FED. ROAD DIST. NO. 1 ILLINOIS FED. AID PROJECT ARA-M-9003(664)				