


**CONSTRUCTION PLAN NOTES:**

1. MODULAR CONCRETE PAVERS (SPECIAL). SEE DETAILS 1 & 2, SHEET 33 AND SPECIAL PROVISION. NOTE THAT SOLDIER COURSE SHOWN WITH 8" OFFSET LINE, TYPICAL. MEET EXISTING CONCRETE CURB FLUSH WITH NEW PAVERS. MINIMUM CROSS SLOPE SHALL BE 1%. MEET EXISTING CONCRETE WALK WITH NEW CONC. PAVER PAVEMENT. ALL PAVEMENT TRANSITIONS SHALL BE SMOOTH AND SUBTLE, TYPICAL. ANY ABRUPT CHANGES SHALL BE REPAIRED OR REPLACED BY THE CONTRACTOR AT HIS EXPENSE
2. COMBINATION CONCRETE CURB AND GUTTER, TYPE B-6.18, MATCH EXISTING DIMENSIONS AND PROFILE.
3. DETECTABLE WARNINGS ON SIDEWALK RAMPS IN MODULAR CONCRETE PAVERS (SPECIAL). SEE SPECIAL PROVISION.
4. ORNAMENTAL STREET SIGN POST, COMPLETE. SEE DETAIL 5, SHEET 33 AND SPECIAL PROVISION
5. FURNISHED EXCAVATION.
6. PORTLAND CEMENT CONCRETE SIDEWALK 5 INCH
7. SODDING, SALT TOLERANT
8. RELOCATE SIGN PANEL ASSEMBLY TYPE A OR TYPE B; RELOCATE SIGN PANEL TYPE 1 OR TYPE 2; ORNAMENTAL SIGN POST. SEE DETAIL 4, SHEET 33.
9. RELOCATE SIGN PANEL TYPE 1 OR TYPE 2. SEE DETAIL 4, SHEET 33 AND SPECIAL PROVISION.

**LEGEND**

- MODULAR CONCRETE PAVERS (SPECIAL)
- COMBINATION CURB AND GUTTER
- SODDING, SALT TOLERANT
- RETROFIT SIGN MOUNTED ON SINGLE POLE
- RETROFIT SIGN MOUNTED ON TWO POLES
- EXISTING SIGN MOUNTED ON LIGHT POLE OR TRAFFIC POLE
- PROPOSED STREET SIGNS ON ORNAMENTAL SIGN POST
- PROPOSED SHADE TREE
- PROPOSED SHRUB
- PROPOSED ORNAMENTAL GRASS
- PROPOSED PERENNIALS

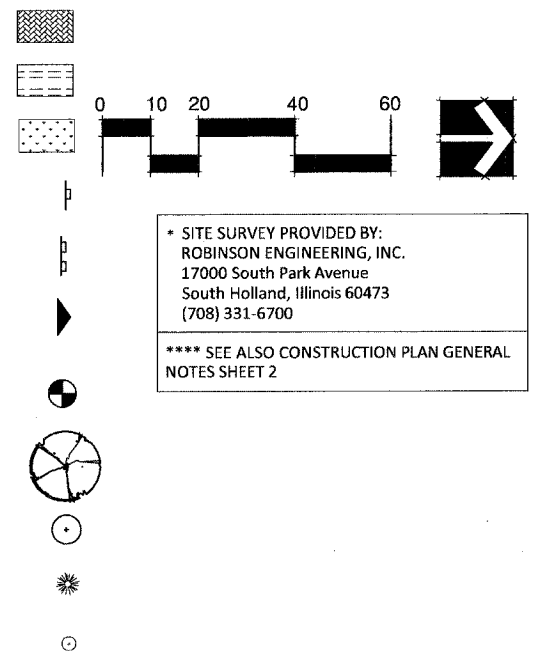

USER NAME =	DESIGNED -- BCL	REVISED --
PLOT SCALE = 1"=20'	CHECKED -- KLG	REVISED --
PLOT DATE =	DRAWN -- BCL/RJA	REVISED --
	CHECKED -- KLG	REVISED --

F.A.U. RTE.	SECTION	COUNTY	TOTAL SHEETS	SHEET NO.
2757	10-00062-00-LS	COOK	35	23
CONTRACT NO. 63494				
FED. ROAD DIST. NO. 1 ILLINOIS FED. AID PROJECT ARA-M-9003(664)				