



1 MODULAR CONCRETE PAVERS (SPECIAL) NOT TO SCALE

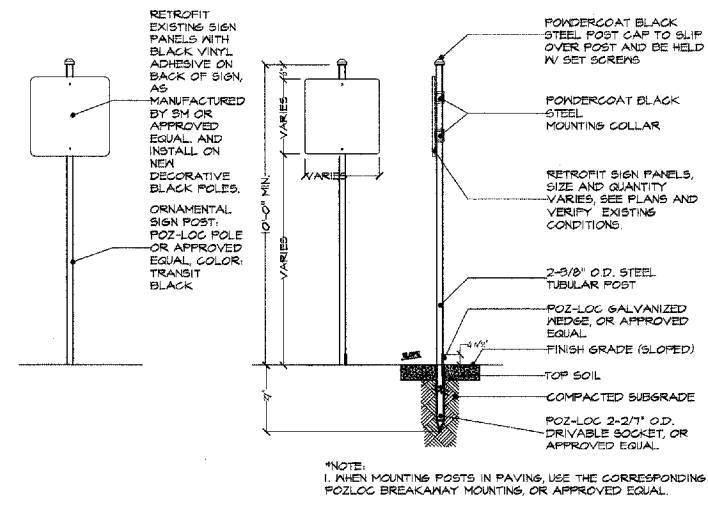


4 RELOCATE SIGN PANEL ASSEMBLY, RELOCATE SIGN PANEL, AND ORNAMENTAL SIGN POST DETAILS NOT TO SCALE

NOTE:  
1. POSTS AND MOUNTING COLLARS TO BE BLACK POWDER COAT TREATED FINISH  
2. FOR SIGNS TO BE MOUNTED TO TRAFFIC SIGNAL POLES AND STREET LIGHT POLES WITH A SECURING STRAP, THE NEW STRAP MUST BE A BLACK COLOR TO MATCH THE BLACK POLES  
3. IN ADDITION TO THE STANDARD SPECIFICATIONS, THE SCOPE OF WORK SHALL INCLUDE CLEANING THE BACKS OF THE EXISTING SIGN PANELS AND FURNISHING AND INSTALLING SOLID BLACK VINYL ON THE BACK, AND THEN REINSTALLATION. REINSTALLATION TO BE DONE ON NEW DECORATIVE BLACK POLES OR ONTO EXISTING STREET LIGHTS OR TRAFFIC SIGNAL POLES TO MATCH EXISTING CONDITIONS. AFTER REMOVAL AND CLEANING OF SIGNS, APPLY SOLID BLACK VINYL, GRAPHIC BY SM OR APPROVED EQUAL. SIGN TO BE REINSTALLED WITH EXISTING HARDWARE UNLESS STEEL HARDWARE HAS BEGUN RUSTING. IN THE CASE OF RUST, CONTRACTOR TO REPLACE HARDWARE WITH NEW STAINLESS STEEL HARDWARE. CONTRACTOR TO VERIFY EXISTING SIGN SIZES AND TYPES BEFORE ORDERING BLACK VINYL. CONTRACTOR SHALL CONTACT CITY PRIOR TO REMOVING ANY SIGNS AND COORDINATE WORK. ALL SIGNS REMOVED TO BE REINSTALLED WITHIN THE TIMEFRAMES NOTED IN THE STANDARD SPECIFICATIONS. SOME SIGNS MAY REQUIRE TEMPORARY SIGNAGE. COORDINATE WITH CITY FOR REQUIRED SIGNS TO BE REPLACED WITH A TEMPORARY SIGN IF NECESSARY DURING SIGN REPLACEMENT PROCESS. TEMPORARY SIGNS TO BE INCIDENTAL TO THIS SCOPE OF ALL WORK.

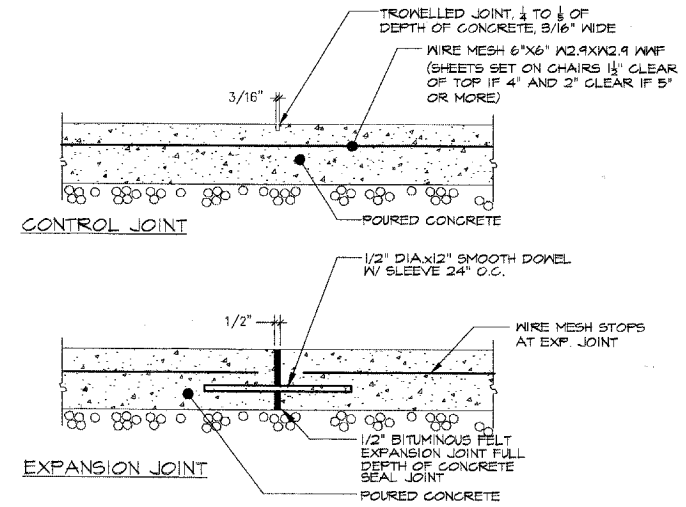

2 CONTROL/EXPANSION JOINT NOT TO SCALE

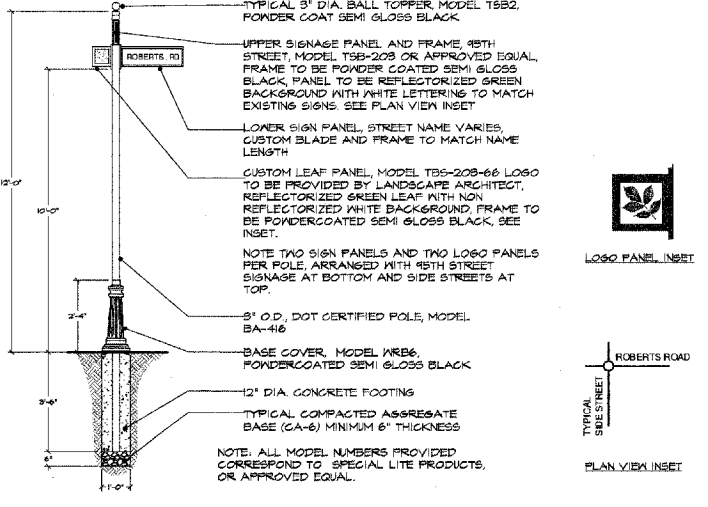

5 ORNAMENTAL STREET SIGN POST, COMPLETE NOT TO SCALE

USER NAME =	DESIGNED -- BCL	REVISED --
PLOT SCALE = N.T.S.	CHECKED -- KLG	REVISED --
PLOT DATE =	DRAWN -- BCL/RJA	REVISED --
	CHECKED -- KLG	REVISED --

CONSTRUCTION DETAILS				
F.A.U. RTE.	SECTION	COUNTY	TOTAL SHEETS	SHEET NO.
2757	10-00062-00-LS	COOK	35	33
SCALE: N.T.S. SHEET NO. 33 OF 35 SHEETS STA. TO STA.				
FED. ROAD DIST. NO. 1 ILLINOIS FED. AID PROJECT ARA-M-9003(664)				