


ATKINSON ROAD

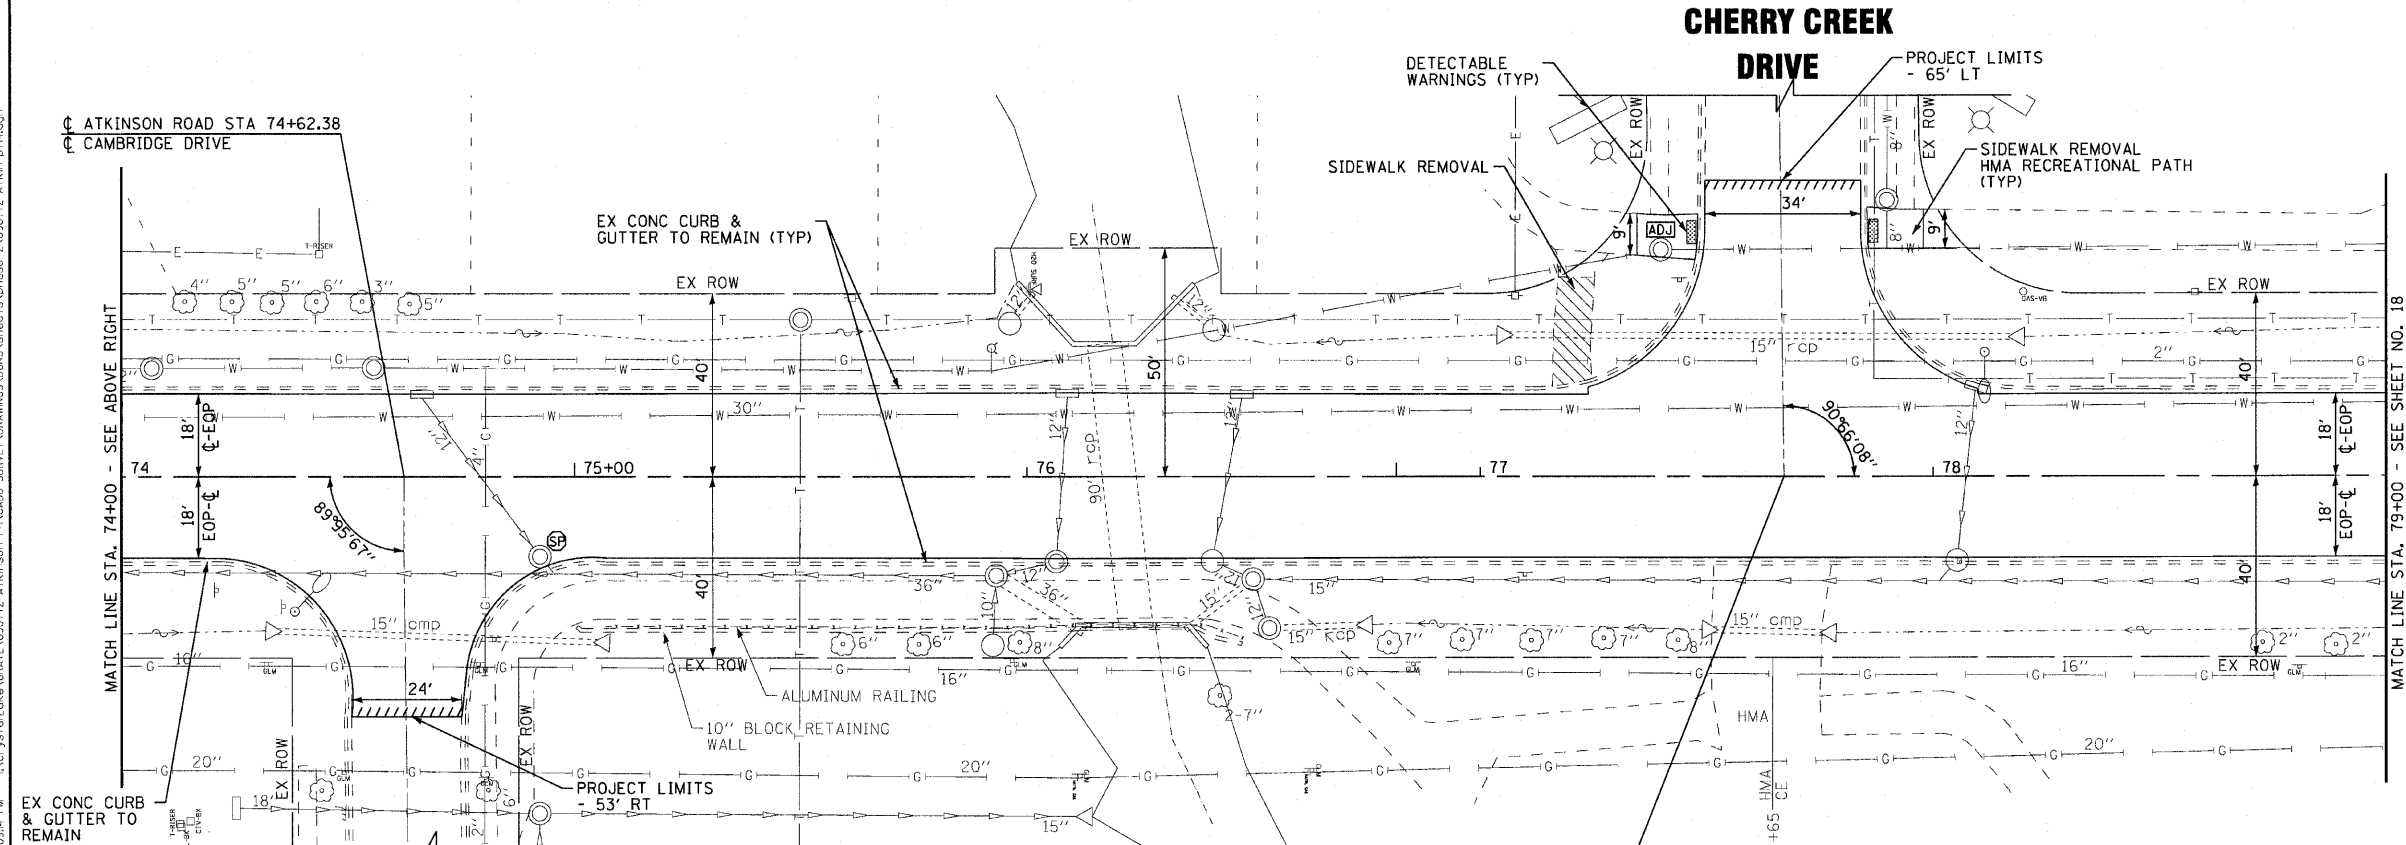

ATKINSON ROAD

**VILLAGE OF GRAYSLAKE, ILLINOIS
ATKINSON ROAD RESURFACING
AND RECONSTRUCTION IMPROVEMENTS**



DESIGNED -	DJS	REVISED -	6-8-10 IDOT REVIEW
DRAWN -	UKB	REVISED -	
CHECKED -	RWL	REVISED -	
DATE -	4-27-10	FILE -	090772-Atkin-pln4.dgn

PLAN ATKINSON ROAD	
SCALE: 1"=20' HORZ	STA. 69+00 TO STA. 79+00

F.A.U. RTE.	SECTION	COUNTY	TOTAL SHEETS	SHEET NO.
0198	09-00058-00-RS	LAKE	46	17
CONTRACT NO. 63498				
FED. ROAD DIST. NO. 1 ILLINOIS FED. AID PROJECT: M-9003 (485)				

COPYRIGHT © 2009 BY BAXTER & WOODMAN, INC.
 STATE OF ILLINOIS - PROFESSIONAL ENGINEER FIRM
 LICENSE NO. 184-002720
 PROJECT: VILLAGE OF GRAYSLAKE, ILLINOIS
 ATKINSON ROAD RESURFACING AND RECONSTRUCTION IMPROVEMENTS
 SHEET NO. 17 OF 46
 FILE: 090772-Atkin-pln4.dgn