
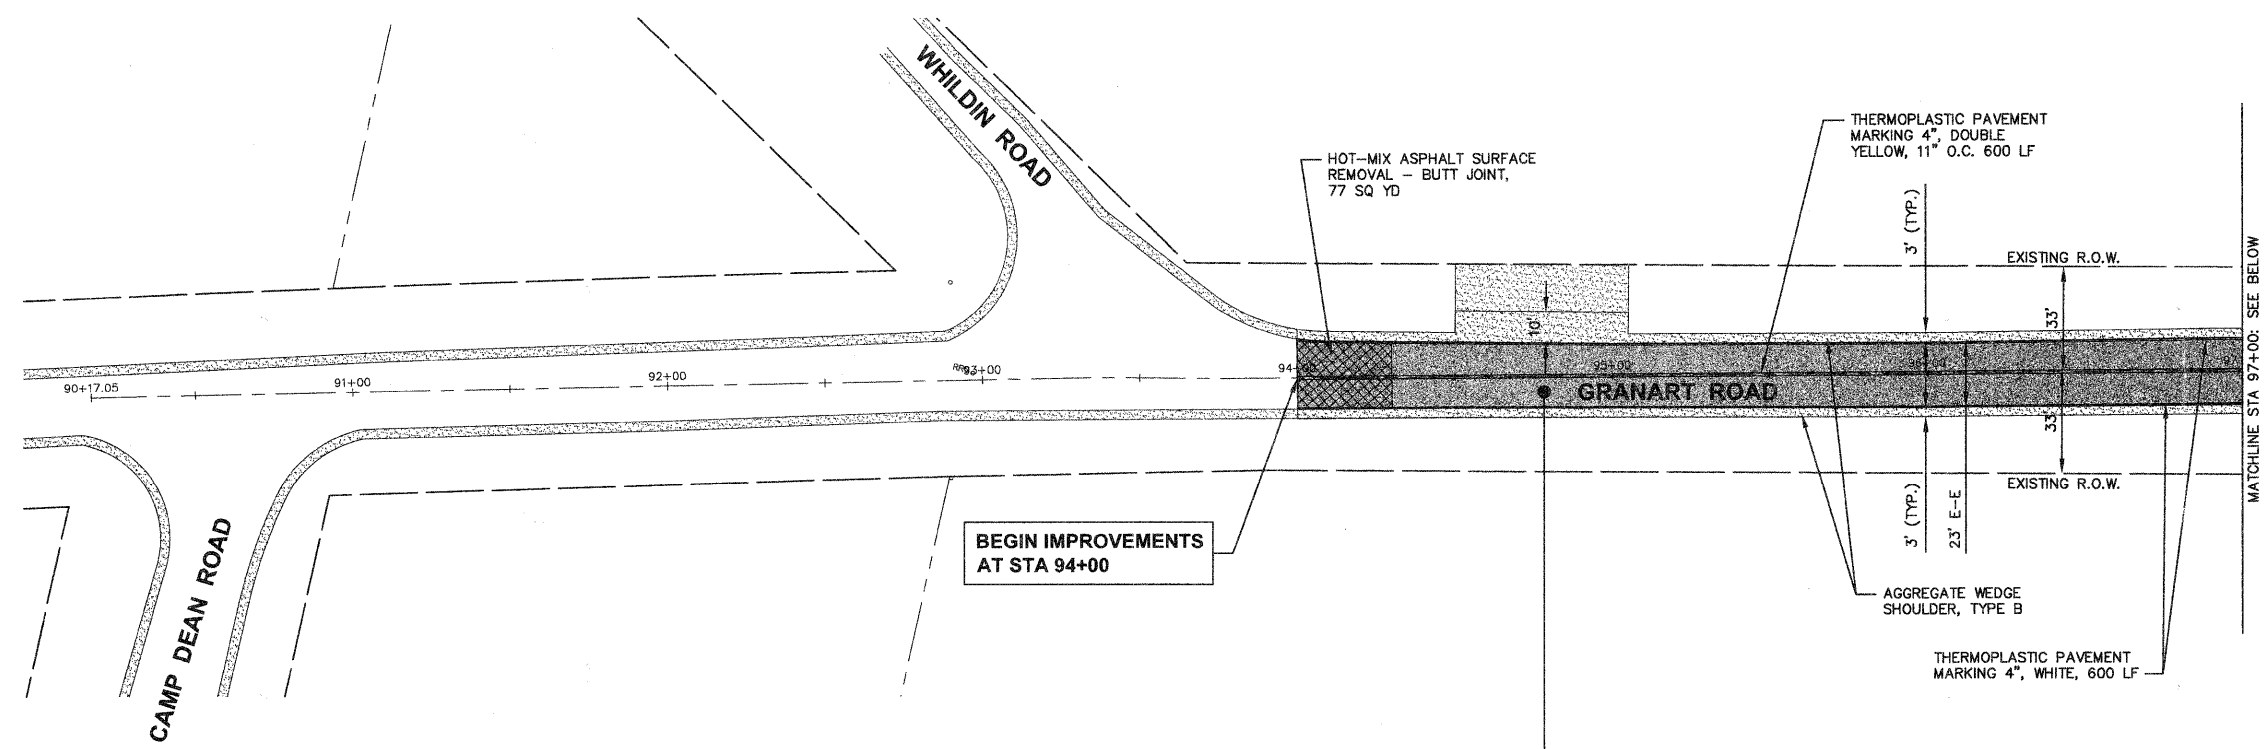


F.A.U. RTE.	SECTION	COUNTY	TOTAL SHEETS	SHEET NO.
3898	10-00024-00-RS	KANE	13	6
CONTRACT NO. 63499				

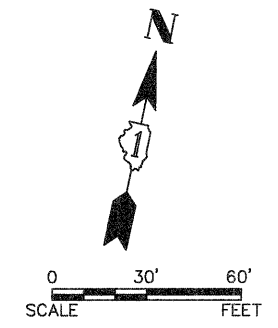


**BEGIN IMPROVEMENTS
AT STA 94+00**

LEGEND

- HOT-MIX ASPHALT OVERLAY
- CLASS D PATCHES
- HOT-MIX ASPHALT SURFACE REMOVAL - BUTT JOINT
- AGGREGATE WEDGE SHOULDER, TYPE B
- EXISTING GRAVEL DRIVEWAY

- HOT IN-PLACE RECYCLING, 2450 SQ YD
- BITUMINOUS MATERIALS (PRIME COAT), 245 GALLON
- AGGREGATE (PRIME COAT), 5 TONS
- LEVELING BINDER (MACHINE METHOD), N50, 1", 138 TONS
- HOT-MIX ASPHALT SURFACE COURSE, MIX "C", N50, 1.5", 206 TONS
- AGGREGATE WEDGE SHOULDER, TYPE B, 100 TON

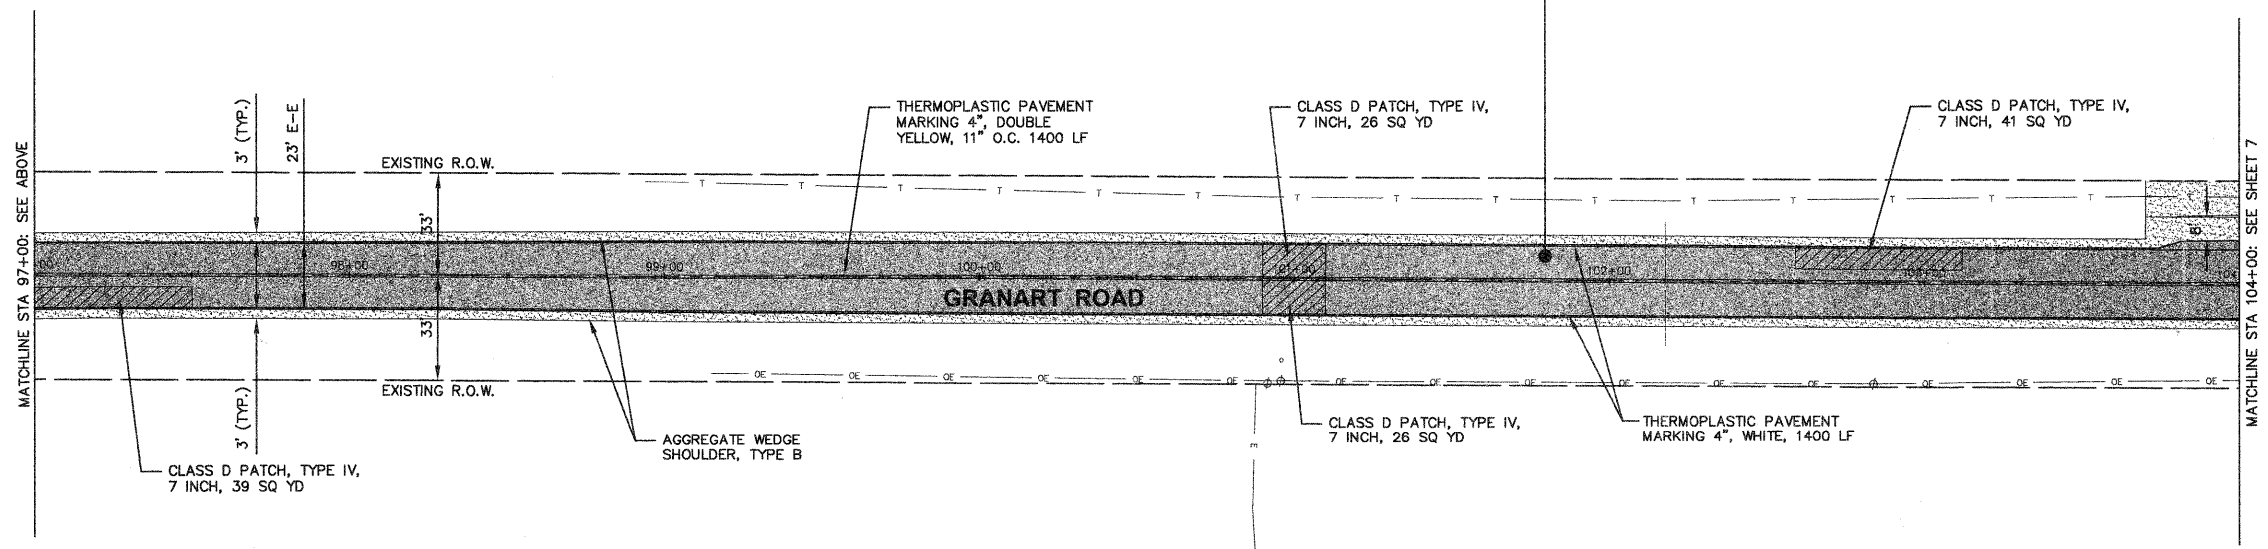

Plotted: June 8, 2010 @ 4:24 PM By: Larry Nolan - Tab: 06 Plan - 22x34

Engineering Enterprises, Inc.
 CONSULTING ENGINEERS
 52 Wheeler Road
 Sugar Grove, Illinois 60554
 630.466.6700 / www.eelweb.com

VILLAGE OF SUGAR GROVE
 KANE COUNTY, ILLINOIS

NO.	DATE	REVISIONS

GRANART ROAD
LAPP IMPROVEMENTS

PLAN, CONSTRUCTION
NOTES, AND DETAILS

DATE:	JUNE 2010
PROJECT NO:	SG1012
FILE:	SG1012-PLAN
SHEET	6 OF 13

Path: H:\3898\PROJ\10-00024-00-RS\SG1012-DWG\SG1012-PLAN-FINAL.DWG