
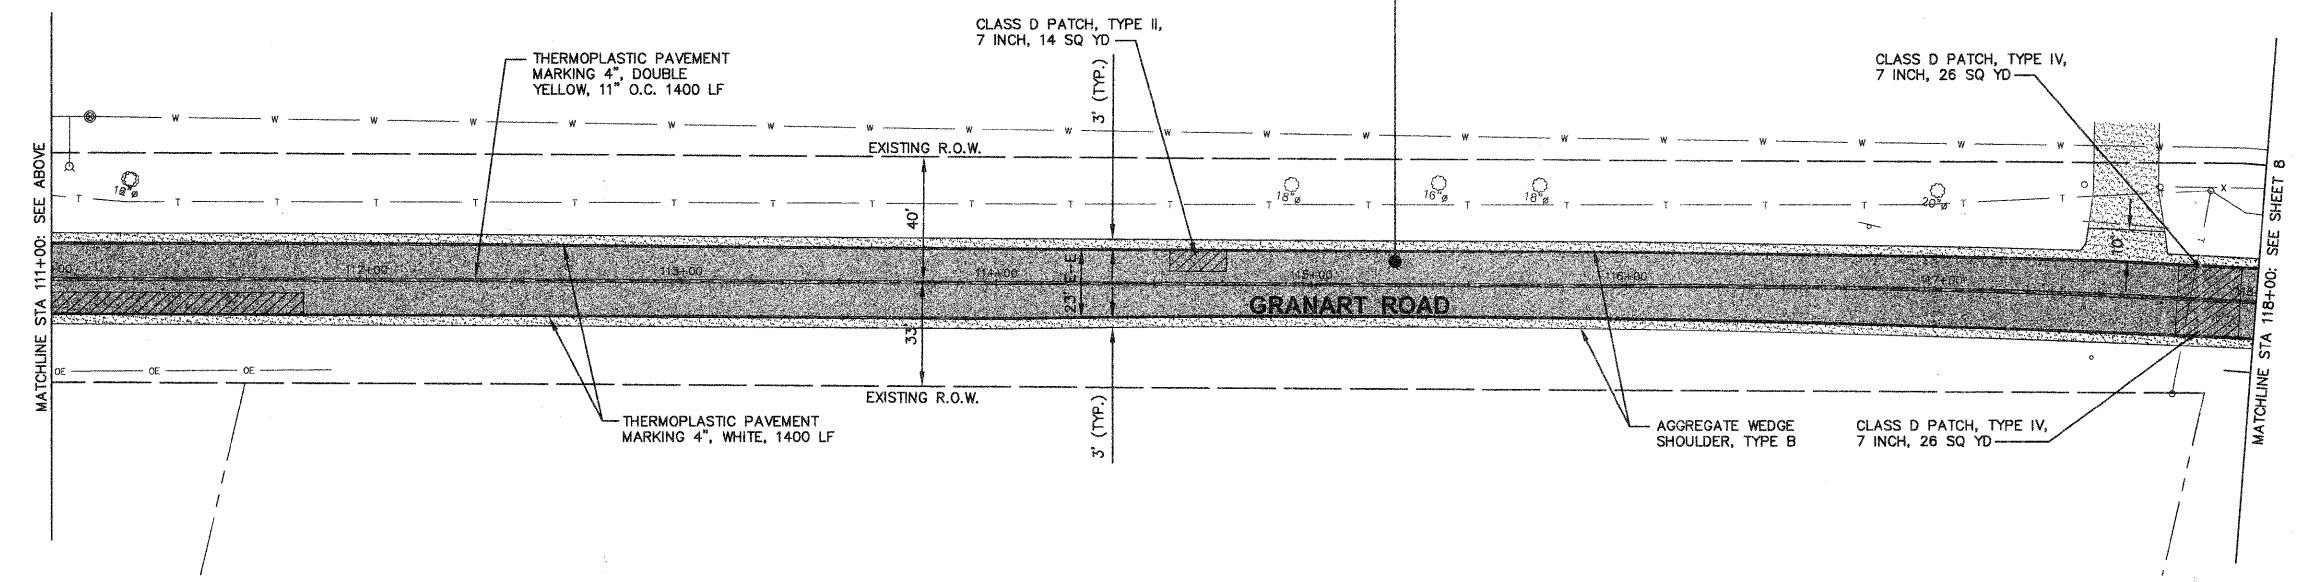
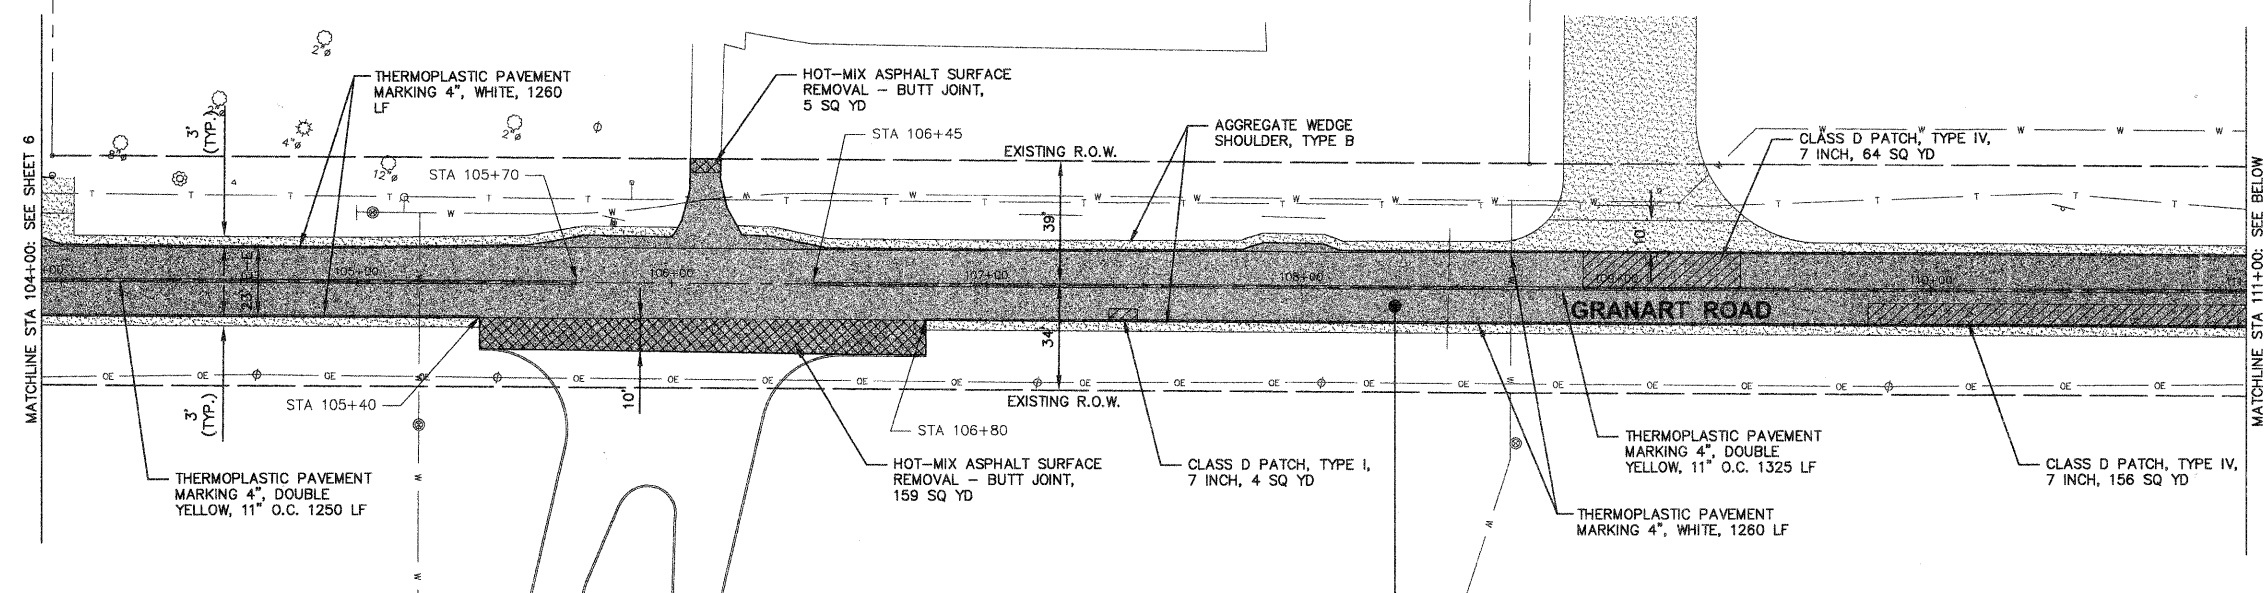


F.A.U. RTE.	SECTION	COUNTY	TOTAL SHEETS	SHEET NO.
3898	10-00024-00-RS	KANE	13	7
CONTRACT NO. 63499				

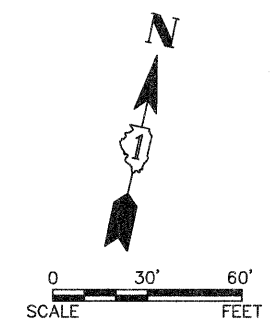

- HOT IN-PLACE RECYCLING, 3760 SQ YD
- BITUMINOUS MATERIALS (PRIME COAT), 376 GALLON
- AGGREGATE (PRIME COAT), 8 TONS
- LEVELING BINDER (MACHINE METHOD), N50, 1", 211 TONS
- HOT-MIX ASPHALT SURFACE COURSE, MIX "C", N50, 1.5", 316 TONS
- AGGREGATE WEDGE SHOULDER, TYPE B, 140 TON

LEGEND

- HOT-MIX ASPHALT OVERLAY
- CLASS D PATCHES
- HOT-MIX ASPHALT SURFACE REMOVAL - BUTT JOINT
- AGGREGATE WEDGE SHOULDER, TYPE B
- EXISTING GRAVEL DRIVEWAY

Plotted: June 8, 2010 @ 4:25 PM By: Larry Nolan - Tab: 07 Plan - 22x34

Engineering Enterprises, Inc.
 CONSULTING ENGINEERS
 52 Wheeler Road
 Sugar Grove, Illinois 60554
 630.466.6700 / www.eeiweb.com

VILLAGE OF SUGAR GROVE
 KANE COUNTY, ILLINOIS

NO.	DATE	REVISIONS

GRANART ROAD
LAPP IMPROVEMENTS

PLAN, CONSTRUCTION
NOTES, AND DETAILS

DATE:	JUNE 2010
PROJECT NO:	SG1012
FILE:	SG1012-PLAN
SHEET	7 OF 13

Path: H:\SUGAR\SG1012\DWG\FINAL\ENG\SG1012-PLAN