
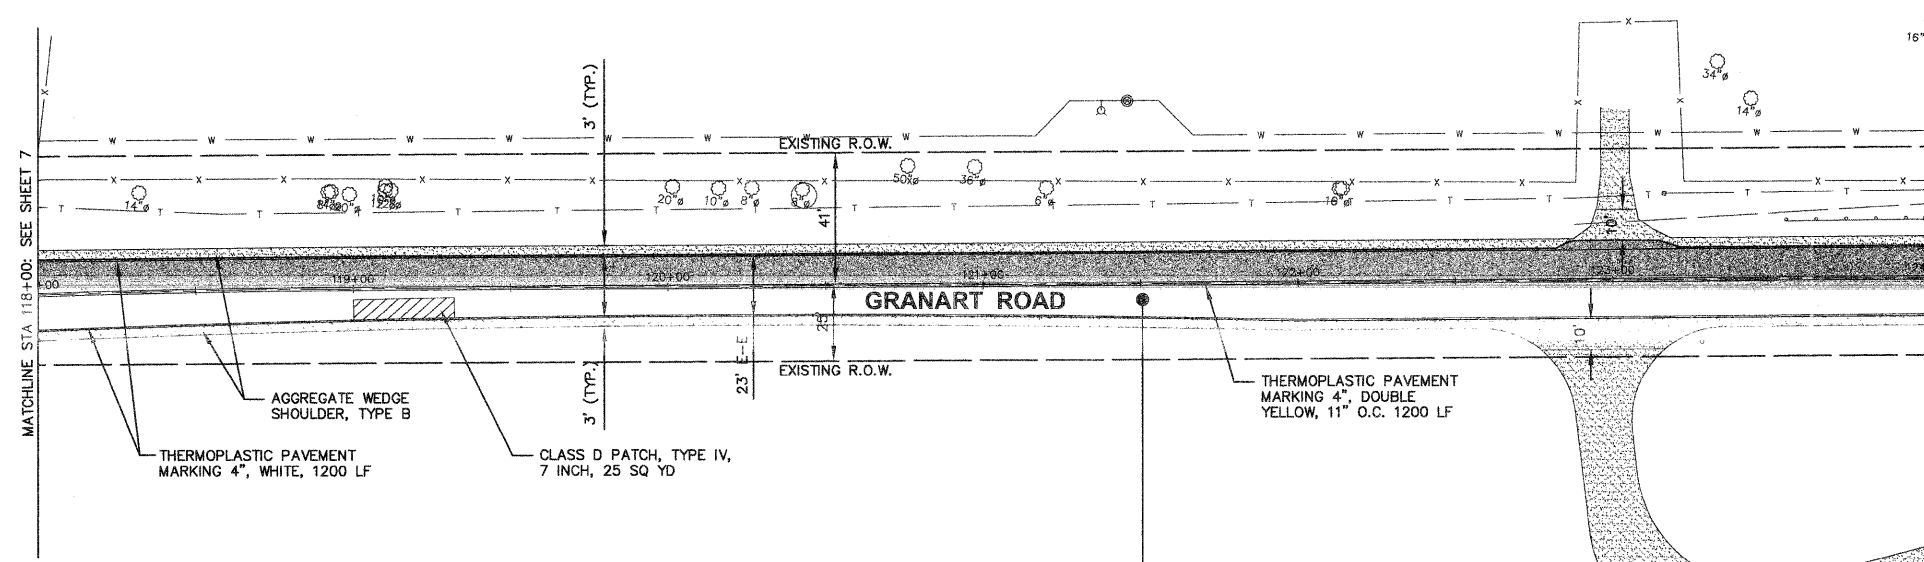


F.A.U. RTE.	SECTION	COUNTY	TOTAL SHEETS	SHEET NO.
3898	10-00024-00-RS	KANE	13	8
CONTRACT NO. 63499				

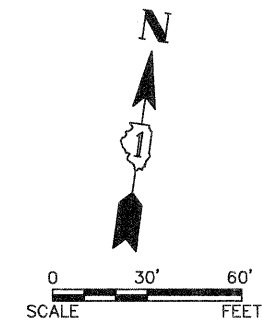

AGGREGATE WEDGE SHOULDER, TYPE B  
 THERMOPLASTIC PAVEMENT MARKING 4", WHITE, 1200 LF  
 CLASS D PATCH, TYPE IV, 7 INCH, 25 SQ YD

THERMOPLASTIC PAVEMENT MARKING 4", DOUBLE YELLOW, 11" O.C. 1200 LF


- HOT IN-PLACE RECYCLING, 2886 SQ YD
- BITUMINOUS MATERIALS (PRIME COAT), 289 GALLON
- AGGREGATE (PRIME COAT), 6 TONS
- LEVELING BINDER (MACHINE METHOD), N50, 1", 152 TONS
- HOT-MIX ASPHALT SURFACE COURSE, MIX "C", N50, 1.5", 243 TONS
- AGGREGATE WEDGE SHOULDER, TYPE B, 120 TON

**LEGEND**

- HOT-MIX ASPHALT OVERLAY
- CLASS D PATCHES
- HOT-MIX ASPHALT SURFACE REMOVAL - BUTT JOINT
- AGGREGATE WEDGE SHOULDER, TYPE B
- EXISTING GRAVEL DRIVEWAY

BEGIN OMISSION AT STA 124+78

END OMISSION AT STA 125+83

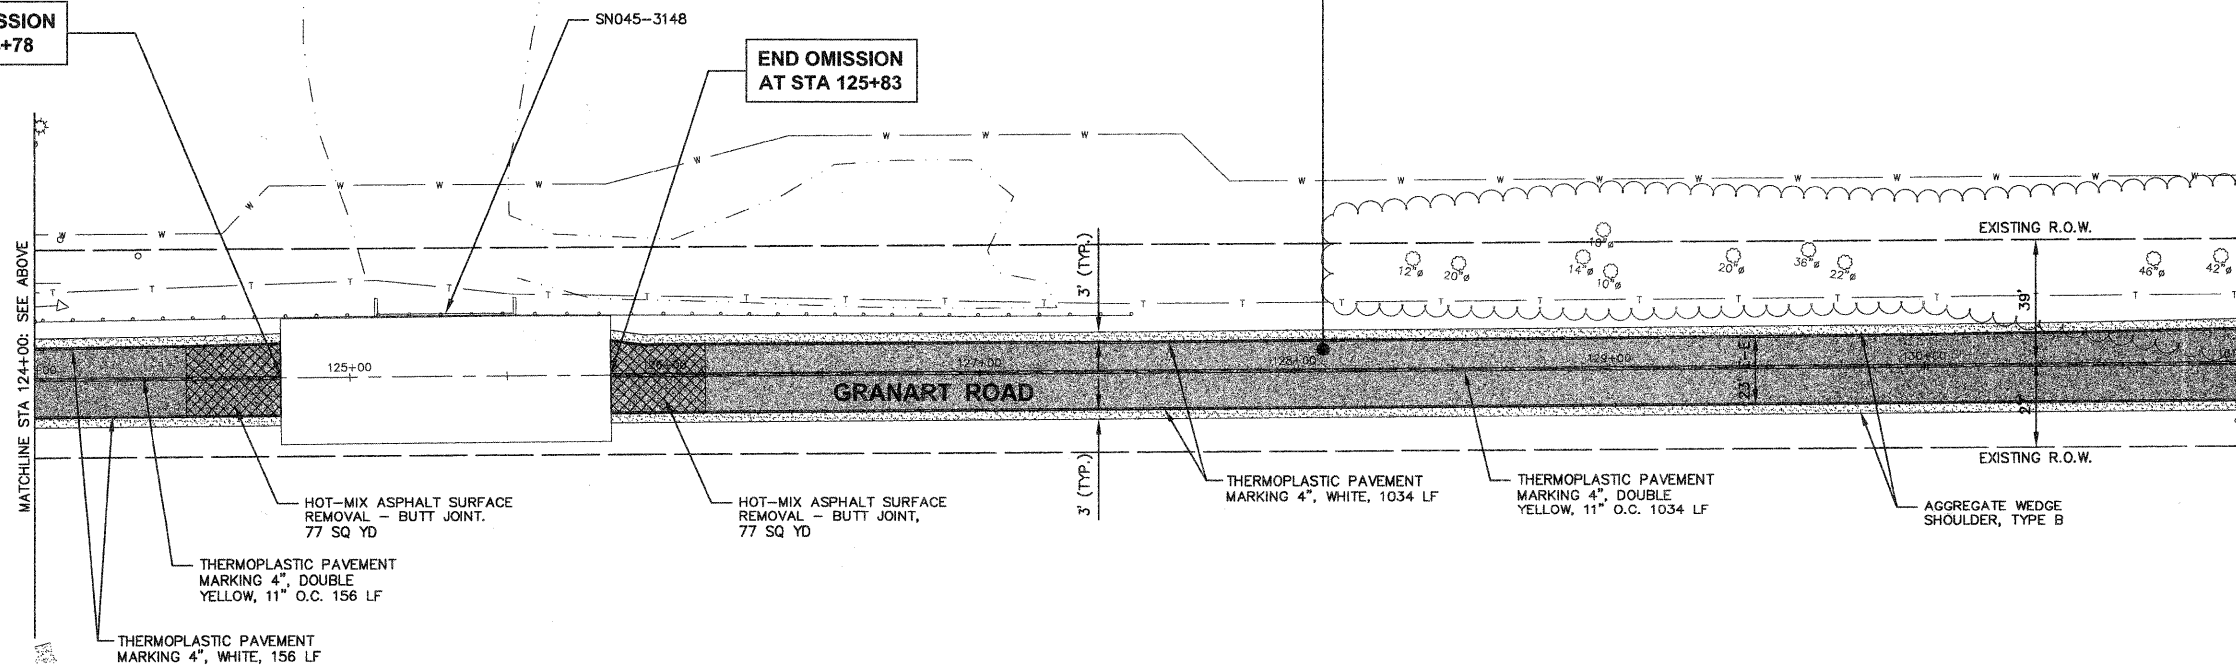

HOT-MIX ASPHALT SURFACE REMOVAL - BUTT JOINT, 77 SQ YD

HOT-MIX ASPHALT SURFACE REMOVAL - BUTT JOINT, 77 SQ YD

THERMOPLASTIC PAVEMENT MARKING 4", DOUBLE YELLOW, 11" O.C. 156 LF

THERMOPLASTIC PAVEMENT MARKING 4", WHITE, 156 LF

THERMOPLASTIC PAVEMENT MARKING 4", WHITE, 1034 LF

THERMOPLASTIC PAVEMENT MARKING 4", DOUBLE YELLOW, 11" O.C. 1034 LF

AGGREGATE WEDGE SHOULDER, TYPE B

COPYRIGHT © 2010 ENGINEERING ENTERPRISES, INC.

**Engineering Enterprises, Inc.**  
 CONSULTING ENGINEERS  
 52 Wheeler Road  
 Sugar Grove, Illinois 60554  
 630.466.6700 / www.eeiweb.com

**VILLAGE OF SUGAR GROVE**  
 KANE COUNTY, ILLINOIS

NO.	DATE	REVISIONS

**GRANART ROAD**  
**LAPP IMPROVEMENTS**

**PLAN, CONSTRUCTION**  
**NOTES, AND DETAILS**

DATE:	JUNE 2010
PROJECT NO.:	SG1012
FILE:	SG1012-PLAN
SHEET	<b>8</b> OF <b>13</b>

Plotted: June 8, 2010 @ 4:25 PM By: Larry Nolan - Job: 08 Plan - 22x34

Path: \\S055KPRG01\SG0307\DWG\SG1012\DWG\_FINAL.ENG\SG1012-PLAN