
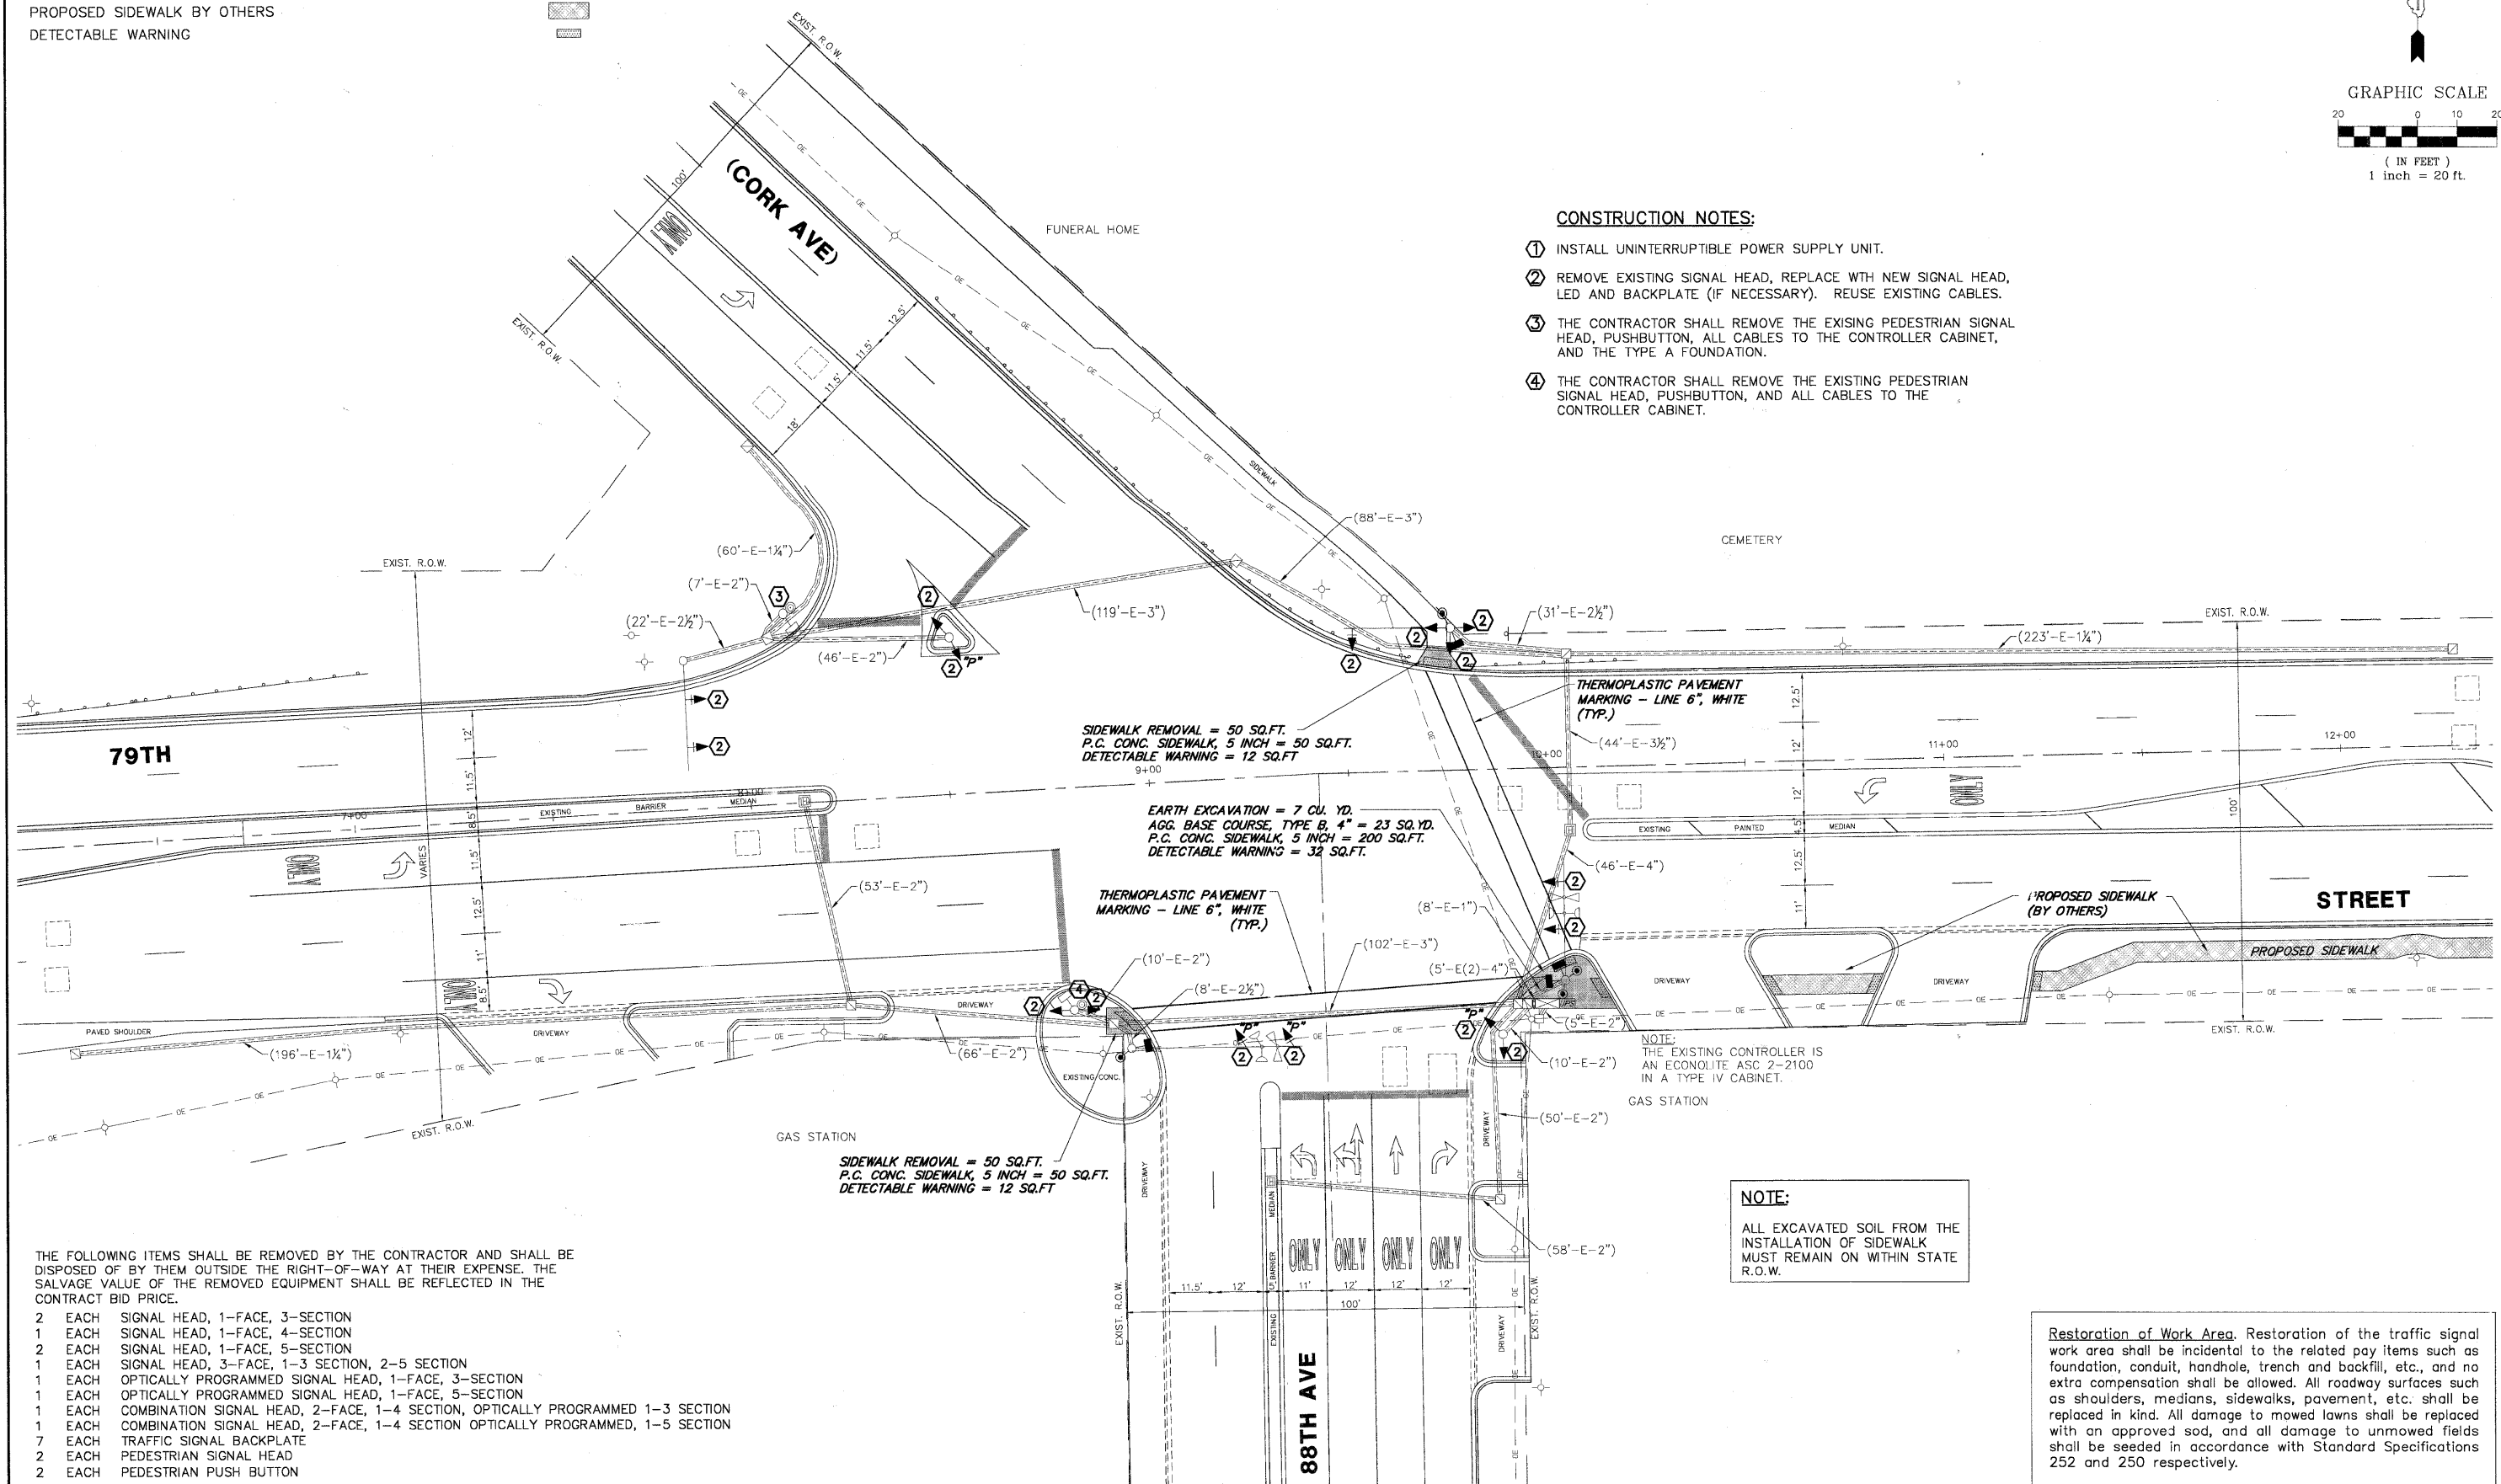
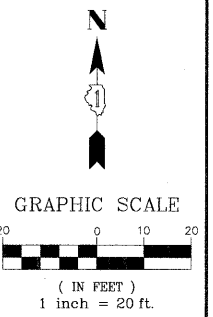


LEGEND

PORTLAND CEMENT CONCRETE SIDEWALK, 5"
 PROPOSED SIDEWALK BY OTHERS
 DETECTABLE WARNING

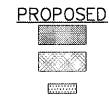

THE FOLLOWING ITEMS SHALL BE REMOVED BY THE CONTRACTOR AND SHALL BE DISPOSED OF BY THEM OUTSIDE THE RIGHT-OF-WAY AT THEIR EXPENSE. THE SALVAGE VALUE OF THE REMOVED EQUIPMENT SHALL BE REFLECTED IN THE CONTRACT BID PRICE.

- 2 EACH SIGNAL HEAD, 1-FACE, 3-SECTION
- 1 EACH SIGNAL HEAD, 1-FACE, 4-SECTION
- 2 EACH SIGNAL HEAD, 1-FACE, 5-SECTION
- 1 EACH SIGNAL HEAD, 3-FACE, 1-3 SECTION, 2-5 SECTION
- 1 EACH OPTICALLY PROGRAMMED SIGNAL HEAD, 1-FACE, 3-SECTION
- 1 EACH OPTICALLY PROGRAMMED SIGNAL HEAD, 1-FACE, 5-SECTION
- 1 EACH COMBINATION SIGNAL HEAD, 2-FACE, 1-4 SECTION, OPTICALLY PROGRAMMED 1-3 SECTION
- 1 EACH COMBINATION SIGNAL HEAD, 2-FACE, 1-4 SECTION OPTICALLY PROGRAMMED, 1-5 SECTION
- 7 EACH TRAFFIC SIGNAL BACKPLATE
- 2 EACH PEDESTRIAN SIGNAL HEAD
- 2 EACH PEDESTRIAN PUSH BUTTON

**STATE OF ILLINOIS
 DEPARTMENT OF TRANSPORTATION**

**TRAFFIC SIGNAL MODERNIZATION PLAN
 79TH STREET & 88TH AVE (CORK AVE)**

FILE NAME = 4270.800-TR1.dwg
 USER NAME = GHA

DESIGNED - JRD
 DRAWN - ZCW
 CHECKED - DPB
 DATE - 4/29/10

REVISED -
 REVISED -
 REVISED -
 REVISED -

SCALE: 1"=20'
 SHEET NO. OF SHEETS STA. TO STA.

FAU RTE	SECTION	COUNTY	TOTAL SHEETS	SHEET NO.
1547,2757	10-00038-00-TL	COOK	11	9
				CONTRACT # 63501

ILLINOIS FED. AID PROJECT