


DATE	
BY	
SURVEYED	
PLOTTED	
NOTE BOOK	
AREAS CHECKED	
NO.	

DATE	
BY	
SURVEYED	
PLOTTED	
NOTE BOOK	
AREAS CHECKED	
NO.	

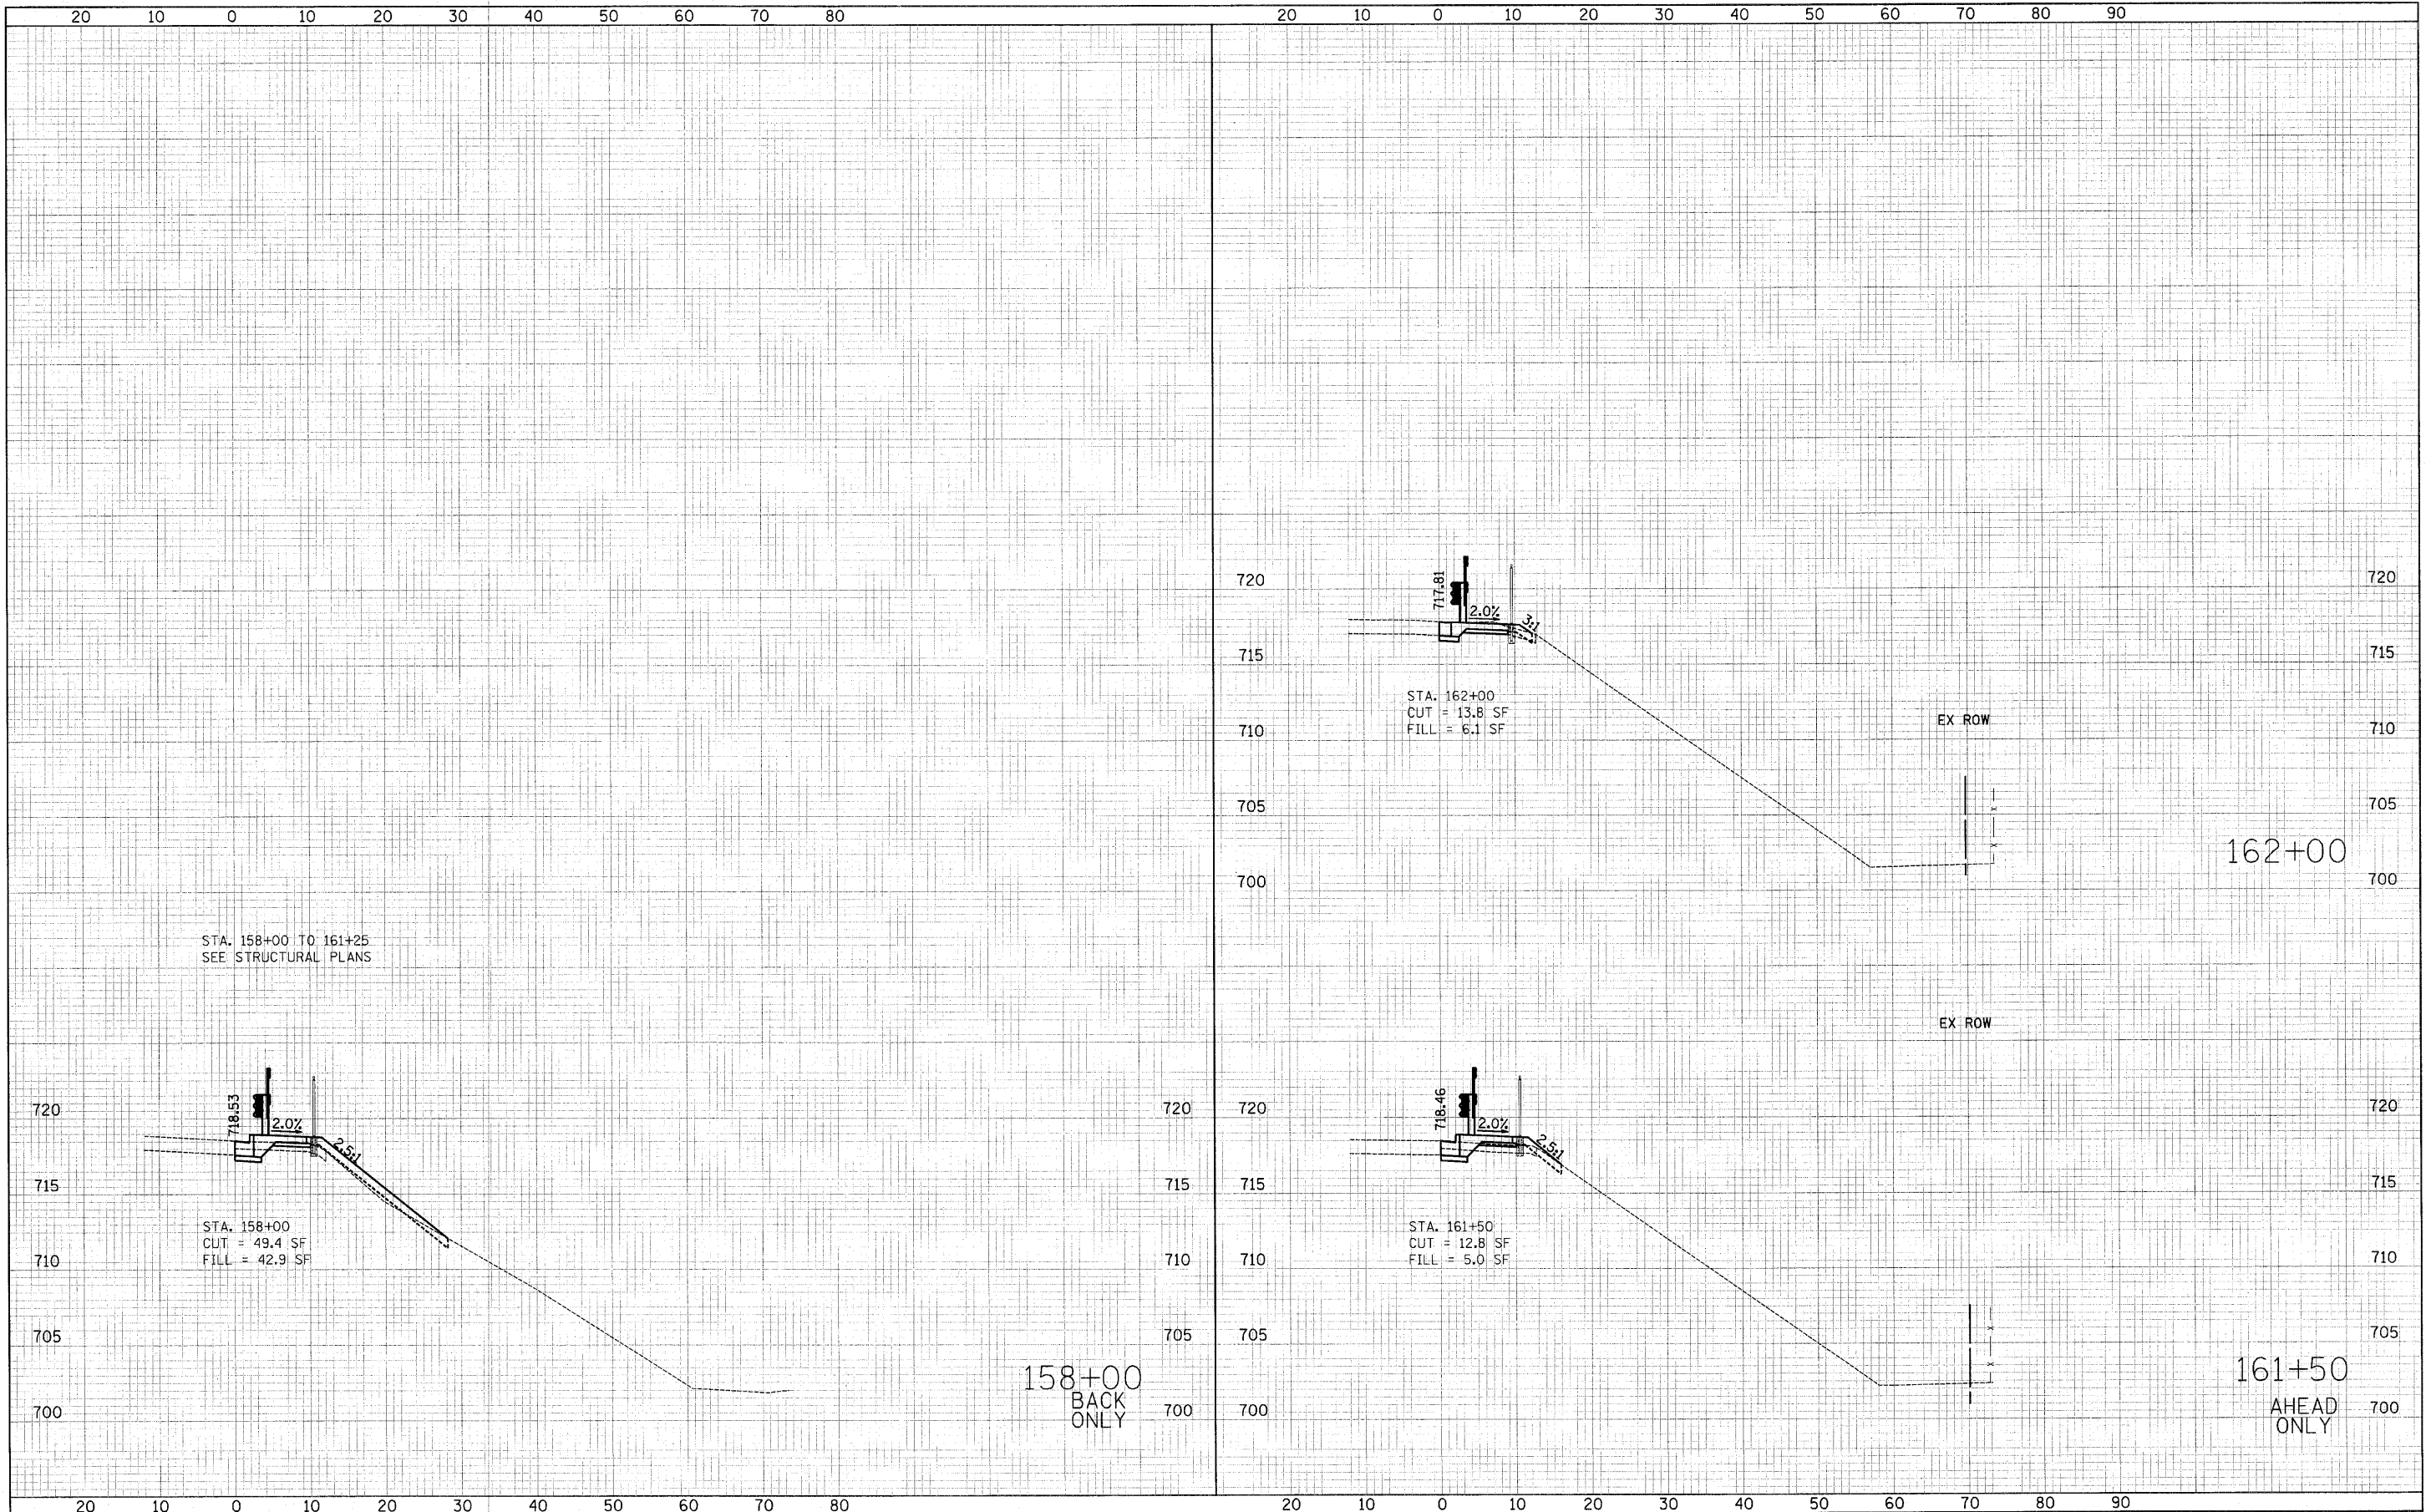

STA. 158+00 TO 161+25
SEE STRUCTURAL PLANS

STA. 158+00
CUT = 49.4 SF
FILL = 42.9 SF

STA. 162+00
CUT = 13.8 SF
FILL = 6.1 SF

STA. 161+50
CUT = 12.8 SF
FILL = 5.0 SF

158+00
BACK
ONLY

162+00

161+50
AHEAD
ONLY

DESIGNED - JAT	REVISED -	STATE OF ILLINOIS DEPARTMENT OF TRANSPORTATION	CROSS SECTIONS - MILL ROAD STA. 158+00 TO STA. 162+00		F.A.U. RTE. 2625	SECTION 07-00097-00-SW	COUNTY	TOTAL SHEETS 31	SHEET NO. 20
DRAWN - JAT	REVISED -		SCALE: VERT: 1"=5'	HORIZ: 1"=10'	FED. ROAD DIST. NO. ILLINOIS FED. AID PROJECT		CONTRACT NO. 63502		
CHECKED - RTM	REVISED -		SHEET NO. 3 OF 7 SHEETS						
DATE - 7/1/2010	REVISED -								