


| | |
|--------------|---------------|
| DATE | |
| BY | |
| FINAL SURVEY | SURVEYED |
| NOTE BOOK | PLOTTED |
| NO. | TEMPLATE |
| | AREAS CHECKED |

| | |
|-----------------|---------------|
| DATE | |
| BY | |
| ORIGINAL SURVEY | SURVEYED |
| NOTE BOOK | PLOTTED |
| NO. | TEMPLATE |
| | AREAS CHECKED |

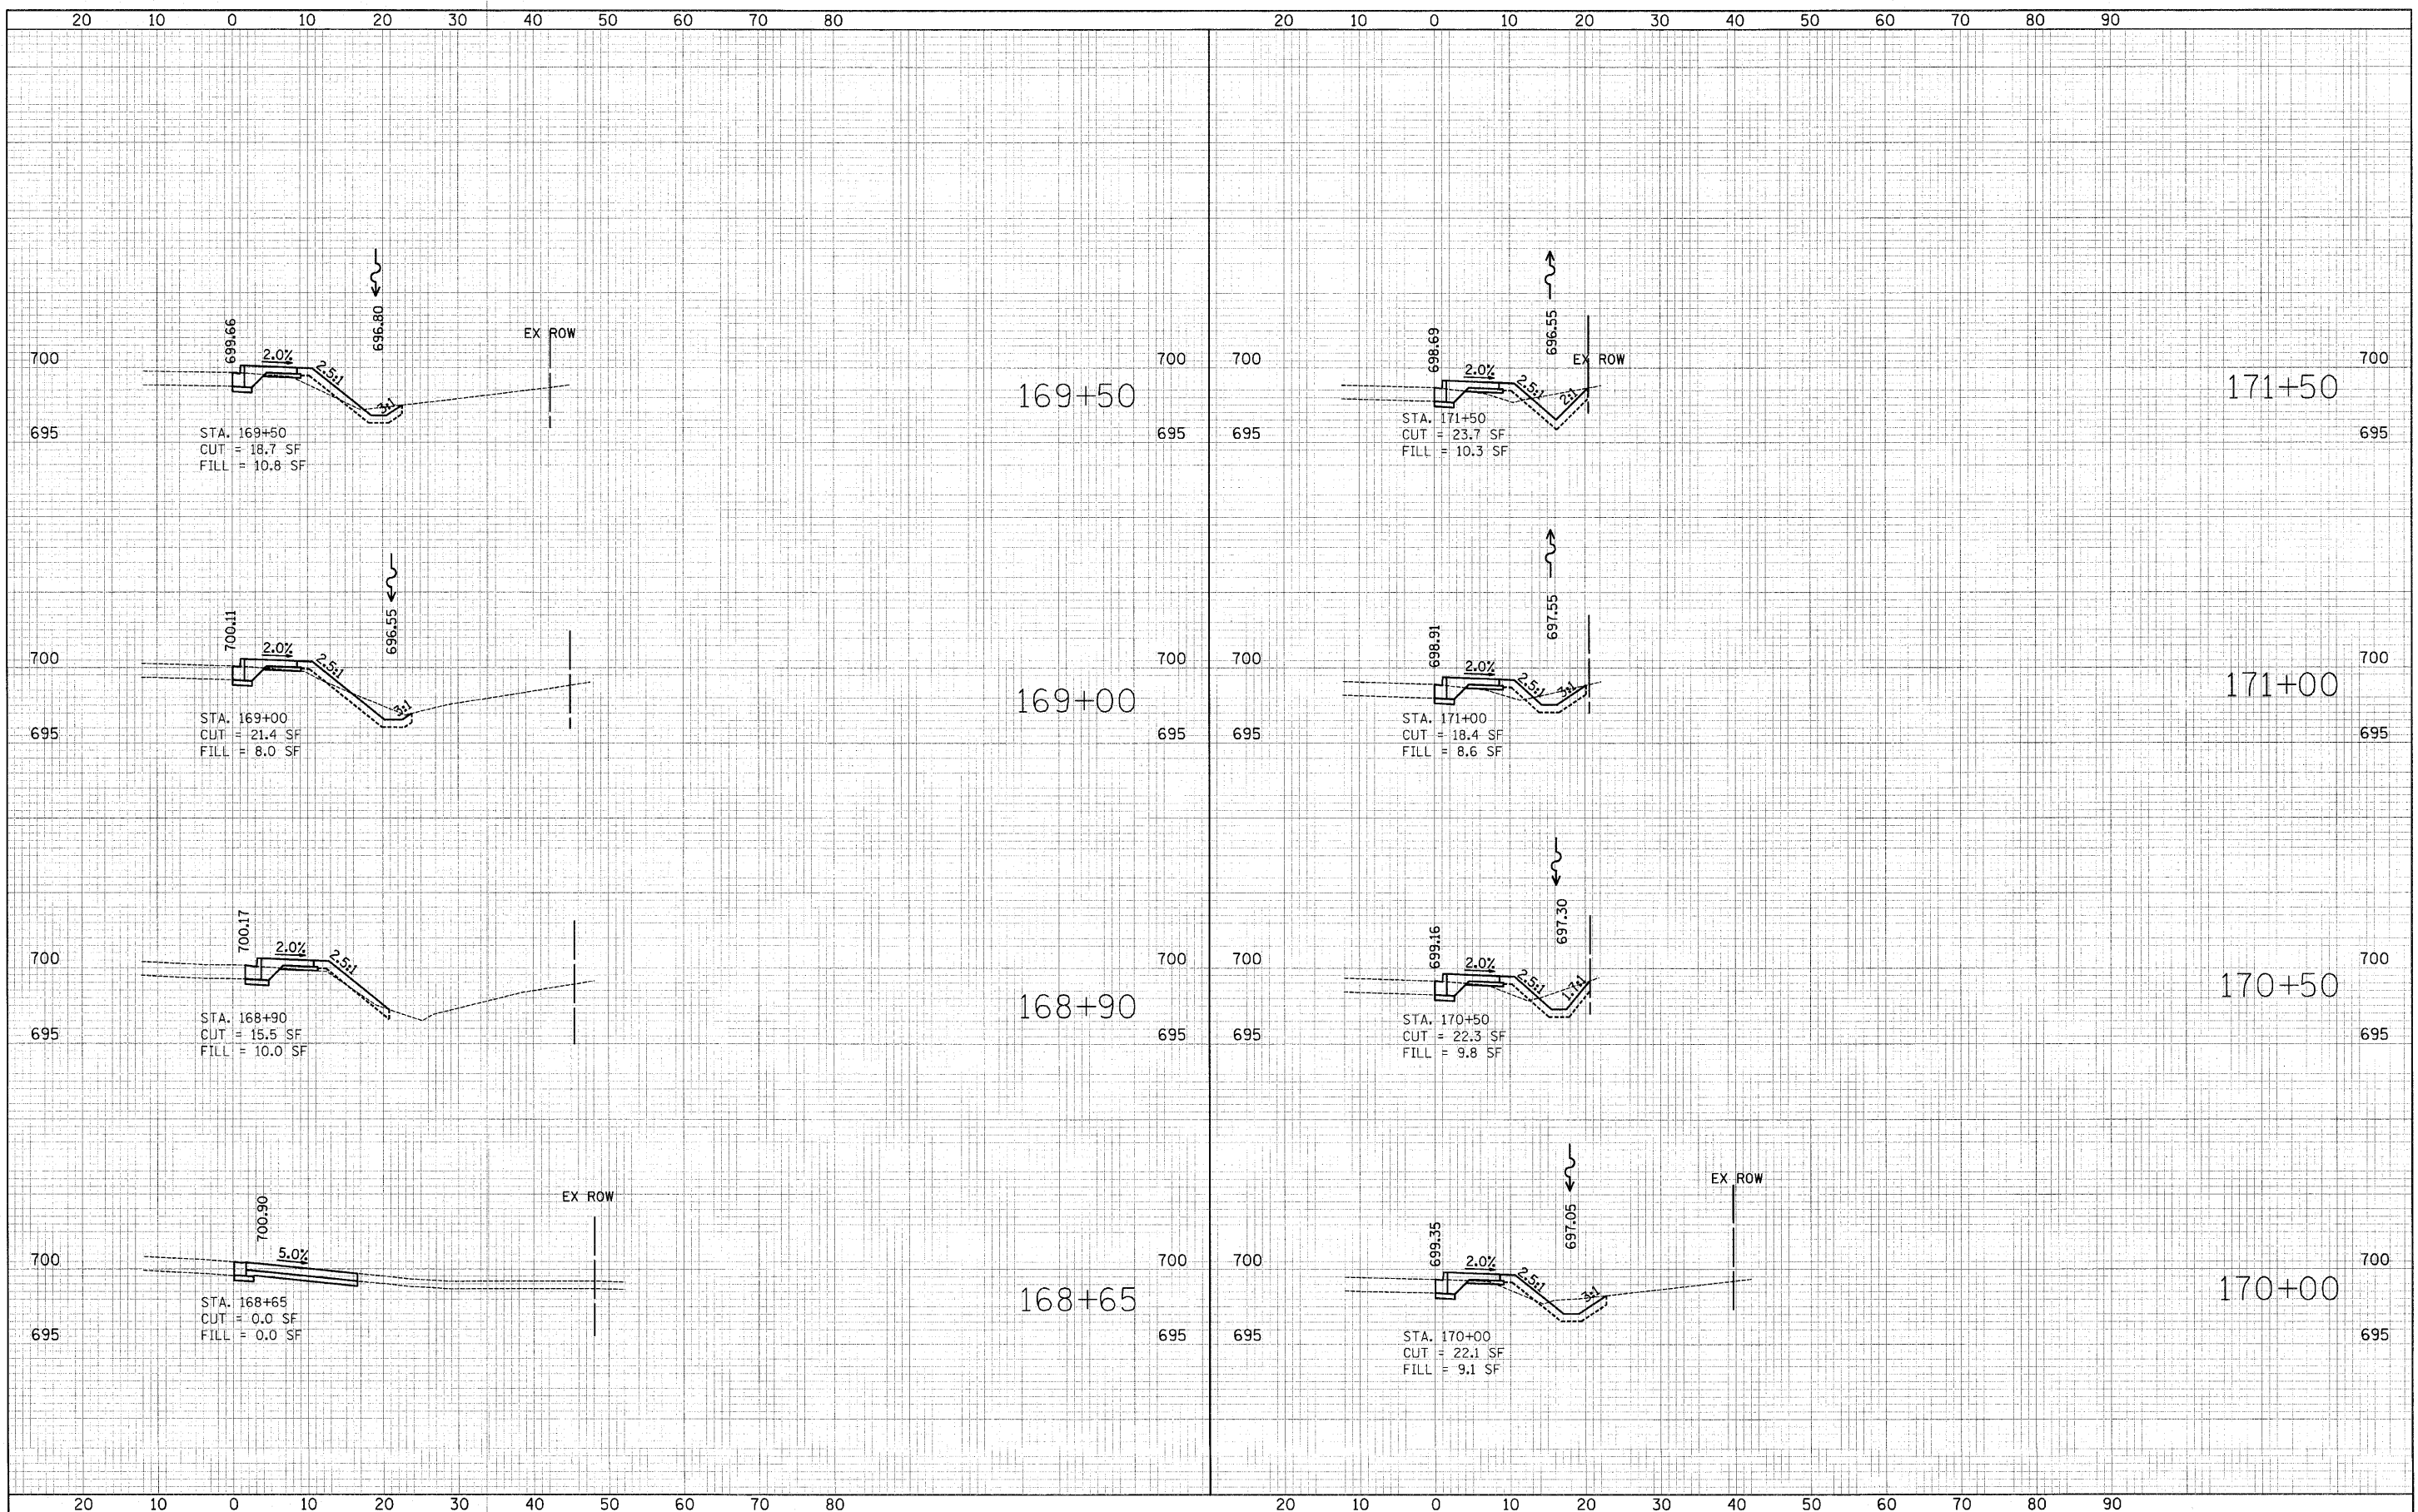

| | | | | | | | | | |
|-----------------|-----------|---|--|---------------|---|------------------------|--------------------|-----------------|--------------|
| DESIGNED - JAT | REVISED - | STATE OF ILLINOIS DEPARTMENT OF TRANSPORTATION | CROSS SECTIONS - MILL ROAD STA. 168+40 TO STA. 171+50 | | F.A.U. RTE. 2625 | SECTION 07-00097-00-SW | COUNTY | TOTAL SHEETS 31 | SHEET NO. 23 |
| DRAWN - JAT | REVISED - | | SCALE: VERT: 1"=5' | HORIZ: 1"=10' | FED. ROAD DIST. NO. ILLINOIS FED. AID PROJECT | | CONTRACT NO. 63502 | | |
| CHECKED - RTM | REVISED - | | SHEET NO. 6 OF 7 SHEETS | | | | | | |
| DATE - 7/1/2010 | REVISED - | | | | | | | | |