



LEGEND

- ⋮ PROPOSED LIGHT POLE
- ⋮ EXISTING SIGN
- ⋮ PROPOSED SIGN
- PROPOSED SIGNAL POST
- NEW NEW SIGN PANEL OF THE TYPE REQUIRED
- REL RELOCATE SIGN PANEL ASSEMBLY, TYPE A OR B
- REMAIN SIGN PANEL TO REMAIN IN SAME LOCATION

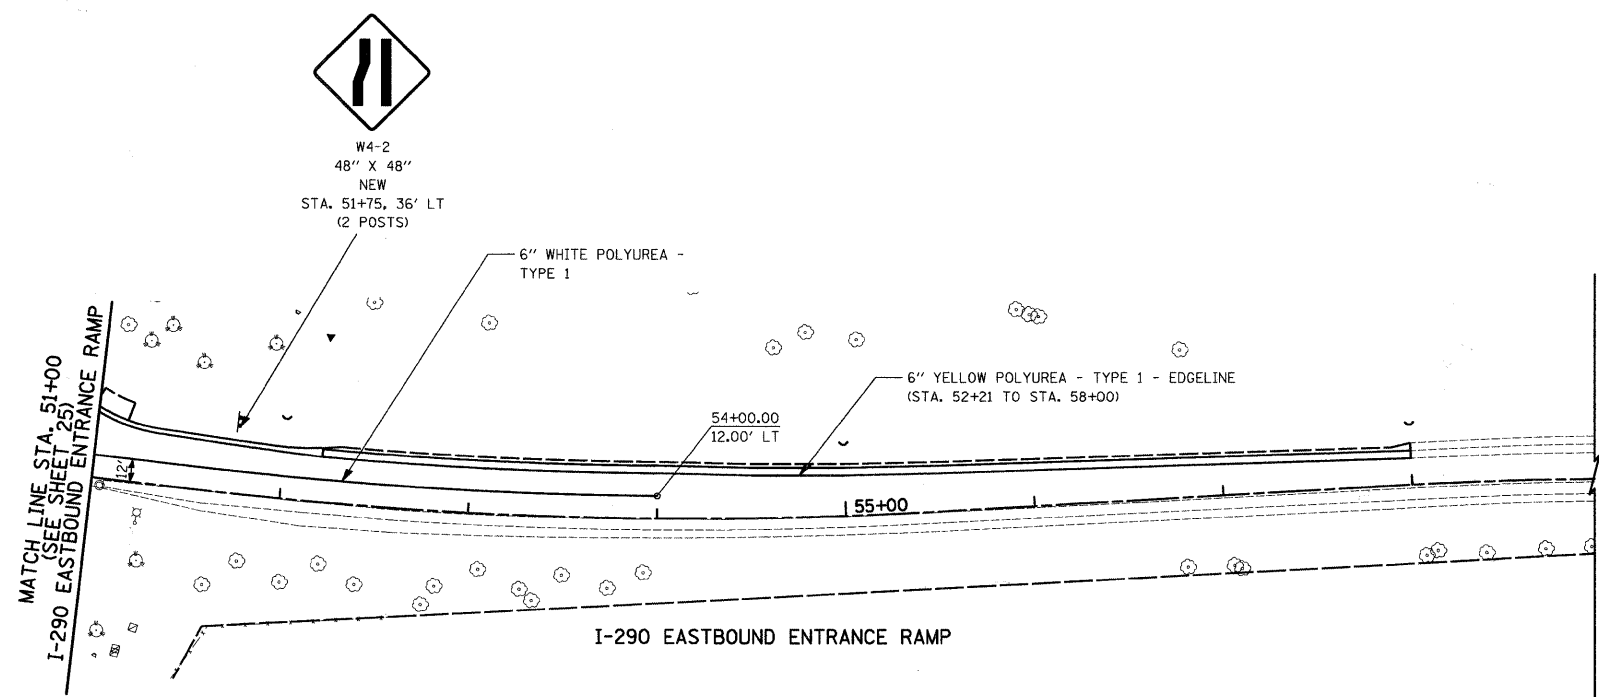

PLAN	DESIGNED	DATE
NOTE BOOK NO.	ALIGNED	
	PLOTTED	
	CHECKED	
	CADD FILE NAME	

PROFILE	DESIGNED	DATE
NOTE BOOK NO.	GRADES CHECKED	
	NOTED	
	STRUCTURE NOTATIONS CHK'D	

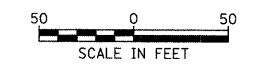

FILE NAME = ...cad\sheet\2349_Striping_02.dgn	USER NAME = djk	DESIGNED - BLG	REVISED -	STATE OF ILLINOIS DEPARTMENT OF TRANSPORTATION	IL ROUTE 53 (BIESTERFIELD ROAD) @ I-290 SIGNING AND STRIPING PLAN	F.A.U. RTE. 1339	SECTION 09-00054-00-CH	COUNTY COOK	TOTAL SHEETS 88	SHEET NO. 26	
	PLOT SCALE = 50,0000 1/1 IN.	CHECKED - DJK	REVISED -			SHEET NO. 2 OF 2 SHEETS		CONTRACT NO. 63505			
	PLOT DATE = 7/7/2010	DATE - 07-07-10	REVISED -			FED. ROAD DIST. NO. 1 ILLINOIS FED. AID PROJECT ARA-M-90031569					