


DATE	
BY	
SURVEYED	
PLOTTED	
TEMPLATE	
NO. BOOK	
AREAS CHECKED	

DATE	
BY	
SURVEYED	
PLOTTED	
TEMPLATE	
NO. BOOK	
AREAS CHECKED	

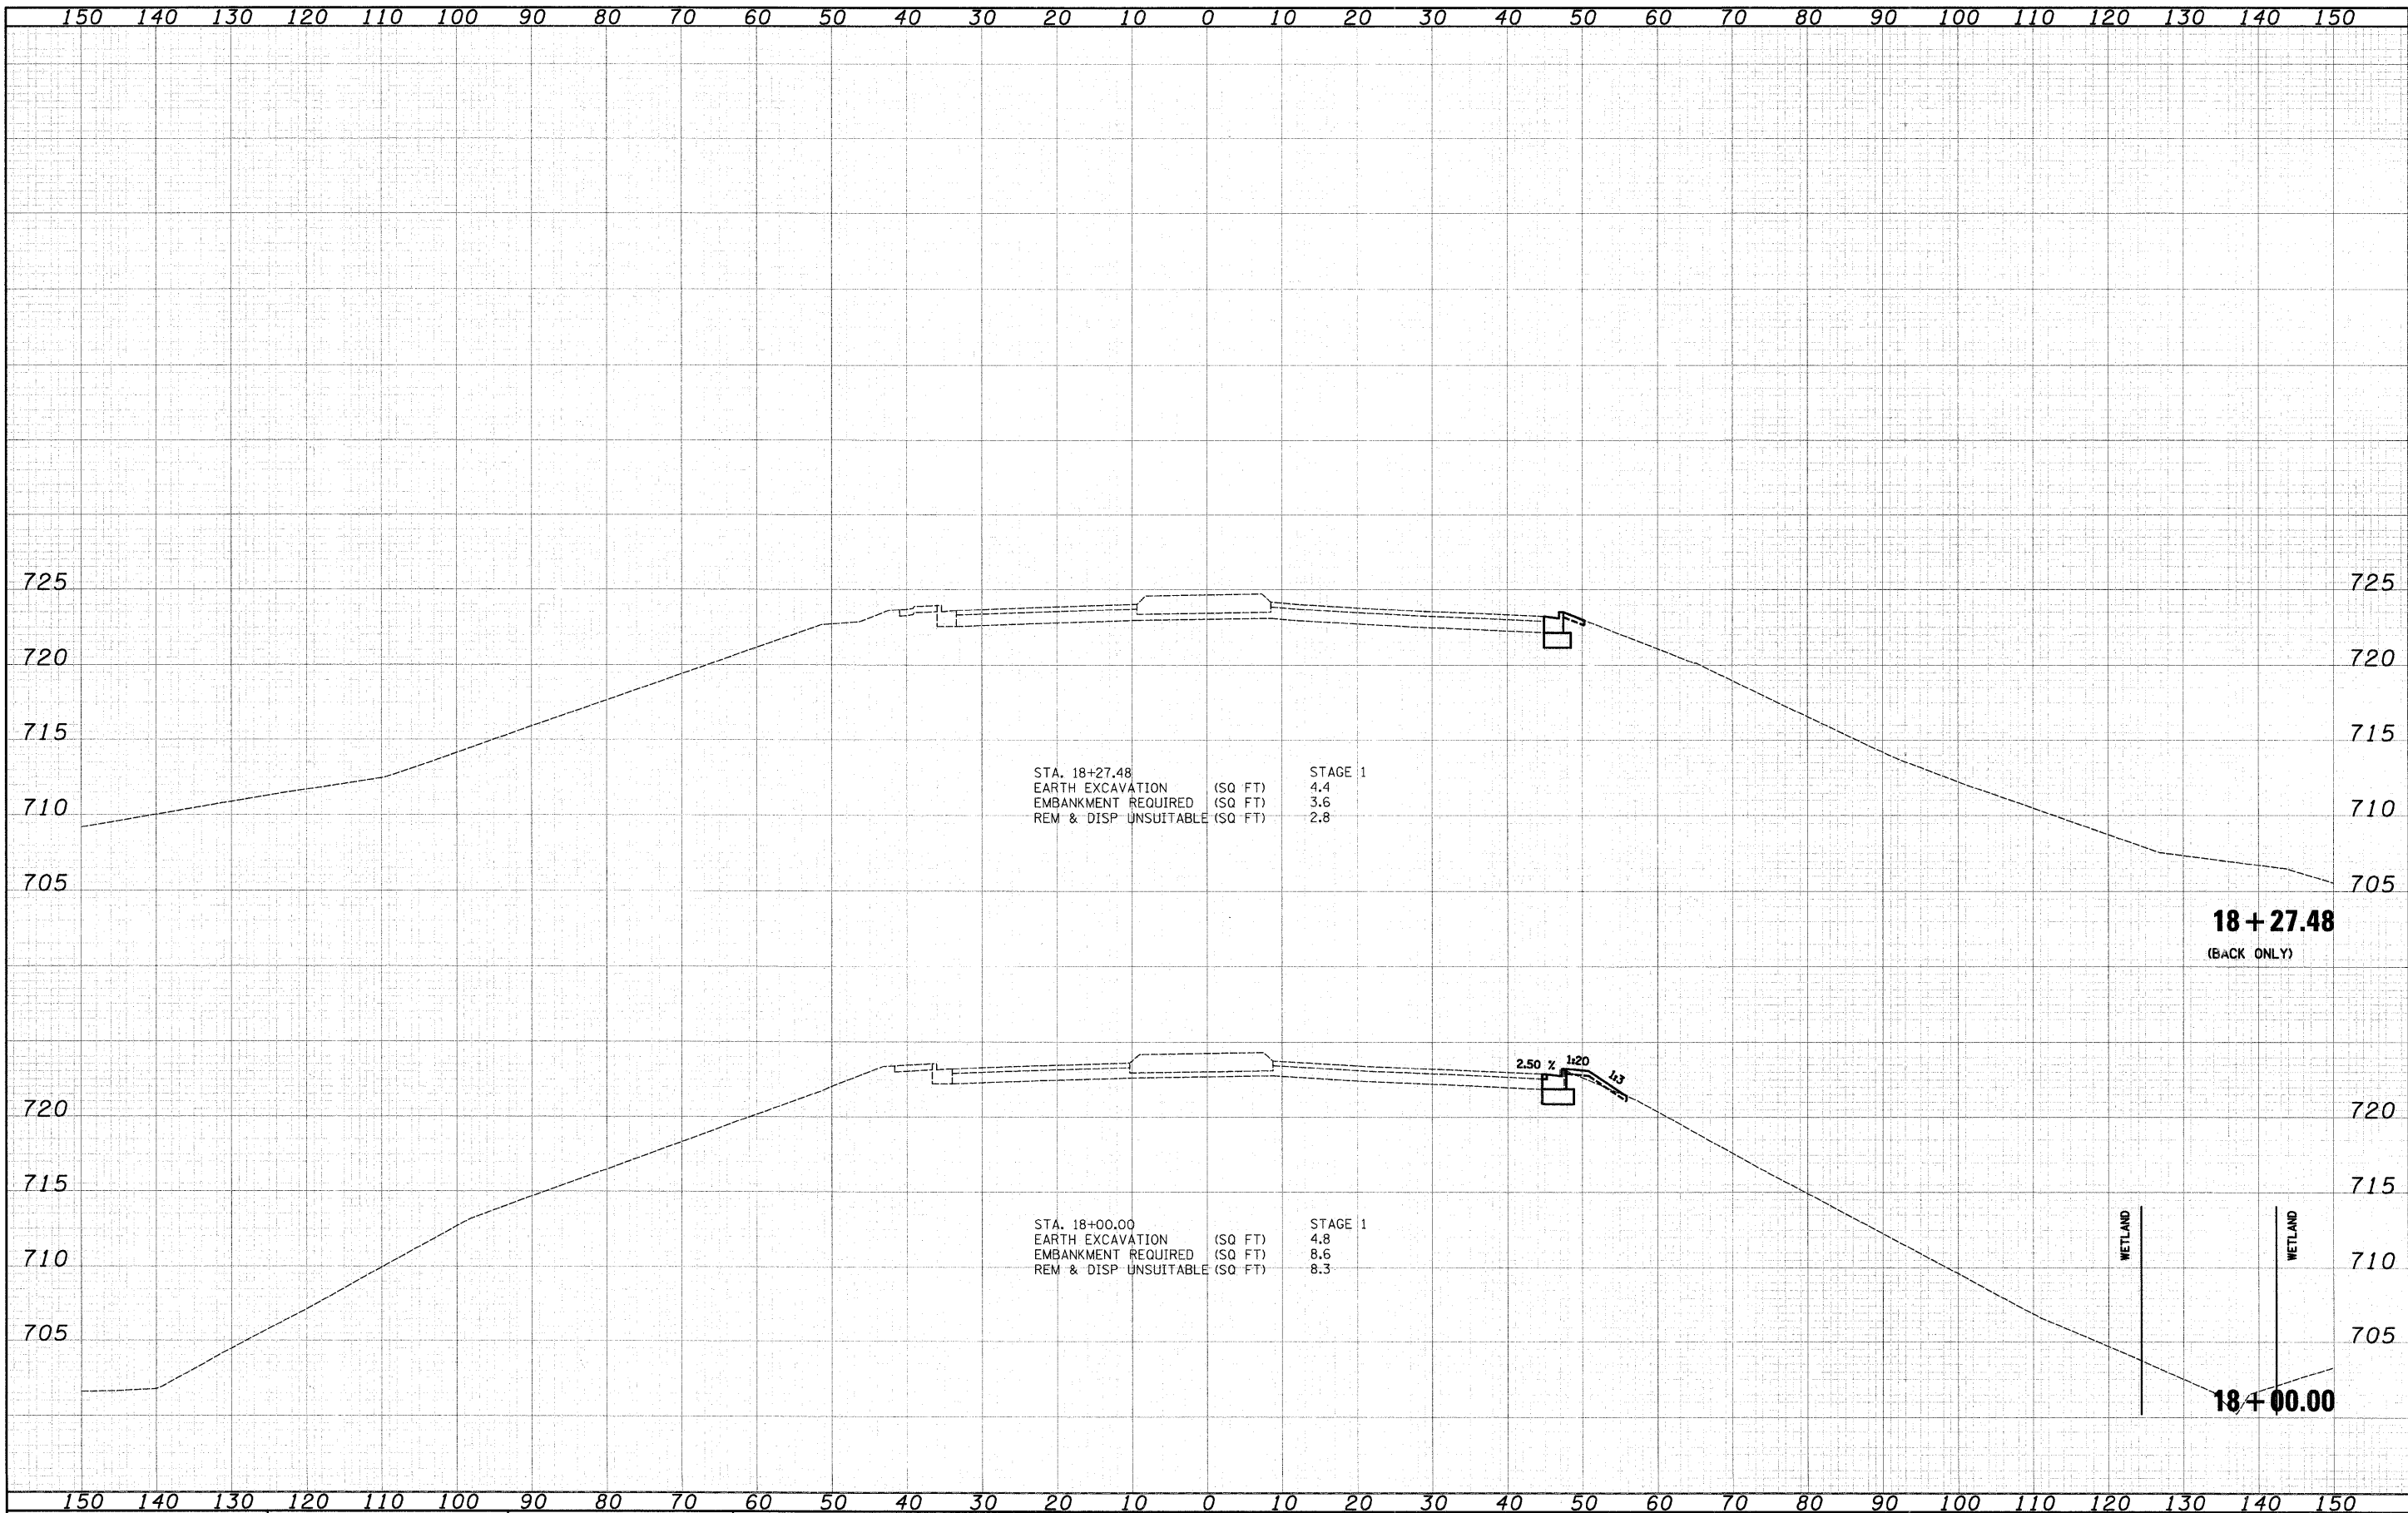

STA. 18+27.48
 EARTH EXCAVATION (SQ FT) 4.4
 EMBANKMENT REQUIRED (SQ FT) 3.6
 REM & DISP UNSUITABLE (SQ FT) 2.8

STA. 18+00.00
 EARTH EXCAVATION (SQ FT) 4.8
 EMBANKMENT REQUIRED (SQ FT) 8.6
 REM & DISP UNSUITABLE (SQ FT) 8.3

18+27.48
 (BACK ONLY)

18+00.00

FILE NAME = ...\\2349\cad\sheet\2349.X_Sec.dgn

USER NAME = djc
 PLOT SCALE = 10.4798' / IN.
 PLOT DATE = 7/7/2010

DESIGNED - BLG
 DRAWN - BLG
 CHECKED - DJK
 DATE - 07-07-10

REVISED -
 REVISED -
 REVISED -
 REVISED -

**STATE OF ILLINOIS
 DEPARTMENT OF TRANSPORTATION**

**IL ROUTE 53 (BIESTERFIELD ROAD)
 CROSS SECTIONS**

SCALE: H: 1"=10'
 V: 1"=5'
 SHEET NO. 5 OF 16 SHEETS
 STA. 18+00.00 TO STA. 18+27.48

F.A.U. RTE.	SECTION	COUNTY	TOTAL SHEETS	SHEET NO.
1339	09-00054-00-CH	COOK	88	77
CONTRACT NO. 63505				
FED. ROAD DIST. NO. 1 (ILLINOIS) FED. AID PROJECT ARA-M-9003569				