


DATE	
BY	
FINAL SURVEY	
SURVEYED	
PLOTTED	
NOTE BOOK	
AREAS CHECKED	
NO.	

DATE	
BY	
ORIGINAL SURVEY	
SURVEYED	
PLOTTED	
NOTE BOOK	
AREAS CHECKED	
NO.	

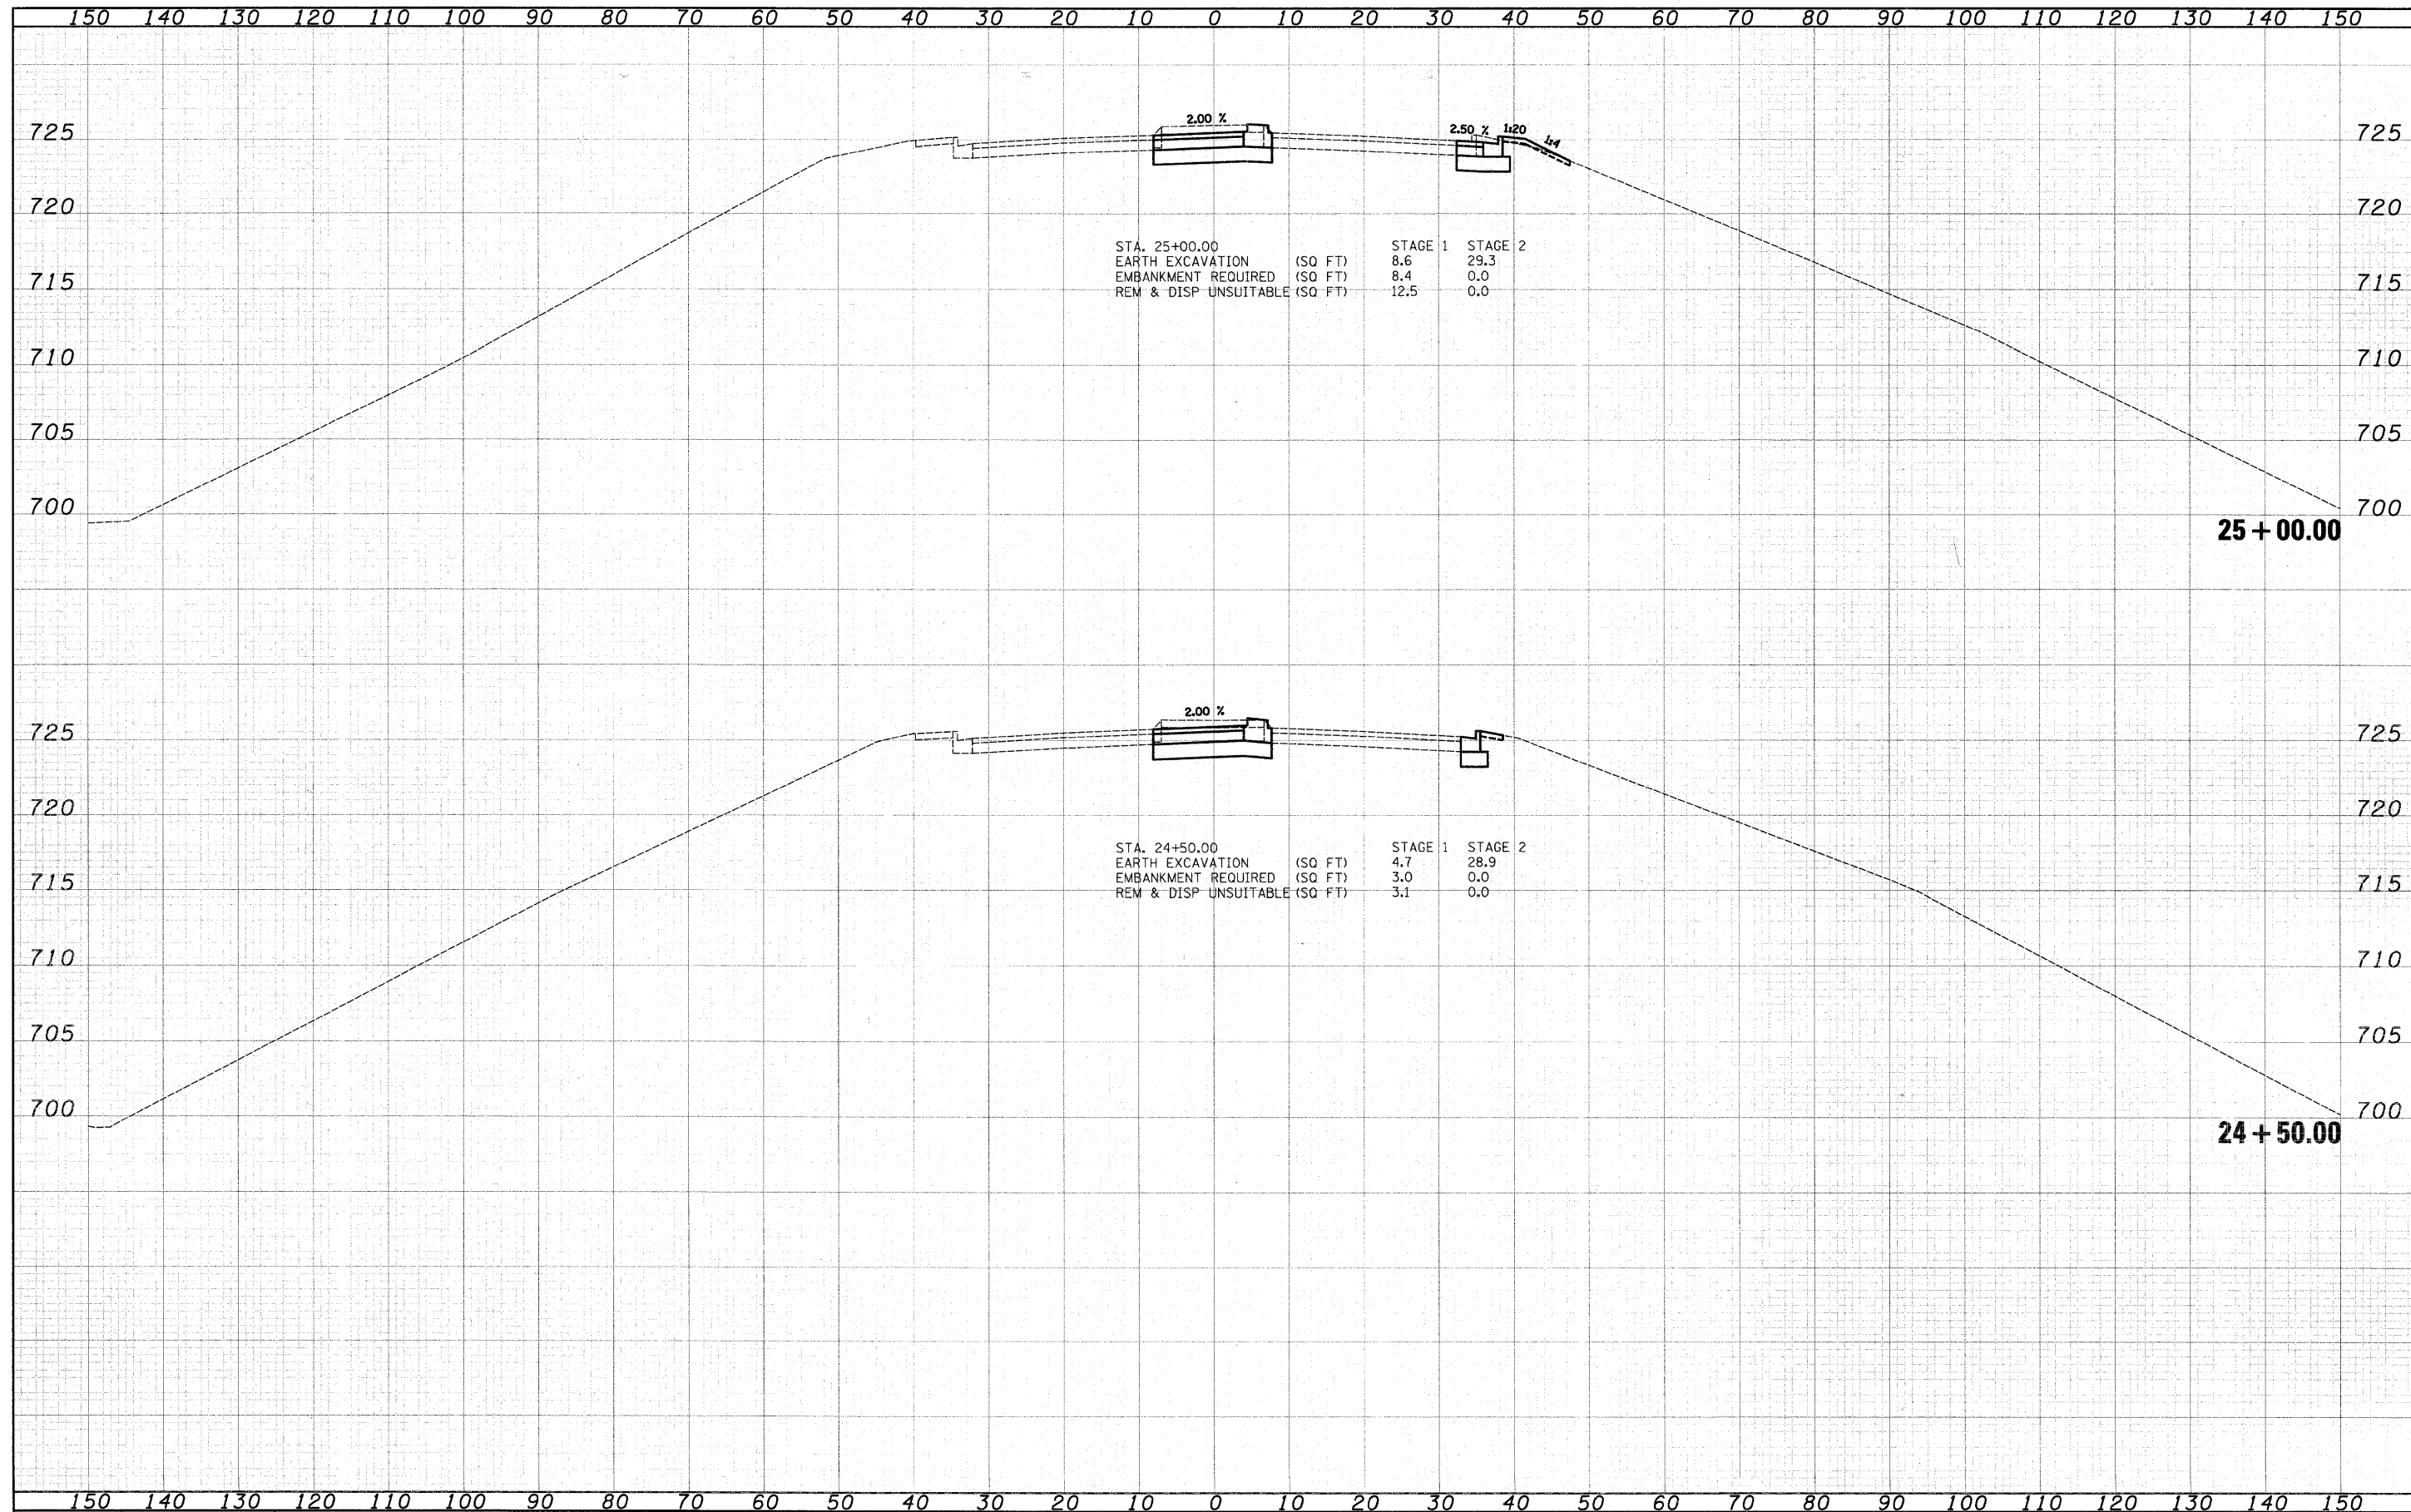

FILE NAME = ...2349\cad\sheet\2349\_X\_Sec.dgn

USER NAME = djc  
 DESIGNED - BLG  
 DRAWN - BLG  
 CHECKED - DJK  
 DATE - 07-07-10

REVISED -  
 REVISED -  
 REVISED -  
 REVISED -

**STATE OF ILLINOIS  
 DEPARTMENT OF TRANSPORTATION**

**IL ROUTE 53 (BIESTERFIELD ROAD)  
 CROSS SECTIONS**

SCALE: H: 1"=10'  
 SHEET NO. 7 OF 16 SHEETS  
 STA. 24+50.00 TO STA. 25+00.00

F.A.U. RTE.	SECTION	COUNTY	TOTAL SHEETS	SHEET NO.
1339	09-00054-00-CH	COOK	88	79
FED. ROAD DIST. NO. 1				ILLINOIS FED. AID PROJECT ARA-M-90035691
CONTRACT NO. 63505				