


DATE	
BY	
FINAL SURVEY	SURVEYED
NOTE BOOK	PLOTTED
NO.	TEMPLATE
	AREAS CHECKED

DATE	
BY	
ORIGINAL SURVEY	SURVEYED
NOTE BOOK	PLOTTED
NO.	TEMPLATE
	AREAS CHECKED

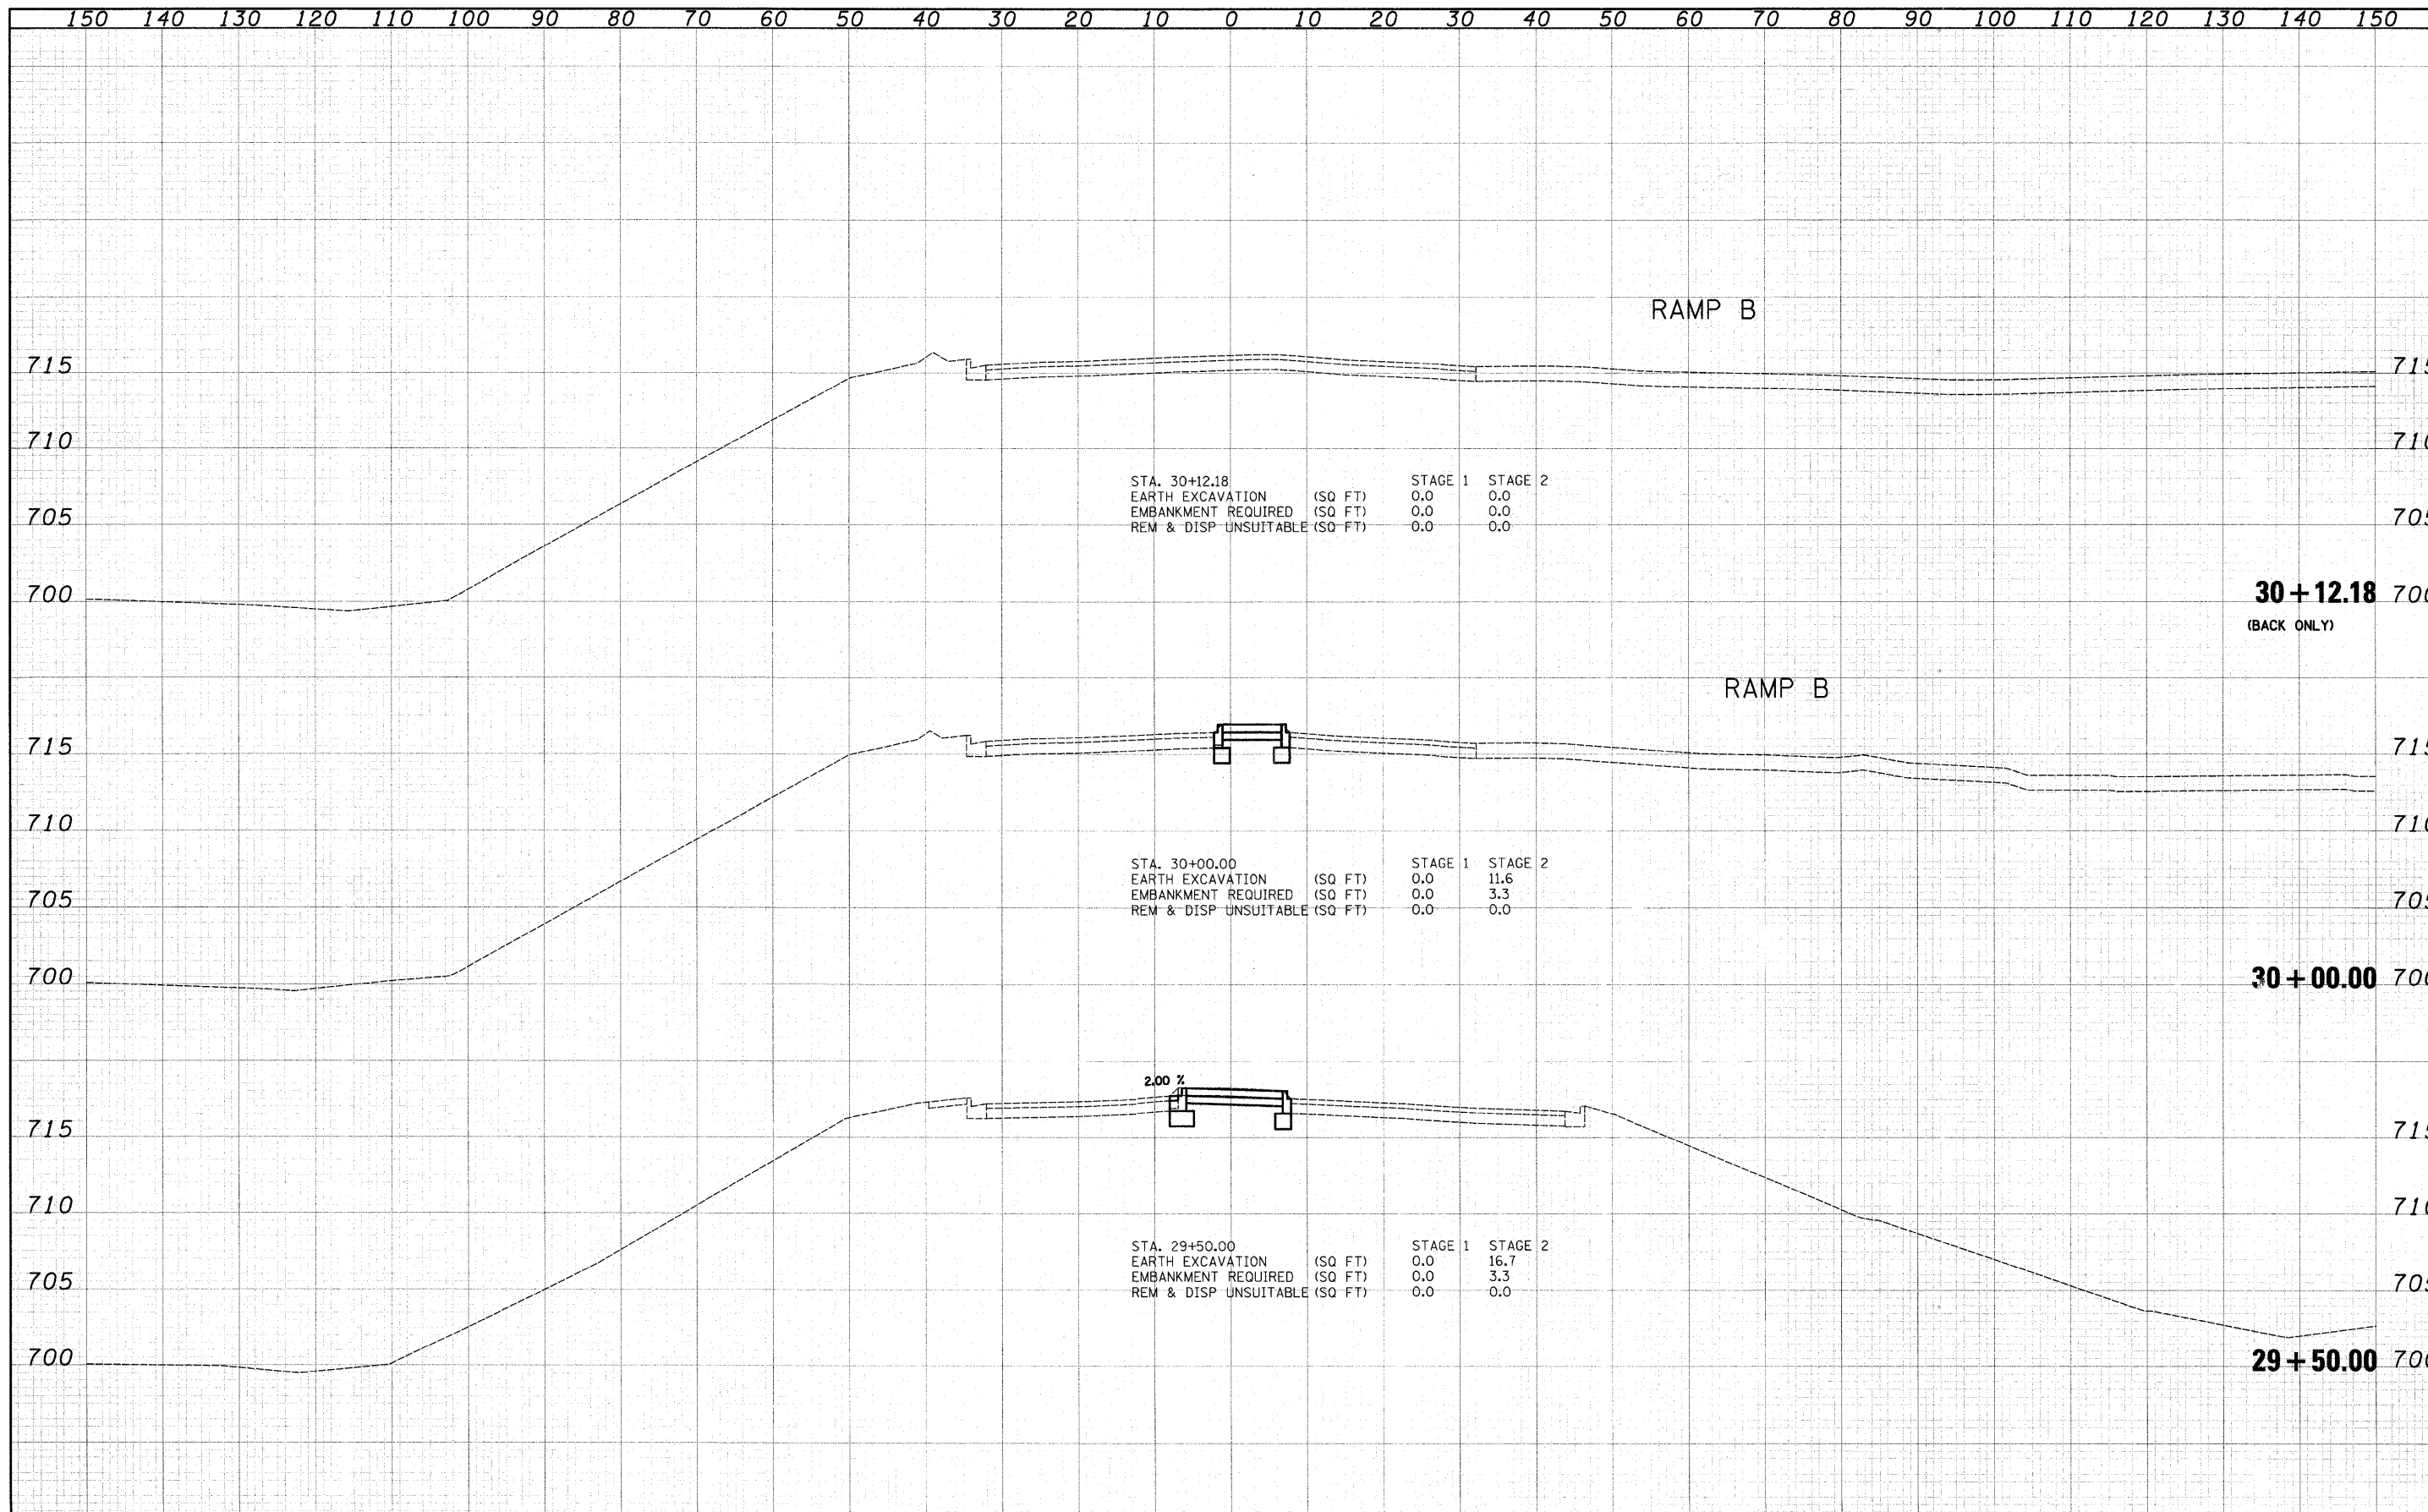

STA. 30+12.18		STAGE 1	STAGE 2
EARTH EXCAVATION (SQ FT)	0.0	0.0	0.0
EMBANKMENT REQUIRED (SQ FT)	0.0	0.0	0.0
REM & DISP UNSUITABLE (SQ FT)	0.0	0.0	0.0

STA. 30+00.00		STAGE 1	STAGE 2
EARTH EXCAVATION (SQ FT)	0.0	0.0	11.6
EMBANKMENT REQUIRED (SQ FT)	0.0	0.0	3.3
REM & DISP UNSUITABLE (SQ FT)	0.0	0.0	0.0

STA. 29+50.00		STAGE 1	STAGE 2
EARTH EXCAVATION (SQ FT)	0.0	0.0	16.7
EMBANKMENT REQUIRED (SQ FT)	0.0	0.0	3.3
REM & DISP UNSUITABLE (SQ FT)	0.0	0.0	0.0