


DATE	
BY	
FINAL SURVEY	SURVEYED
NOTE BOOK	PLOTTED
NO.	TEMPLATE
	AREAS CHECKED

DATE	
BY	
ORIGINAL SURVEY	SURVEYED
NOTE BOOK	PLOTTED
NO.	TEMPLATE
	AREAS CHECKED

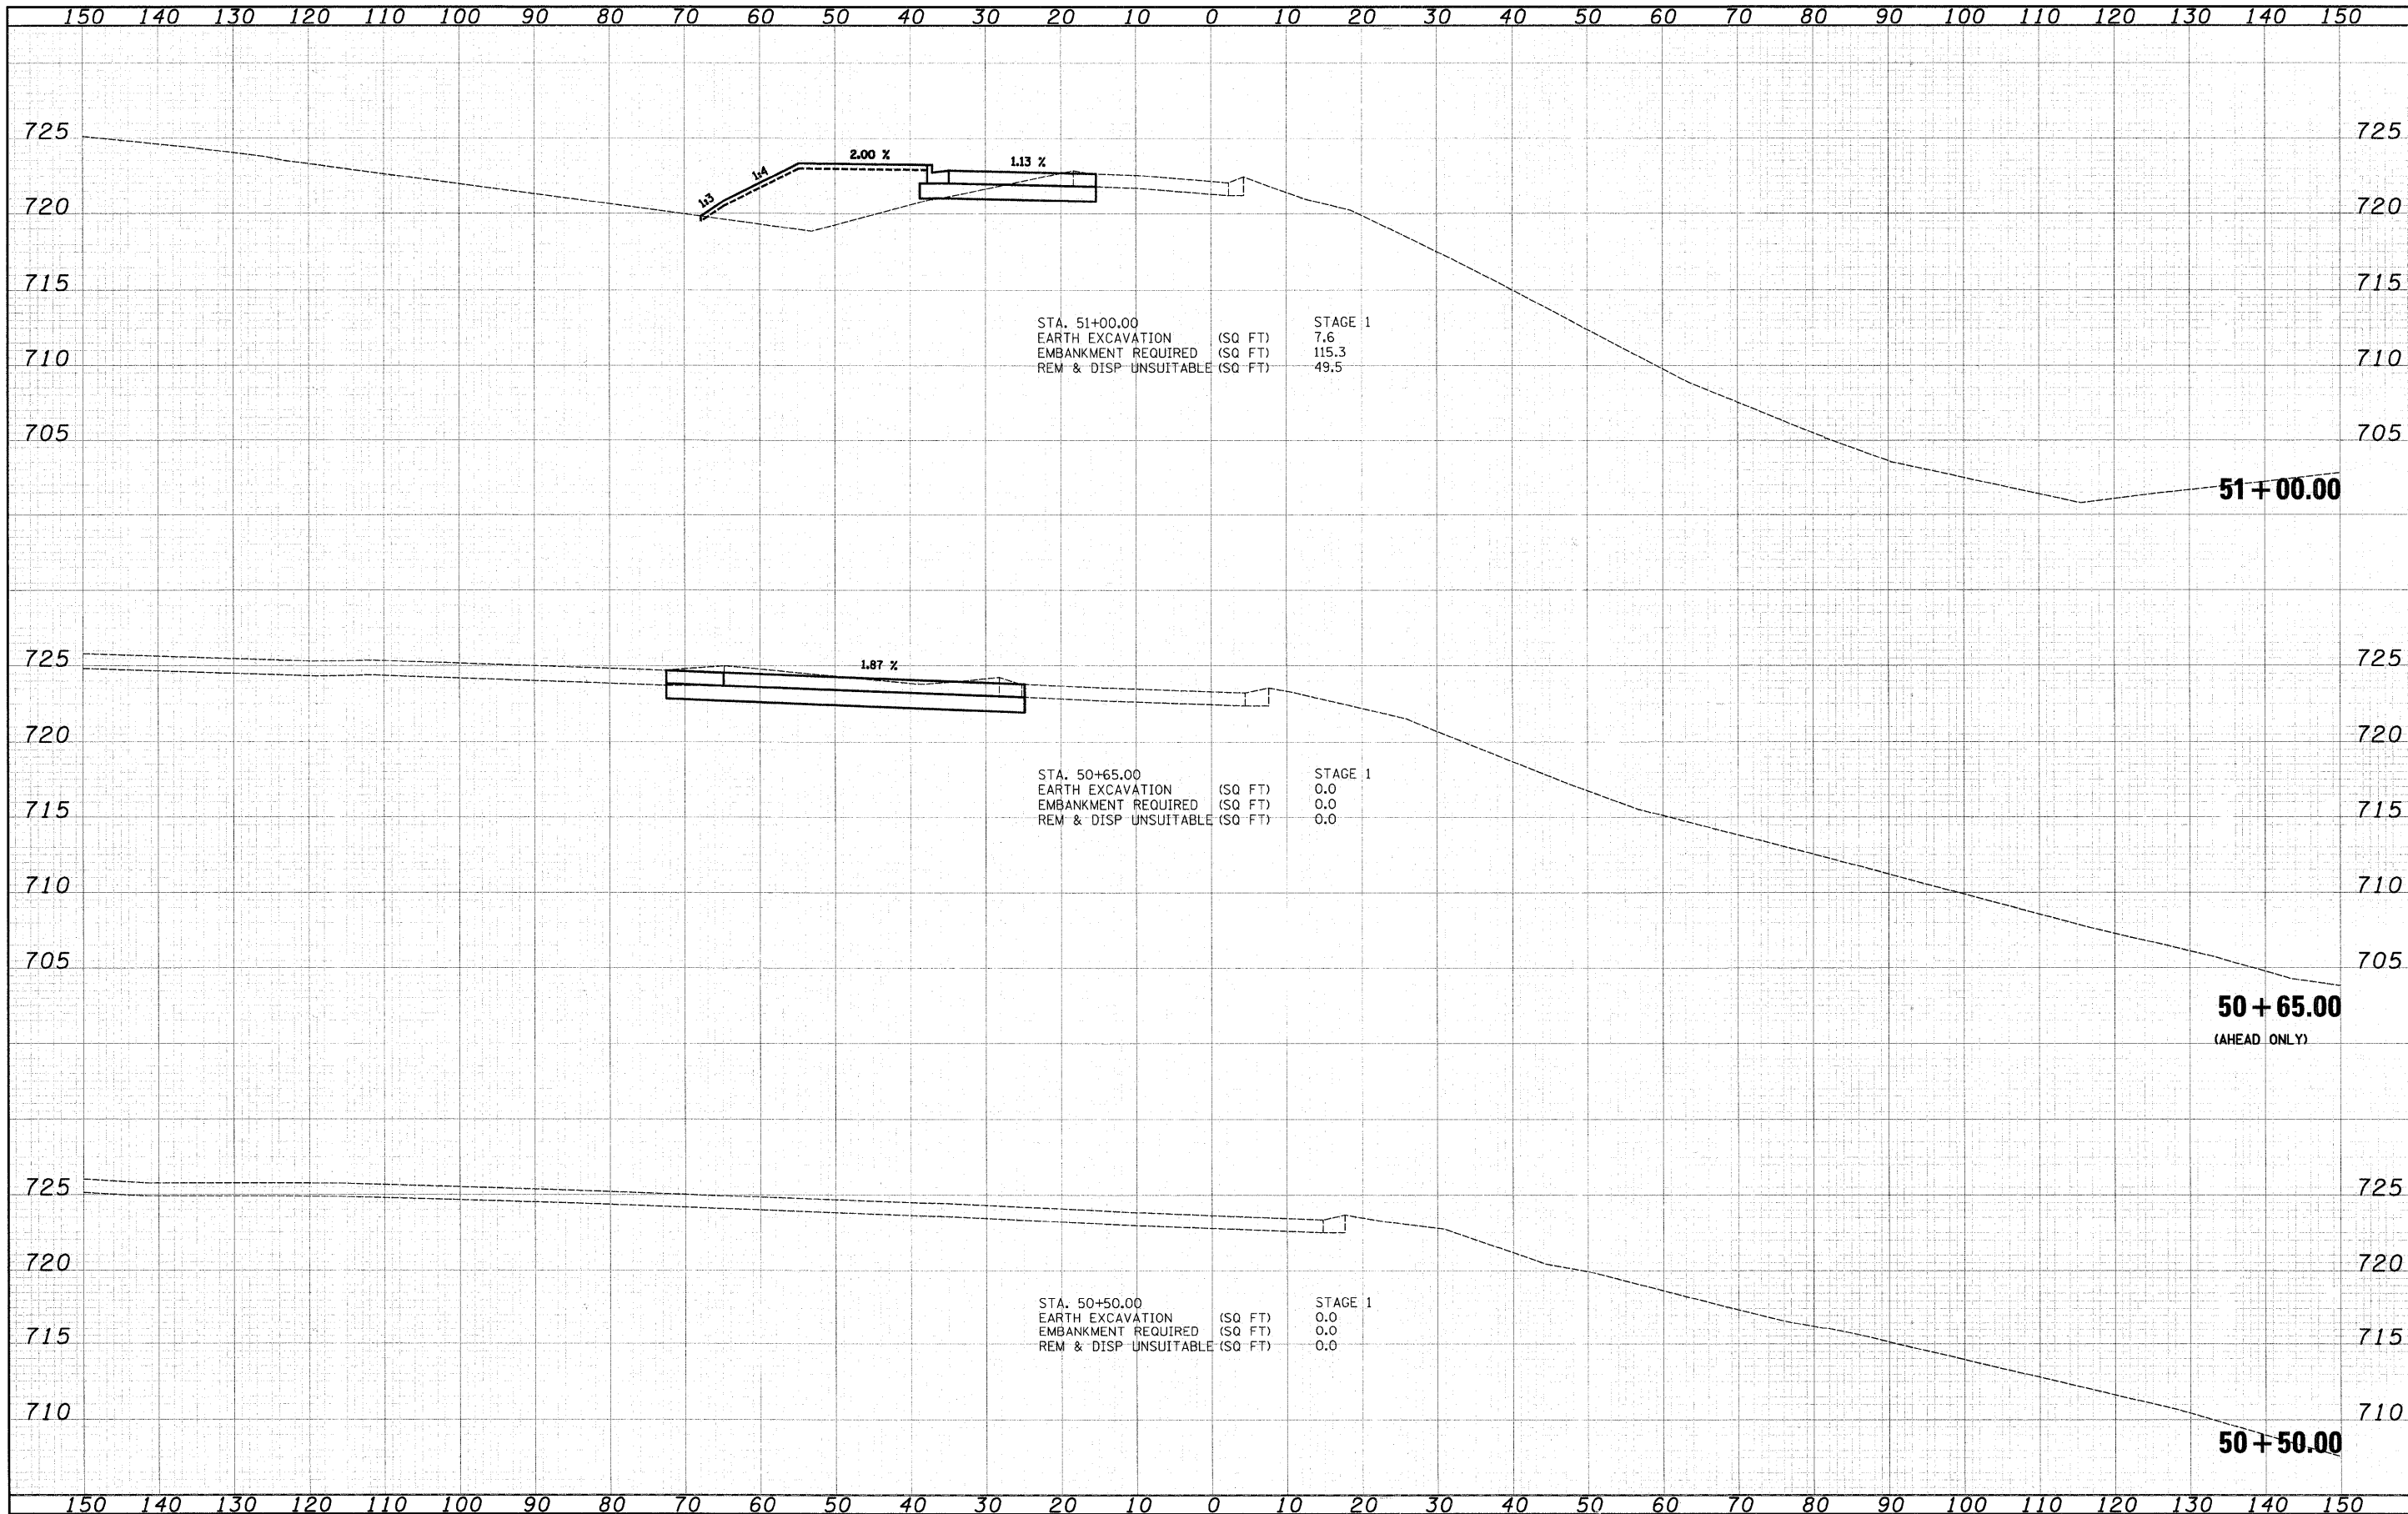

STA. 51+00.00  
 EARTH EXCAVATION (SQ FT) 7.6  
 EMBANKMENT REQUIRED (SQ FT) 115.3  
 REM & DISP UNSUITABLE (SQ FT) 49.5  
 STAGE 1

STA. 50+65.00  
 EARTH EXCAVATION (SQ FT) 0.0  
 EMBANKMENT REQUIRED (SQ FT) 0.0  
 REM & DISP UNSUITABLE (SQ FT) 0.0  
 STAGE 1

STA. 50+50.00  
 EARTH EXCAVATION (SQ FT) 0.0  
 EMBANKMENT REQUIRED (SQ FT) 0.0  
 REM & DISP UNSUITABLE (SQ FT) 0.0  
 STAGE 1

FILE NAME =	USER NAME = djk	DESIGNED - BLG	REVISED -	<b>STATE OF ILLINOIS DEPARTMENT OF TRANSPORTATION</b>	<b>EASTBOUND ENTRANCE RAMP CROSS SECTIONS</b>			F.A.U. RTE.	SECTION	COUNTY	TOTAL SHEETS	SHEET NO.
...2349\cad\sheet\2349_X_Sec.dgn		DRAWN - BLG	REVISED -		1339	09-00054-00-CH	COOK	88	84			
PLOT SCALE = 18.4798' / IN.		CHECKED - DJK	REVISED -		SCALE: H: 1"=10'	SHEET NO. 12 OF 16 SHEETS	STA. 50+50.00	TO STA. 51+00.00	FED. ROAD DIST. NO. 1 ILLINOIS FED. AID PROJECT ARA-N-9003569			
PLOT DATE = 7/7/2010		DATE - 07-07-10	REVISED -		CONTRACT NO. 63505							