


DATE	
BY	
SURVEYED	
PLOTTED	
NOTE BOOK	
TEMPLATE	
AREAS CHECKED	
NO.	

DATE	
BY	
SURVEYED	
PLOTTED	
NOTE BOOK	
TEMPLATE	
AREAS CHECKED	
NO.	

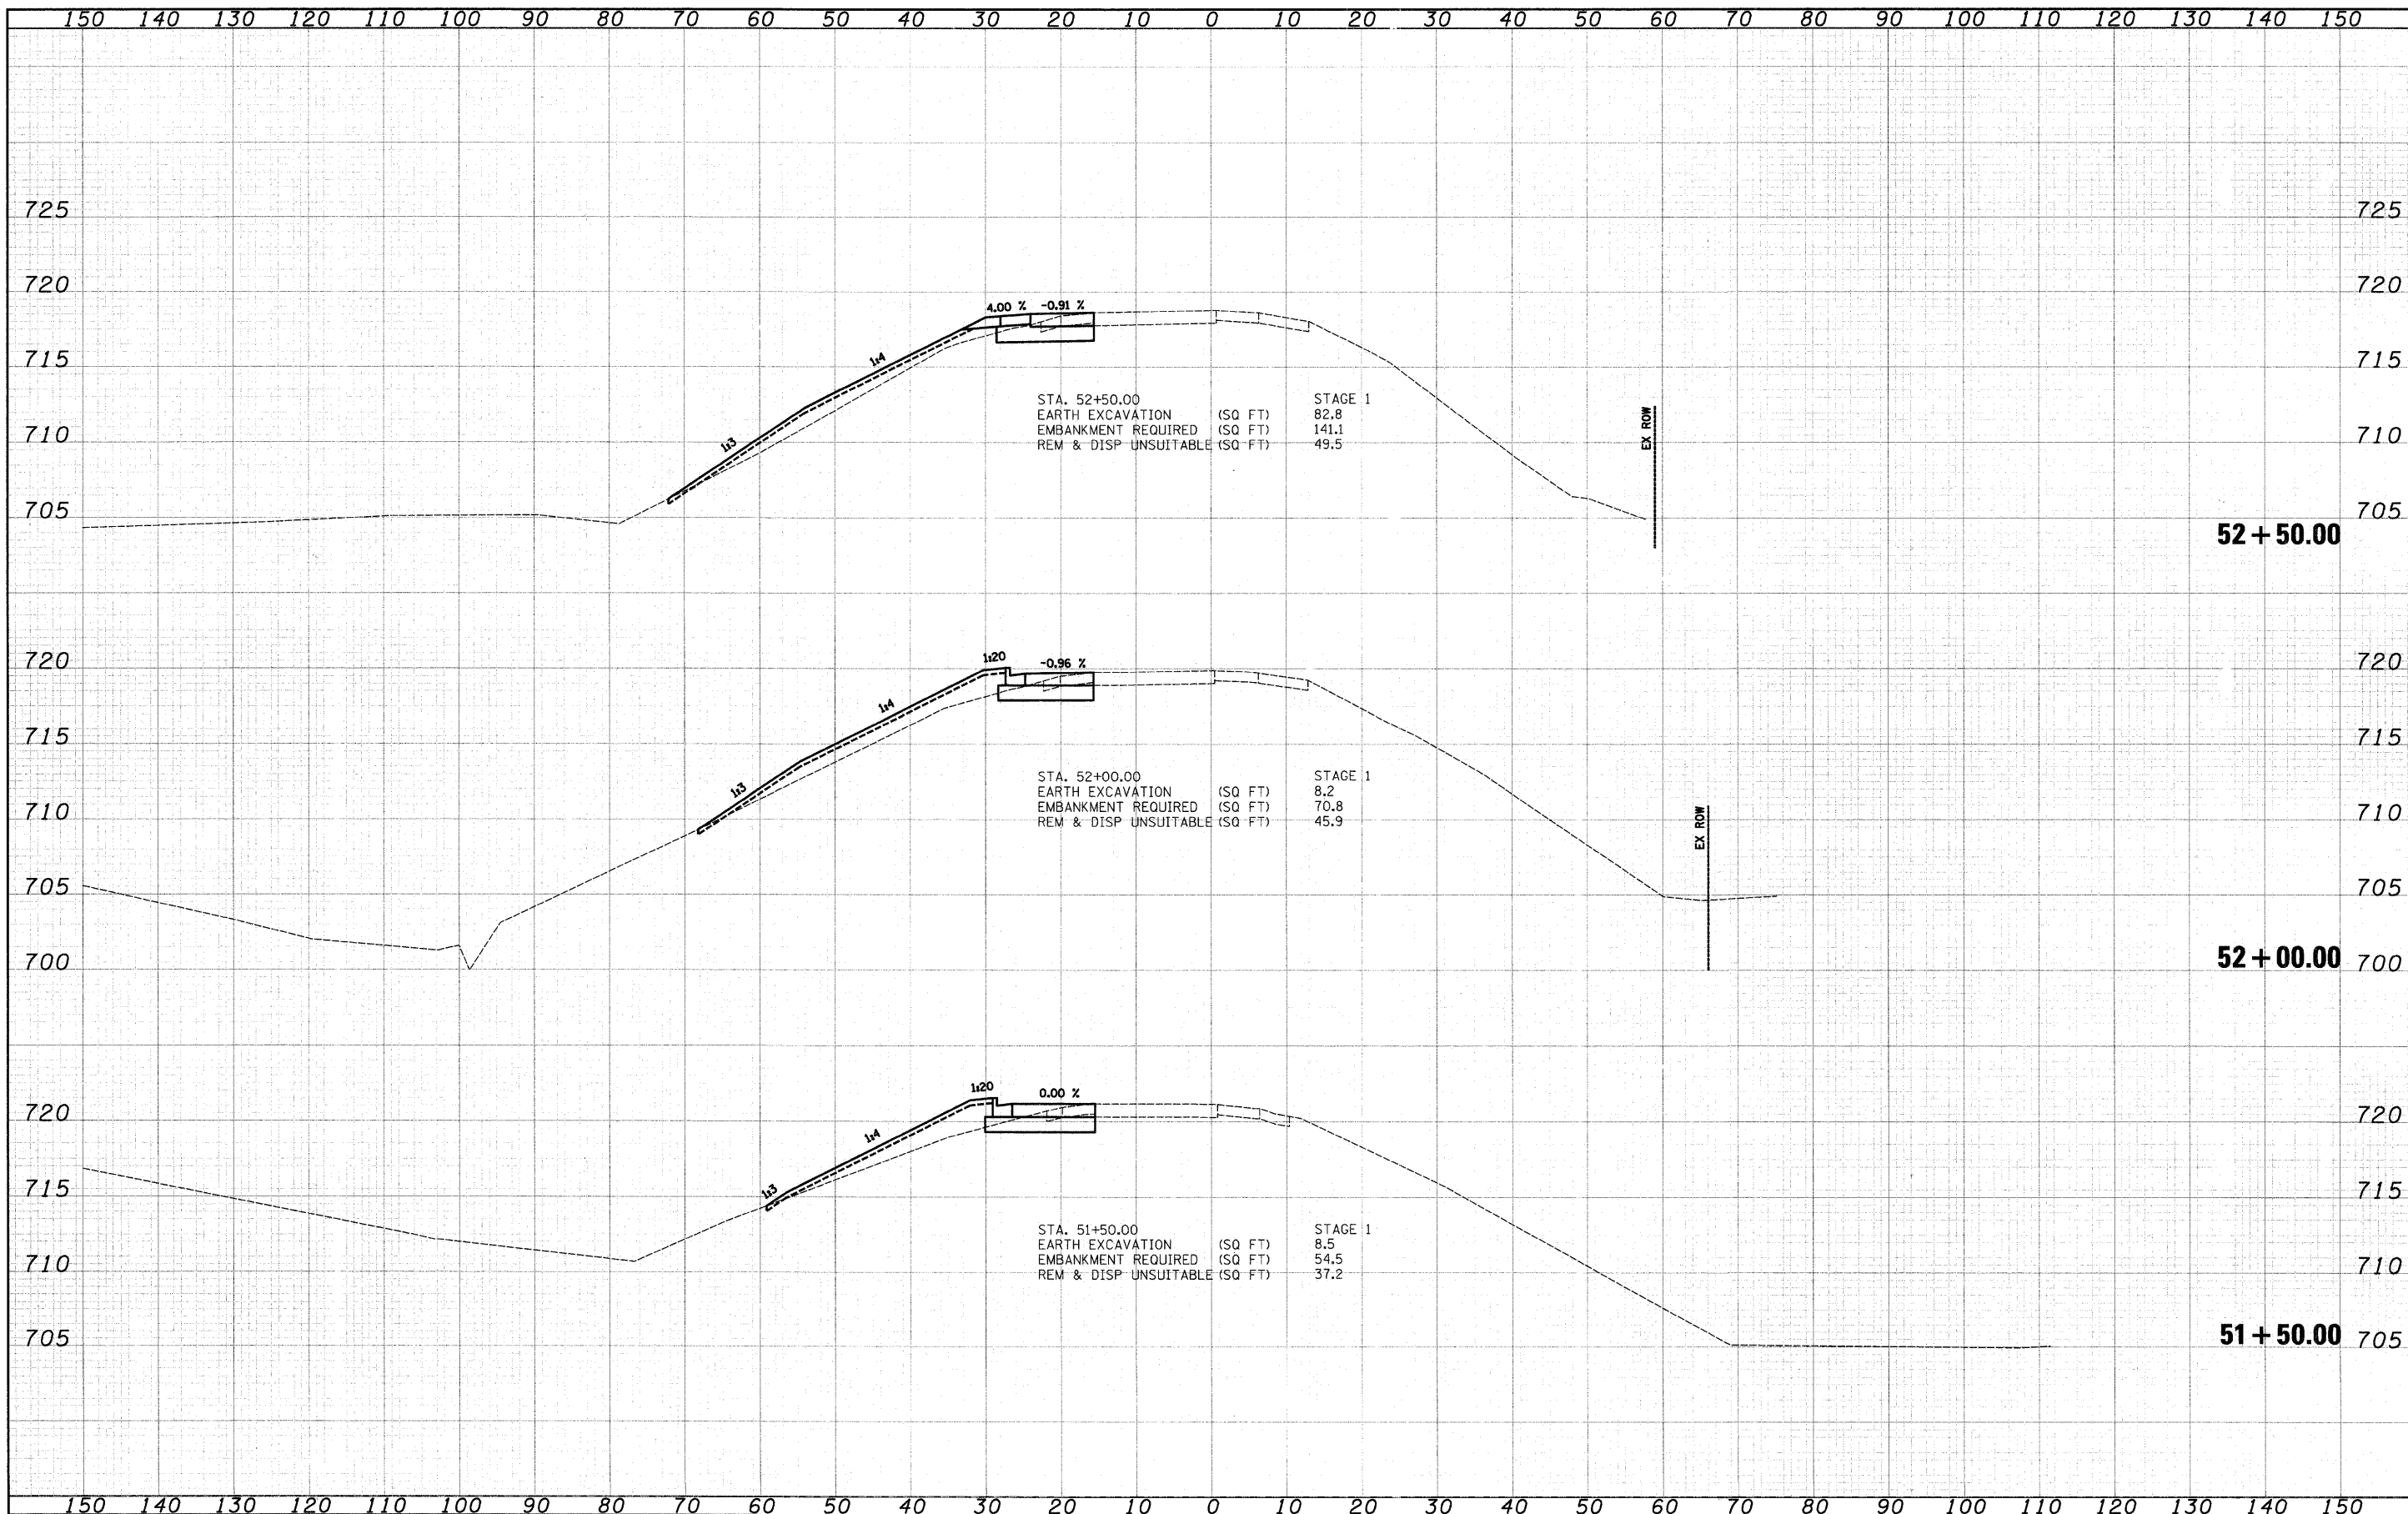

FILE NAME = ...\\2349\cad\sheet\2349\_X\_Sec.dgn

USER NAME = djc  
 PLOT SCALE = 10.4798' / IN.  
 PLOT DATE = 7/7/2010

DESIGNED - BLG  
 DRAWN - BLG  
 CHECKED - DJK  
 DATE - 07-07-10

REVISED -  
 REVISED -  
 REVISED -  
 REVISED -

**STATE OF ILLINOIS  
 DEPARTMENT OF TRANSPORTATION**

**EASTBOUND ENTRANCE RAMP  
 CROSS SECTIONS**

SCALE: H: 1"=10'  
 V: 1"=5'

SHEET NO. 13 OF 16 SHEETS STA. 51+50.00 TO STA. 52+50.00

F.A.U. RTE.	SECTION	COUNTY	TOTAL SHEETS	SHEET NO.
1339	09-00054-00-CH	COOK	88	85
FED. ROAD DIST. NO. 1 ILLINOIS FED. AID PROJECT			CONTRACT NO. 63505	
ARA-M-9003659				