


DATE	
BY	
SURVEYED	
PLOTTED	
NOTE BOOK	
NO.	
AREAS CHECKED	

DATE	
BY	
SURVEYED	
PLOTTED	
NOTE BOOK	
NO.	
AREAS CHECKED	

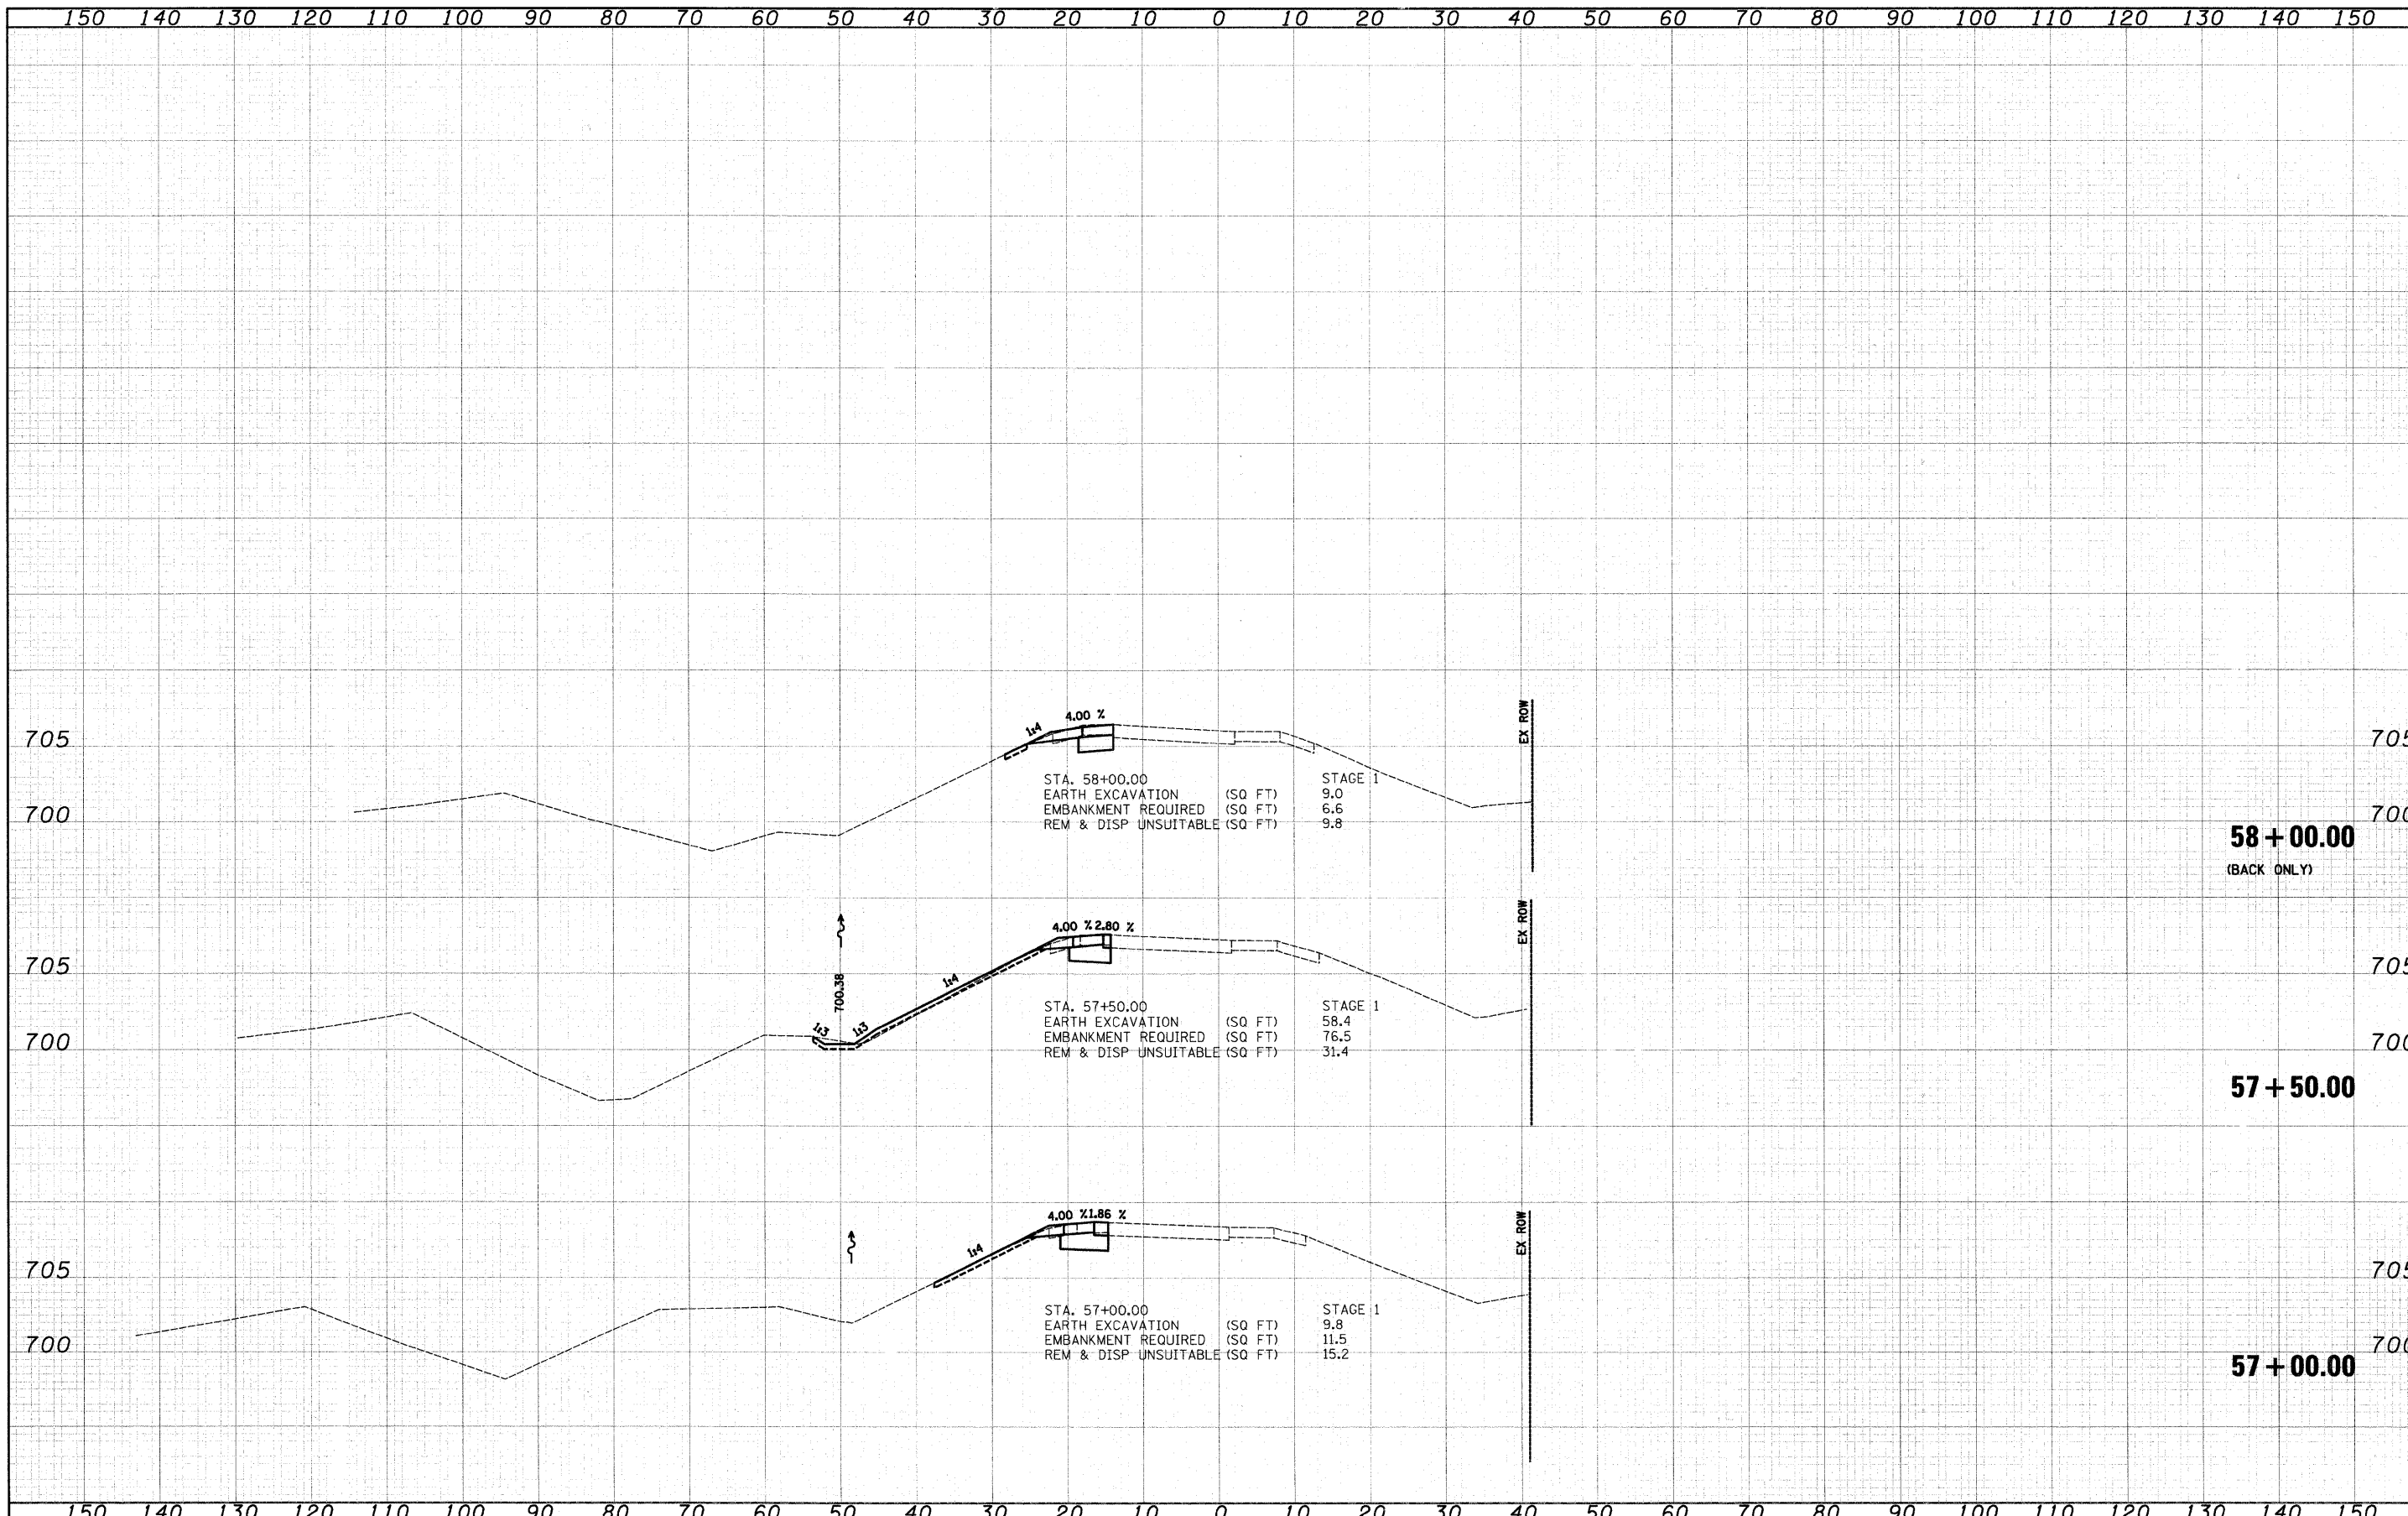

FILE NAME = ...\\2349\oad\sheet\2349_X_Sec.dgn	USER NAME = djc	DESIGNED - BLG	REVISED -	<b>STATE OF ILLINOIS DEPARTMENT OF TRANSPORTATION</b>	<b>EASTBOUND ENTRANCE RAMP CROSS SECTIONS</b>			F.A.U. RTE. 1339	SECTION 09-00054-00-CH	COUNTY COOK	TOTAL SHEETS 88	SHEET NO. 88
PLOT SCALE = 10.4798' / IN.	CHECKED - DJK	DRAWN - BLG	REVISED -		SCALE: H: 1"=10'	SHEET NO. 16 OF 16 SHEETS	STA. 57+00.00	TO STA. 58+00.00	FED. ROAD DIST. NO. 1 ILLINOIS FED. AID PROJECT ARA-M-9003(569)			
PLOT DATE = 7/7/2012	DATE - 07-07-10	CHECKED -	REVISED -		<b>CONTRACT NO. 63505</b>							
		DATE -	REVISED -									