


TYPICAL SECTIONS

PROPOSED TYPICAL SECTION - IL RTE 76

STA 227+00 - STA 232+87.43
STA 243+39.38 - STA 246+00

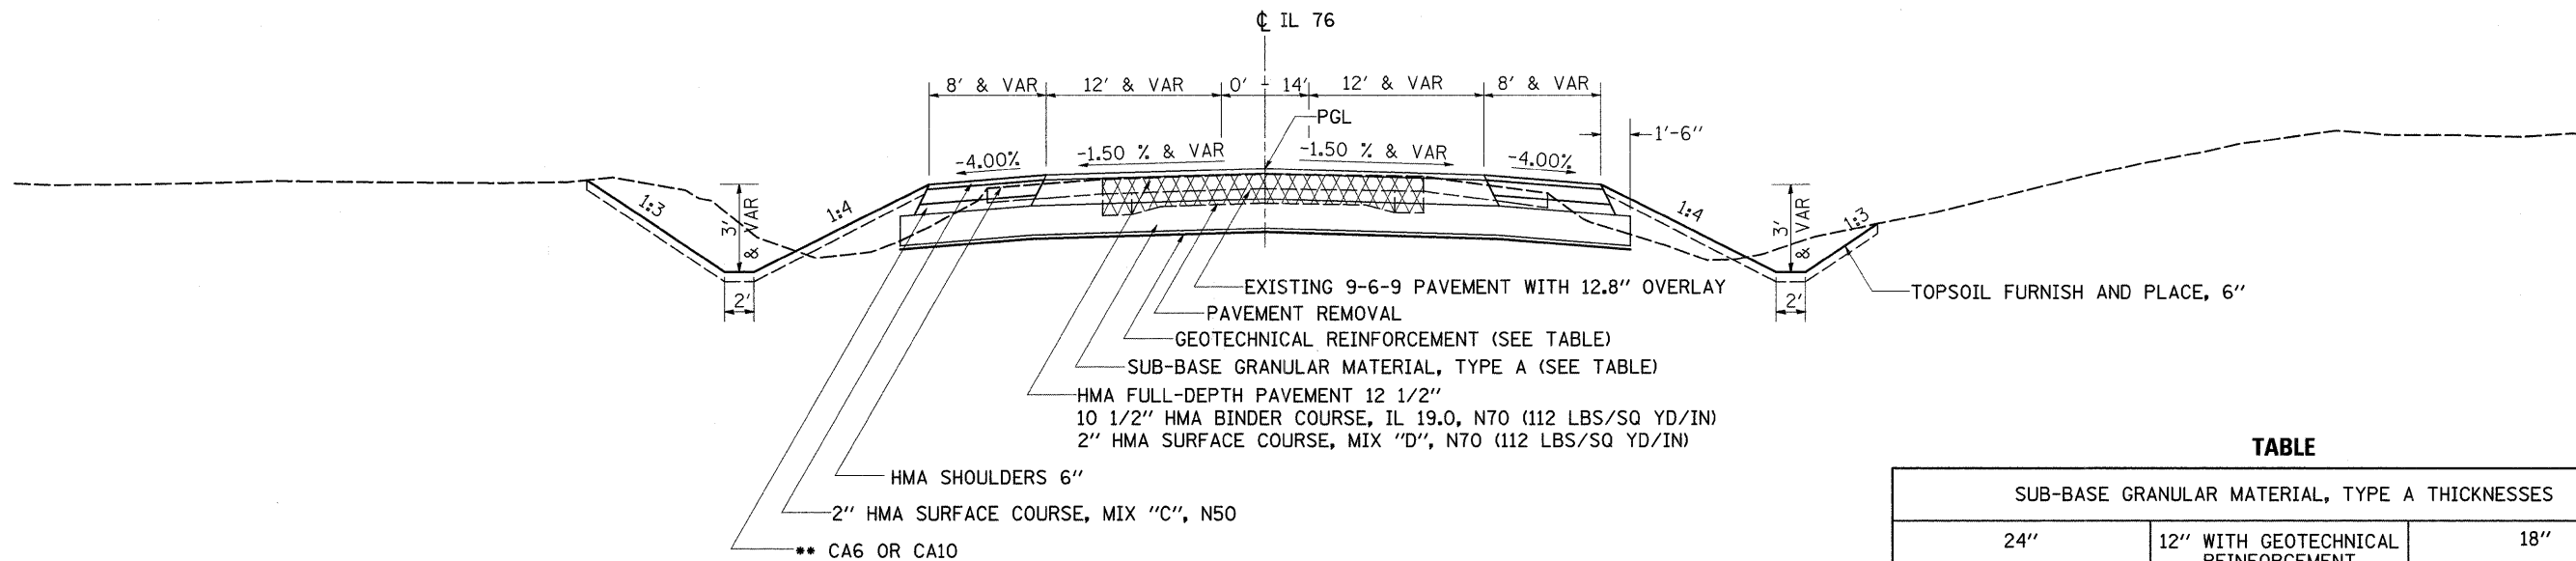


TABLE

SUB-BASE GRANULAR MATERIAL, TYPE A THICKNESSES		
24"	12" WITH GEOTECHNICAL REINFORCEMENT	18"
STATIONS 227+00 - 232+87 & 235+50 - 244+50	STATIONS 232+87 - 235+50	STATIONS 244+50 - 246+00

PROPOSED TYPICAL SECTION - IL RTE 76

STA 232+87.43 - STA 243+39.38

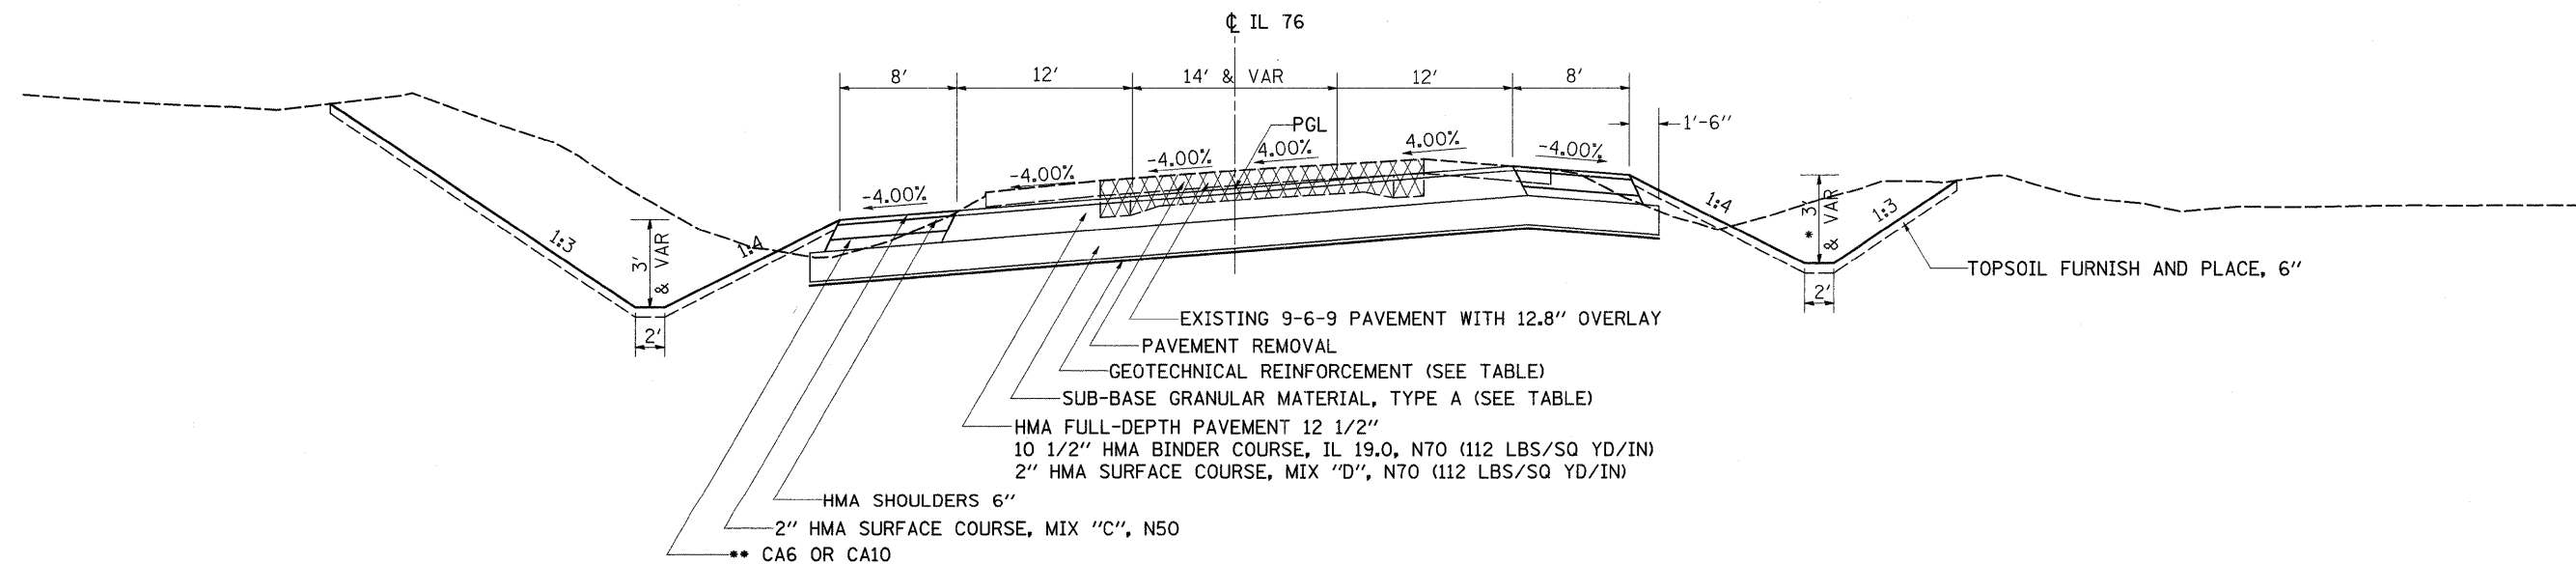

* NO DITCH RT STA 233+50 - RT STA 237+00
** INCLUDED IN THE COST OF HMA SHOULDERS

FILE NAME =	USER NAME = goffjl	DESIGNED -	REVISED -	STATE OF ILLINOIS DEPARTMENT OF TRANSPORTATION	TYPICAL SECTIONS			F.A.P. RTE.	SECTION	COUNTY	TOTAL SHEETS	SHEET NO.
ct:\pw\work\PIWIDOT\GOFFJL\dms85434\d089	8tjpd.dgn	DRAWN -	REVISED -		754	101M-1	BOONE	74	6			
PLOT SCALE = 50.0000' / IN.	CHECKED -	REVISED -	REVISED -		SCALE: SHEET NO. OF SHEETS STA. TO STA.			CONTRACT NO. 64E34				
PLOT DATE = Tue Mar 09 10:18:15 2010	DATE -	REVISED -	REVISED -		ILLINOIS FED. AID PROJECT							