



TYPICAL SECTIONS

PROPOSED TYPICAL SECTION - WEST ORTH RD
 STA 508+70 - STA 513+49.15

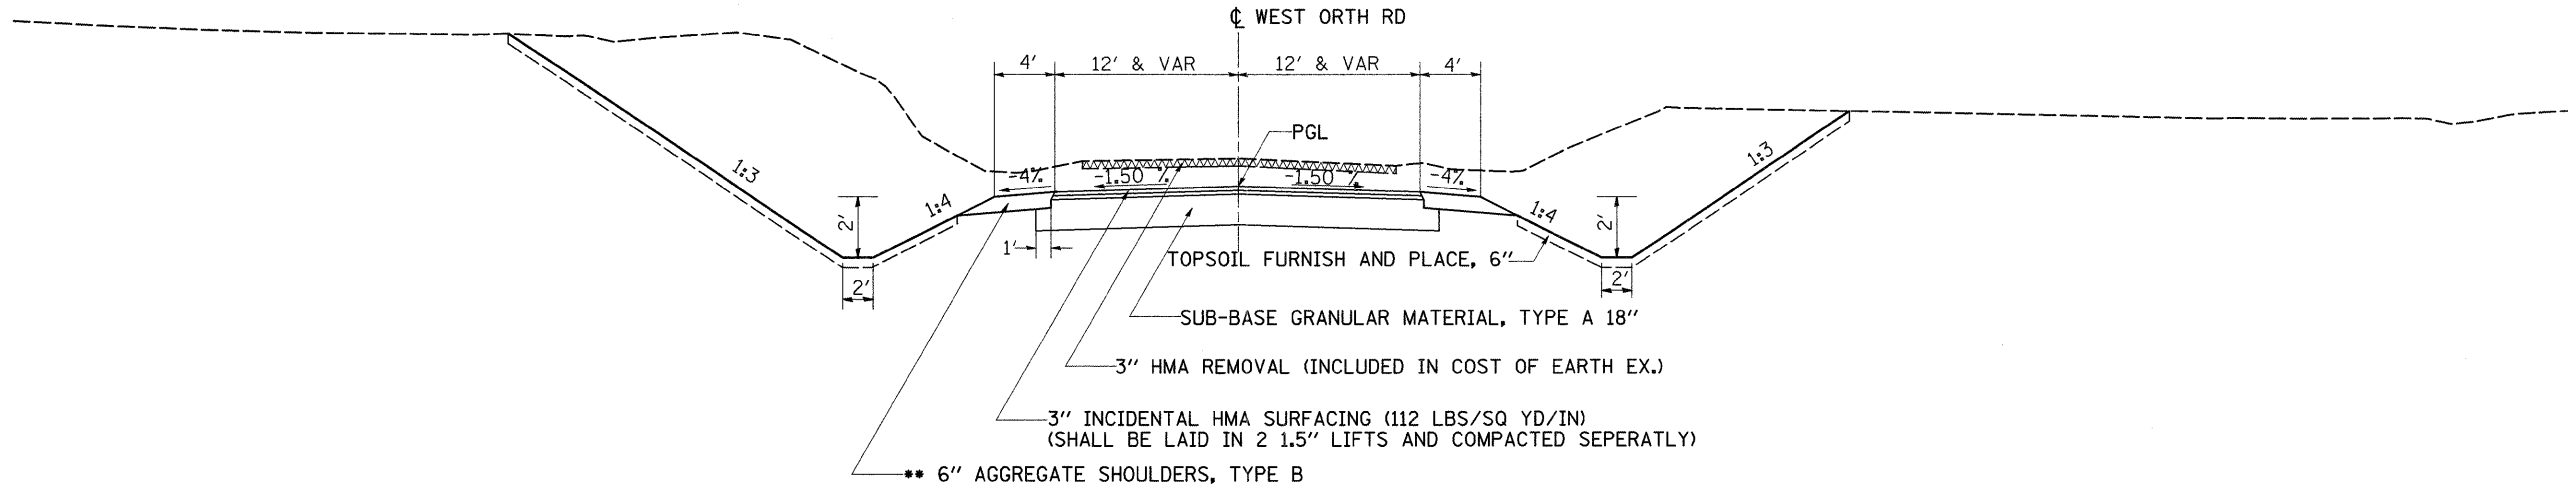

PROPOSED TYPICAL SECTION - EAST ORTH RD
 STA 517+40.17 - STA 521+50

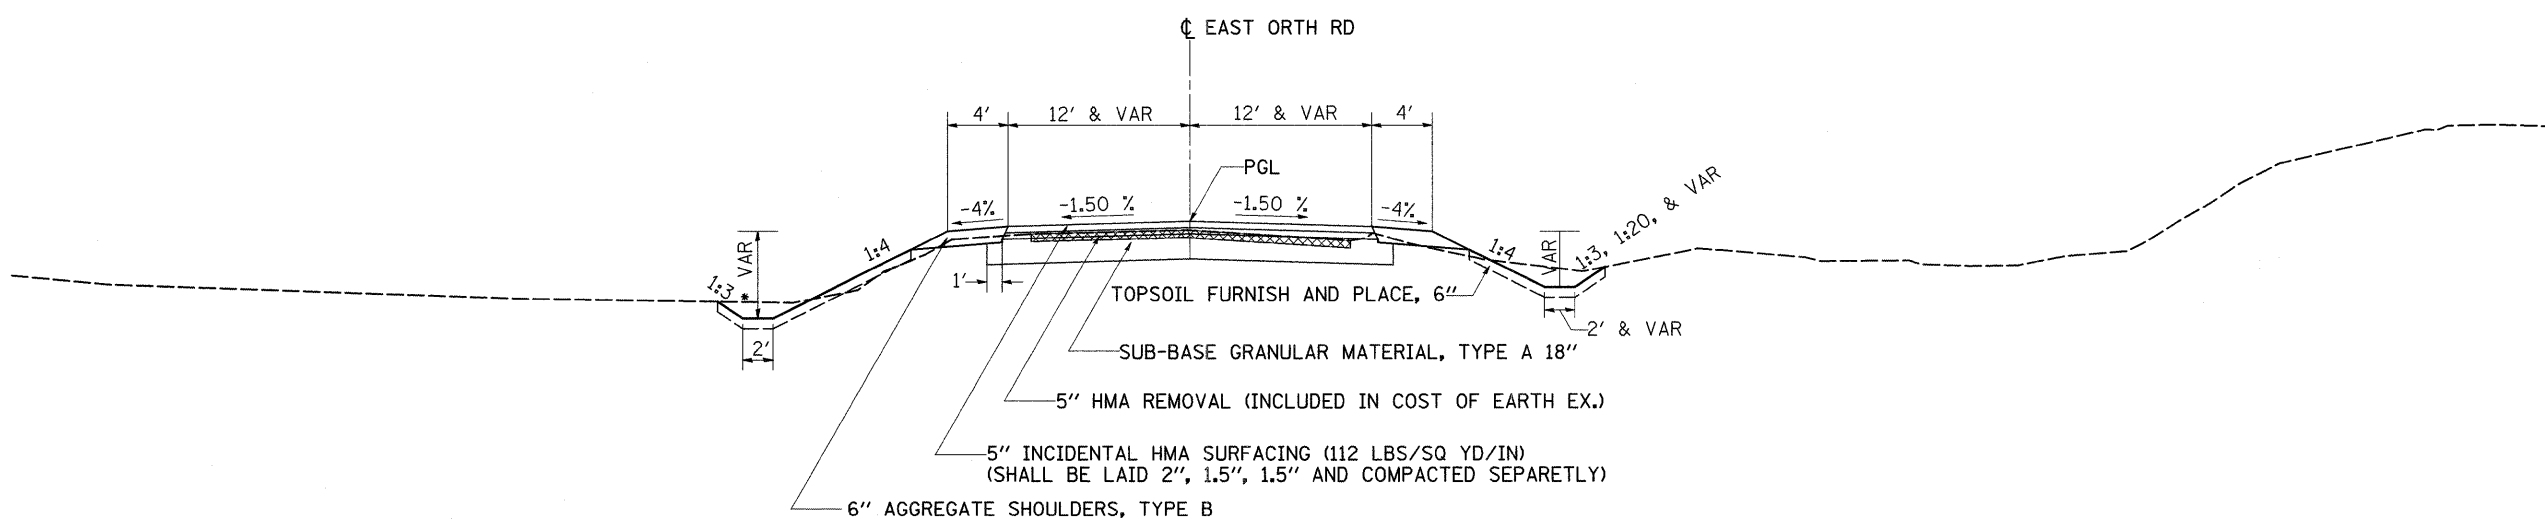

* NO DITCH LT STA 518+50 - LT STA 521+50
 ** HMA SHOULDERS 6" LT STA 512+90.75 - LT STA 513+49.15

FILE NAME =	USER NAME = goffjl	DESIGNED -	REVISED -	STATE OF ILLINOIS DEPARTMENT OF TRANSPORTATION	TYPICAL SECTIONS			F.A.P. RTE.	SECTION	COUNTY	TOTAL SHEETS	SHEET NO.
es:\pr-work\PWIDOT\GOFFJL\dms85434\d0898.tpp.dgn		DRAWN -	REVISED -		754	101M-1	BOONE	74	7			
PLOT SCALE = 50.0000' / IN.		CHECKED -	REVISED -		CONTRACT NO. 64E34							
PLOT DATE = Tue Mar 09 10:18:15 2010		DATE -	REVISED -		SCALE:	SHEET NO.	OF SHEETS	STA.	TO STA.	ILLINOIS FED. AID PROJECT		