


TYPICAL SECTIONS


PROPOSED TYPICAL SECTION - WEST & EAST ORTH RD

STA 513+49.15 - STA 514+77.87
 STA 516+16.08 - STA 517+40.17

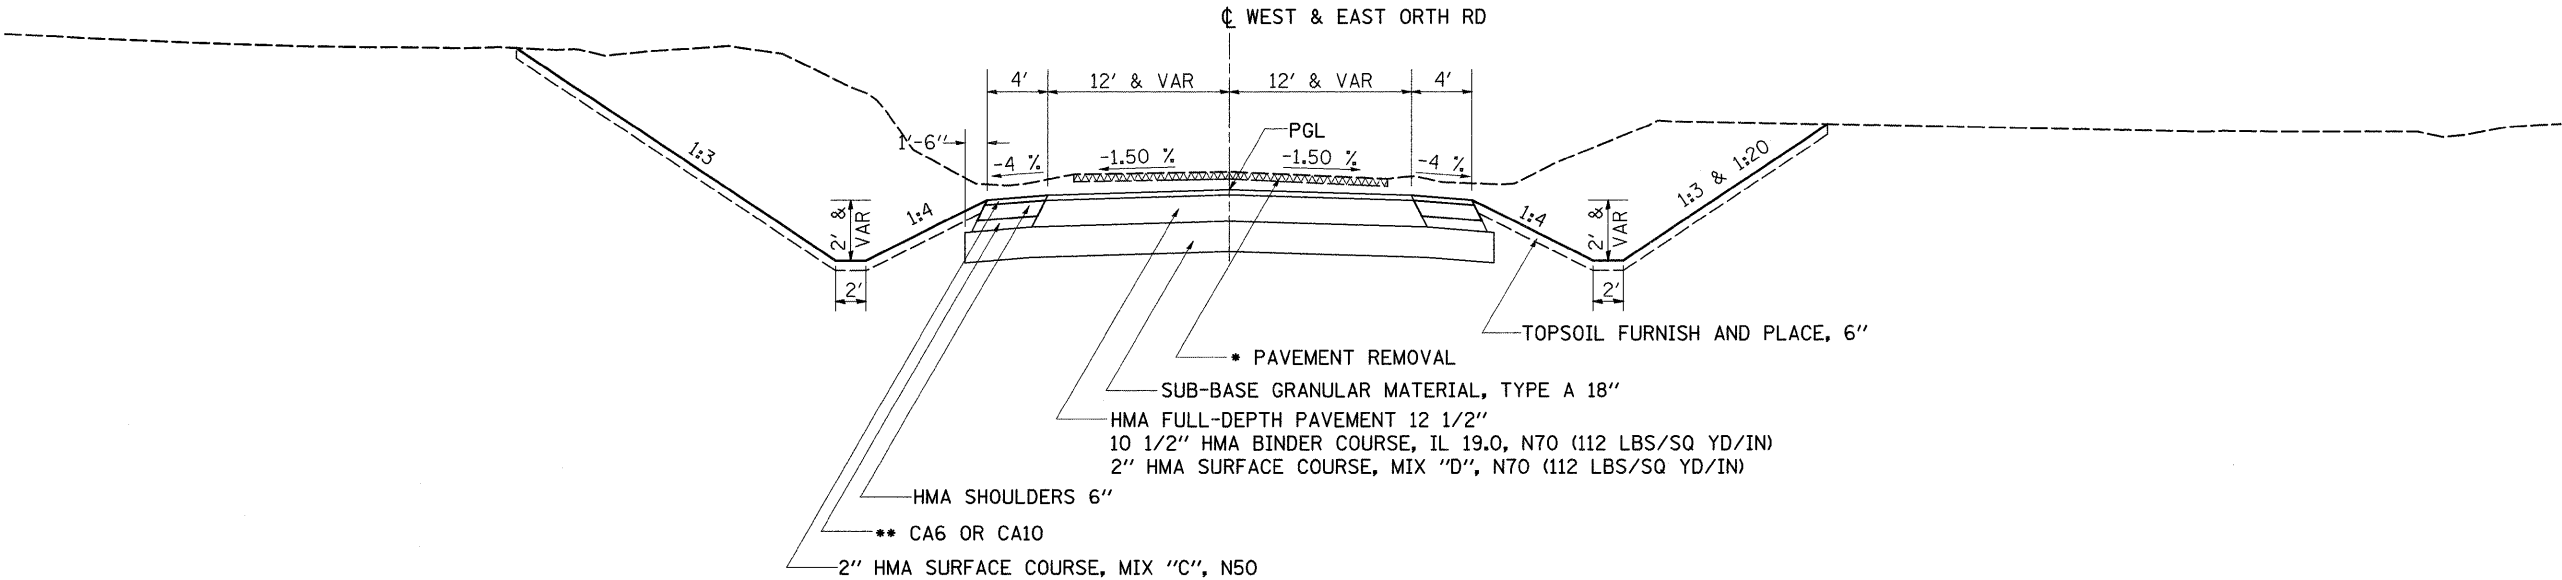

PROPOSED TYPICAL SECTION - EAST ORTH RD

STA 521+50 - STA 522+00

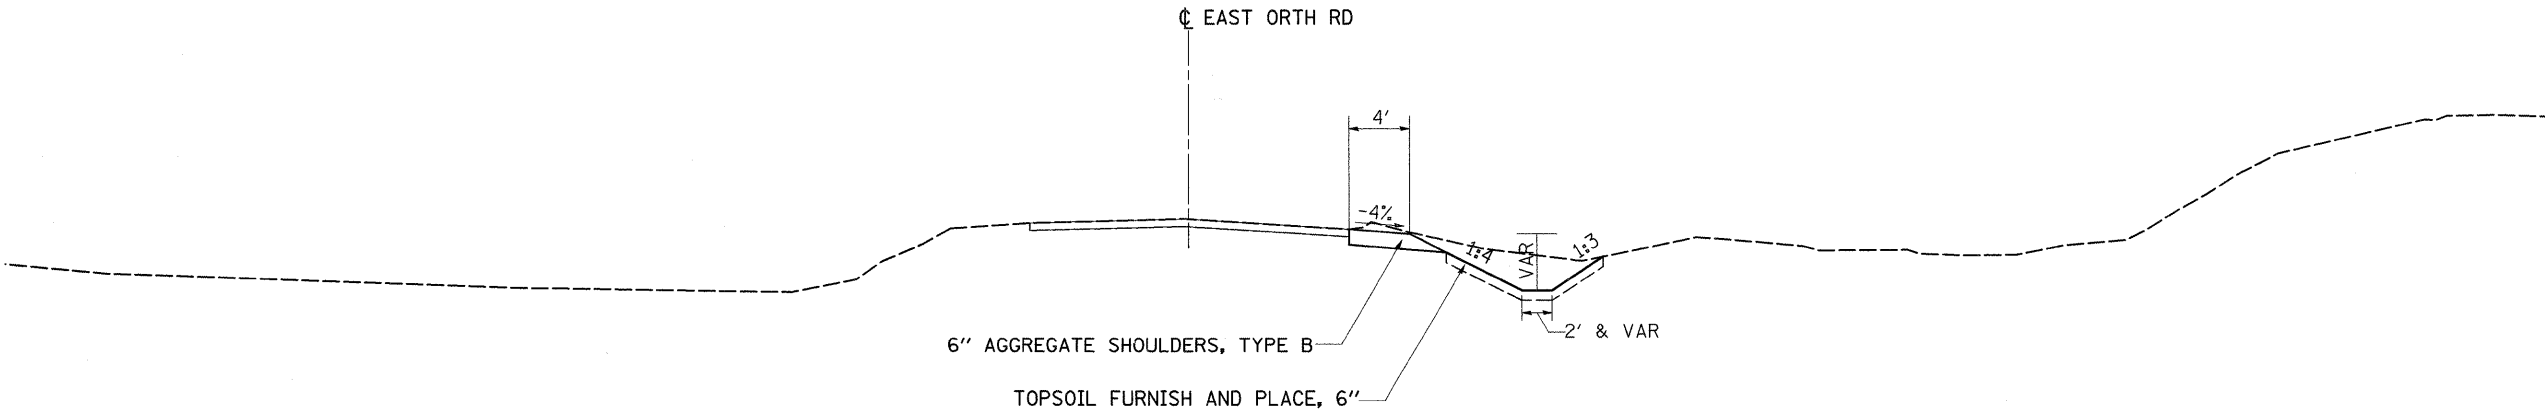

* PAVEMENT REMOVAL STA 516+16.08 - LT STA 517+40.17
 ** INCLUDED IN THE COST OF HMA SHOULDERS

FILE NAME =	USER NAME = goffjl	DESIGNED -	REVISED -	STATE OF ILLINOIS DEPARTMENT OF TRANSPORTATION	TYPICAL SECTIONS				F.A.P. RTE. 754	SECTION 101M-1	COUNTY BOONE	TOTAL SHEETS 74	SHEET NO. 8
ct:\pwork\k\PWIDOT\GOFFJL\dms85434\d089	8typ.dgn	DRAWN -	REVISED -		SCALE:	SHEET NO.	OF SHEETS	STA.	TO STA.	CONTRACT NO. 64E34			
		CHECKED -	REVISED -		ILLINOIS FED. AID PROJECT								
		DATE -	REVISED -										