


# TYPICAL SECTIONS


## STAGE I TYPICAL SECTION - IL RTE 76

STA 227+00 - STA 246+00  
LOOKING NORTH

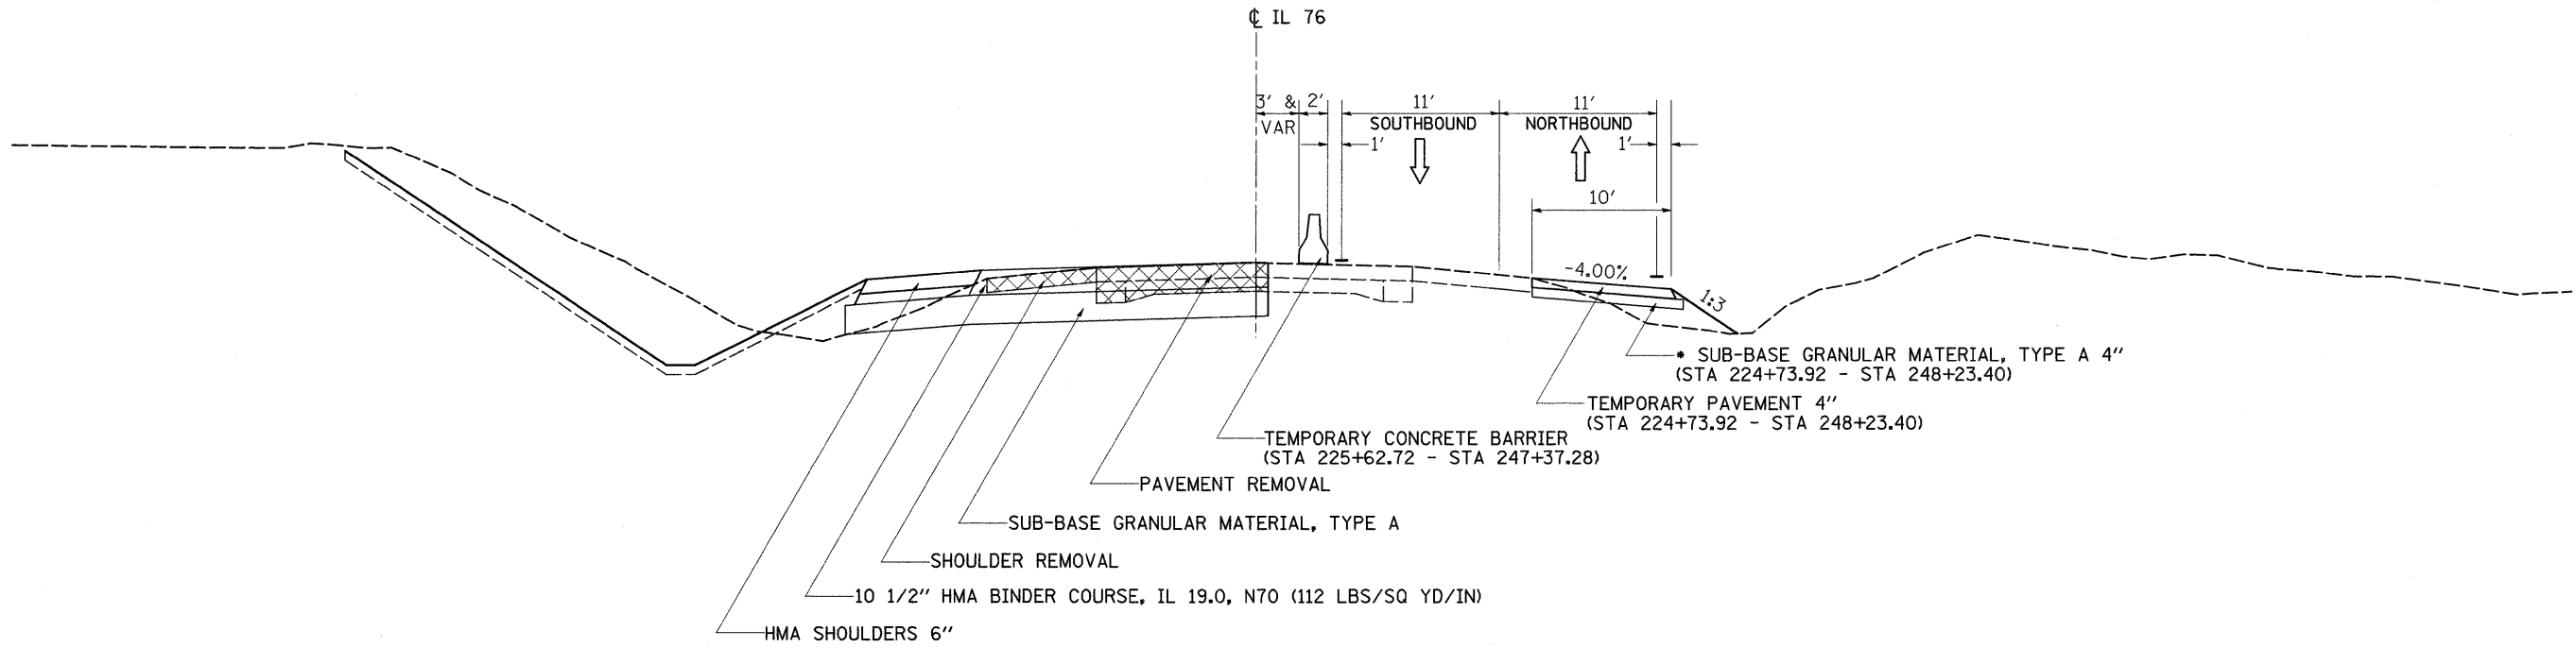

## STAGE II TYPICAL SECTION - IL RTE 76

STA 231+51.50 - STA 242+27.99  
LOOKING NORTH

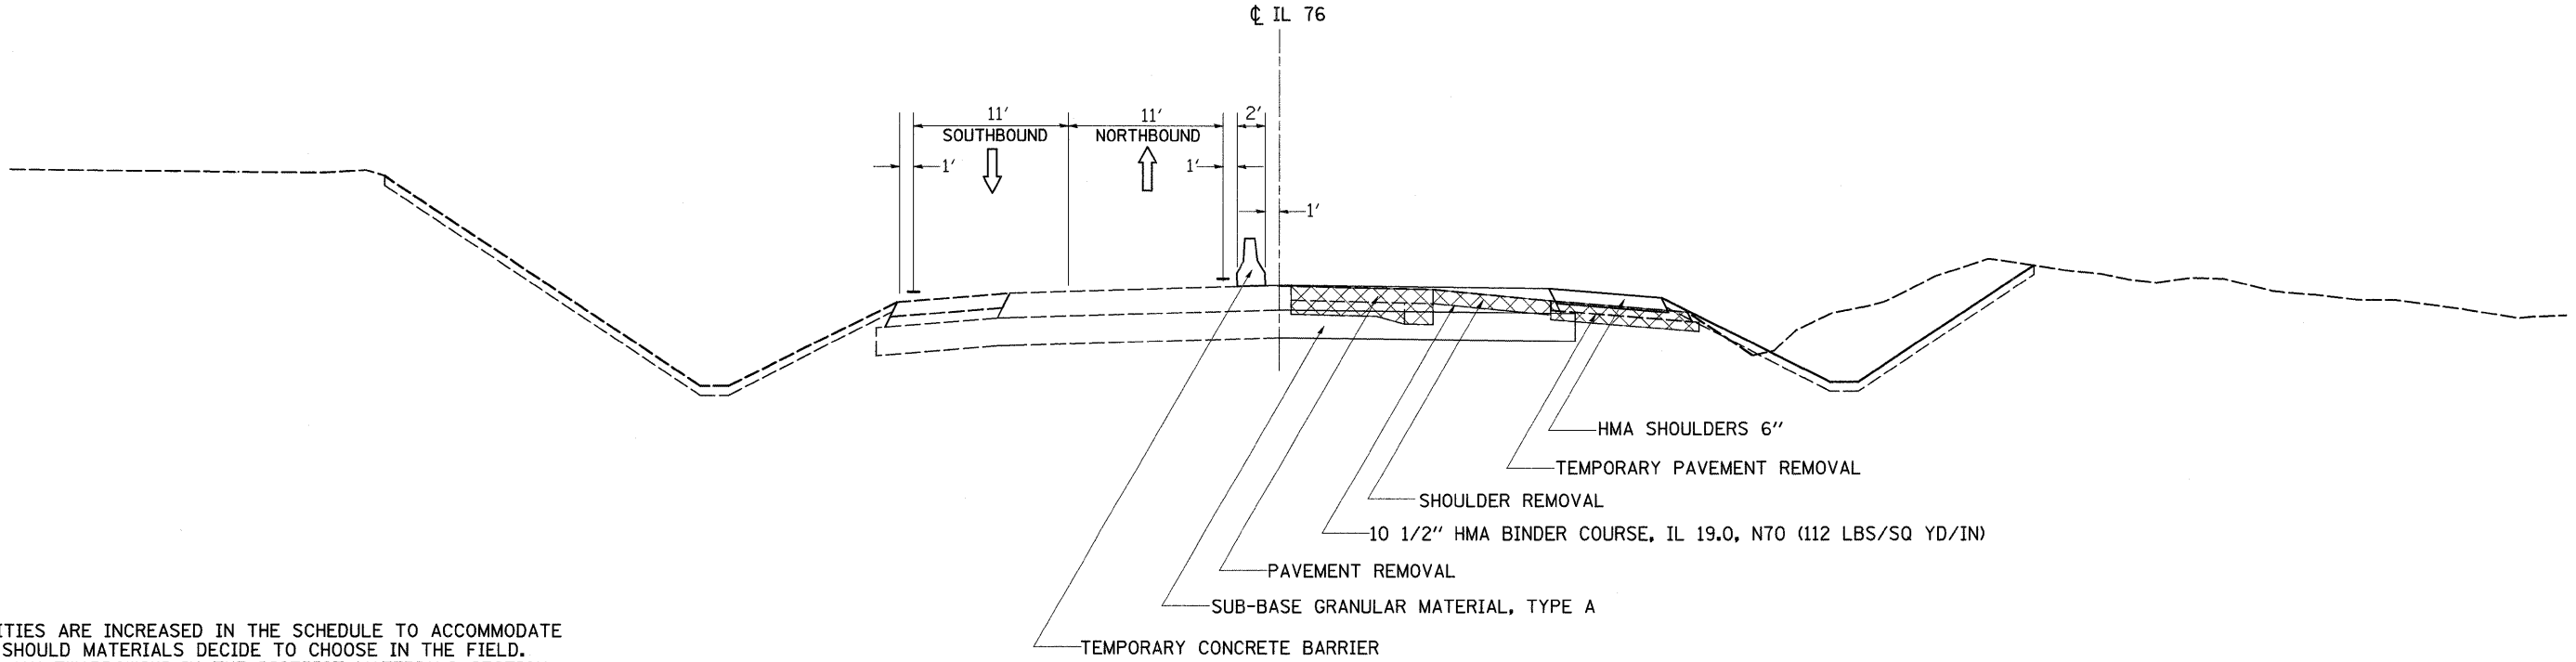

\* QUANTITIES ARE INCREASED IN THE SCHEDULE TO ACCOMMODATE FOR 12" SHOULD MATERIALS DECIDE TO CHOOSE IN THE FIELD. CONTACT JAN TWARDOWSKI IN THE DISTRICT MATERIALS SECTION PRIOR TO EXCAVATING FOR THE SUB-BASE GRANULAR MATERIAL, TYPE A 4"

FILE NAME =	USER NAME = goffjl	DESIGNED -	REVISED -	<b>STATE OF ILLINOIS DEPARTMENT OF TRANSPORTATION</b>	<b>TYPICAL SECTIONS</b>				F.A.P. RTE.	SECTION	COUNTY	TOTAL SHEETS	SHEET NO.
ca:\p\work\p\WIDOT\GOFFJL\dms85434\d089	8tjyp.dgn	DRAWN -	REVISED -		754	101M-1	BOONE	74	9				
PLOT SCALE = 50,0000' / IN.		CHECKED -	REVISED -		CONTRACT NO. 64E34				ILLINOIS FED. AID PROJECT				
PLOT DATE = Tue Mar 09 10:10:16 2010		DATE -	REVISED -		SCALE:	SHEET NO.	OF SHEETS	STA.	TO STA.				