
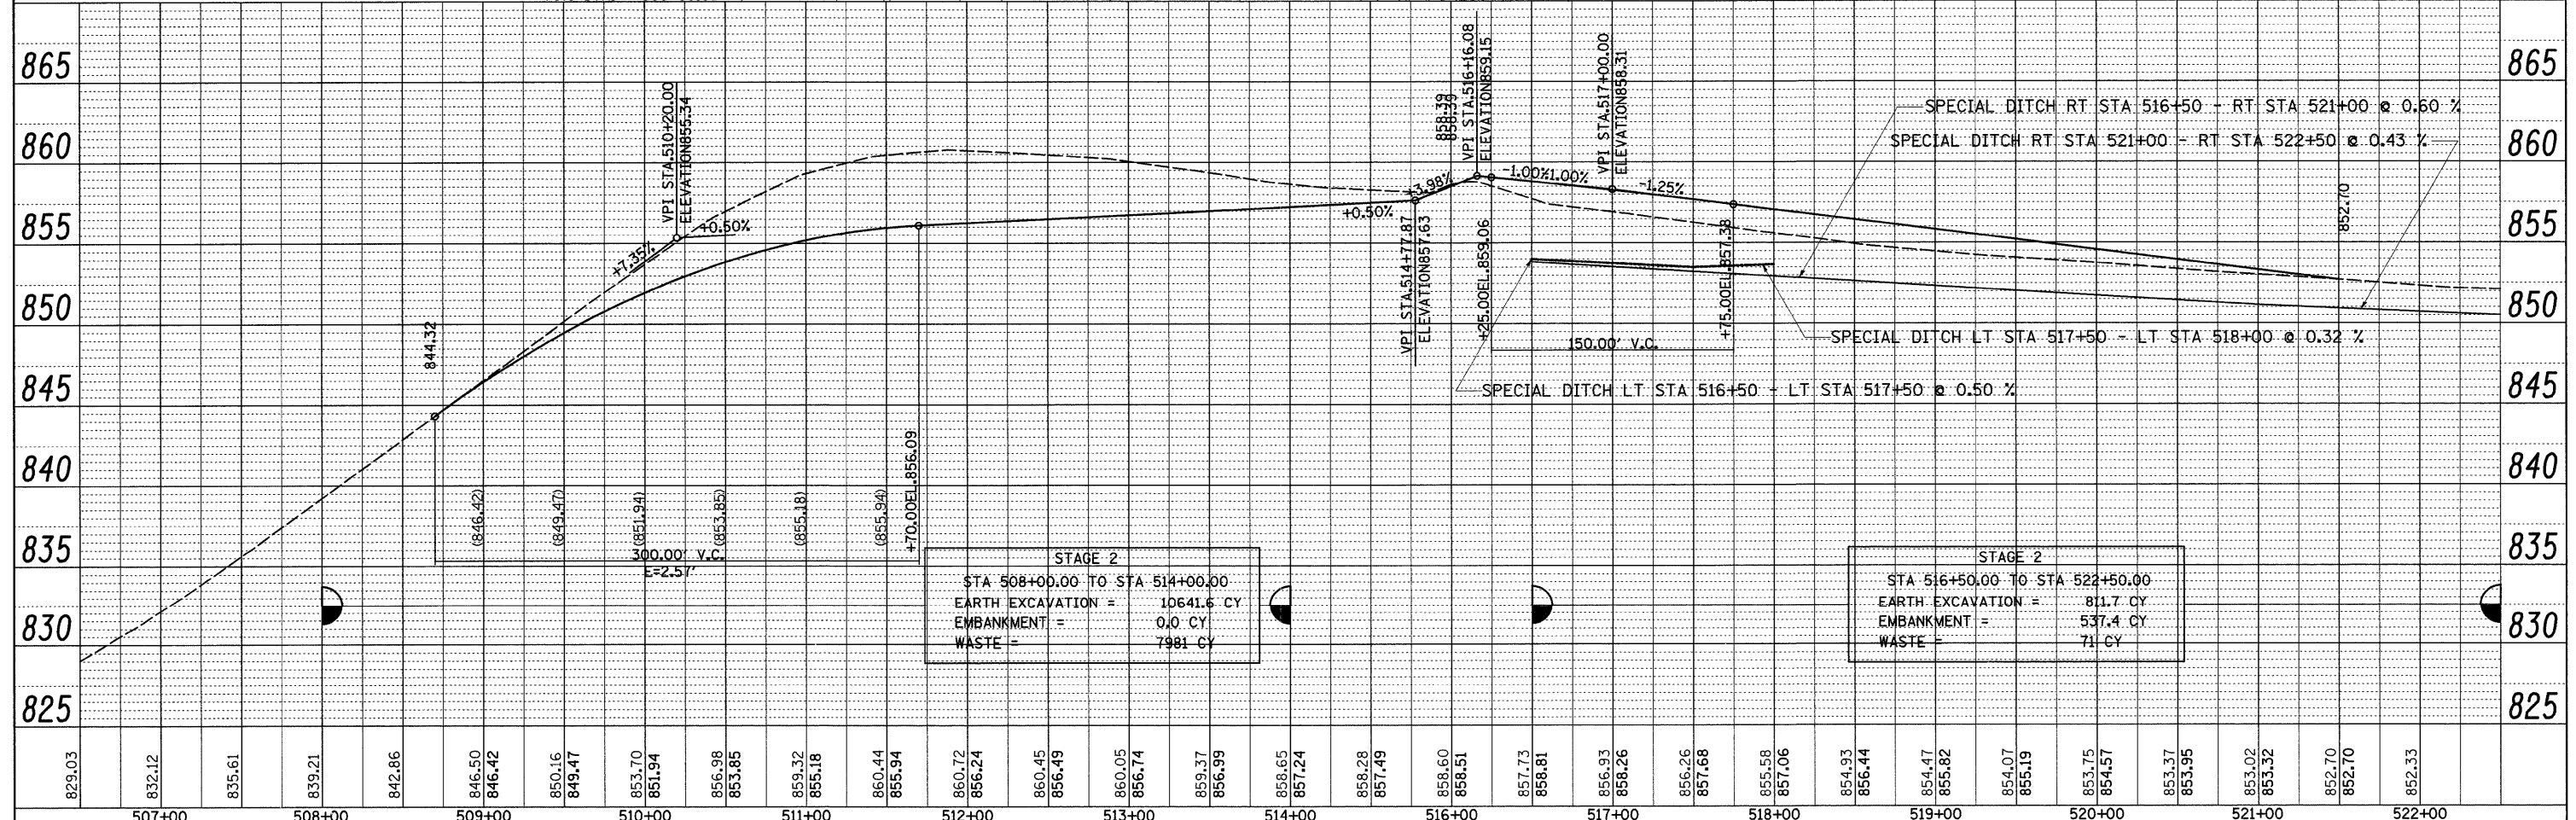


DATE	
PLANNED	
NOTED	
FILED	
NO.	

DATE	
BY	
PROFILE	
NOTED	
FILED	
NO.	

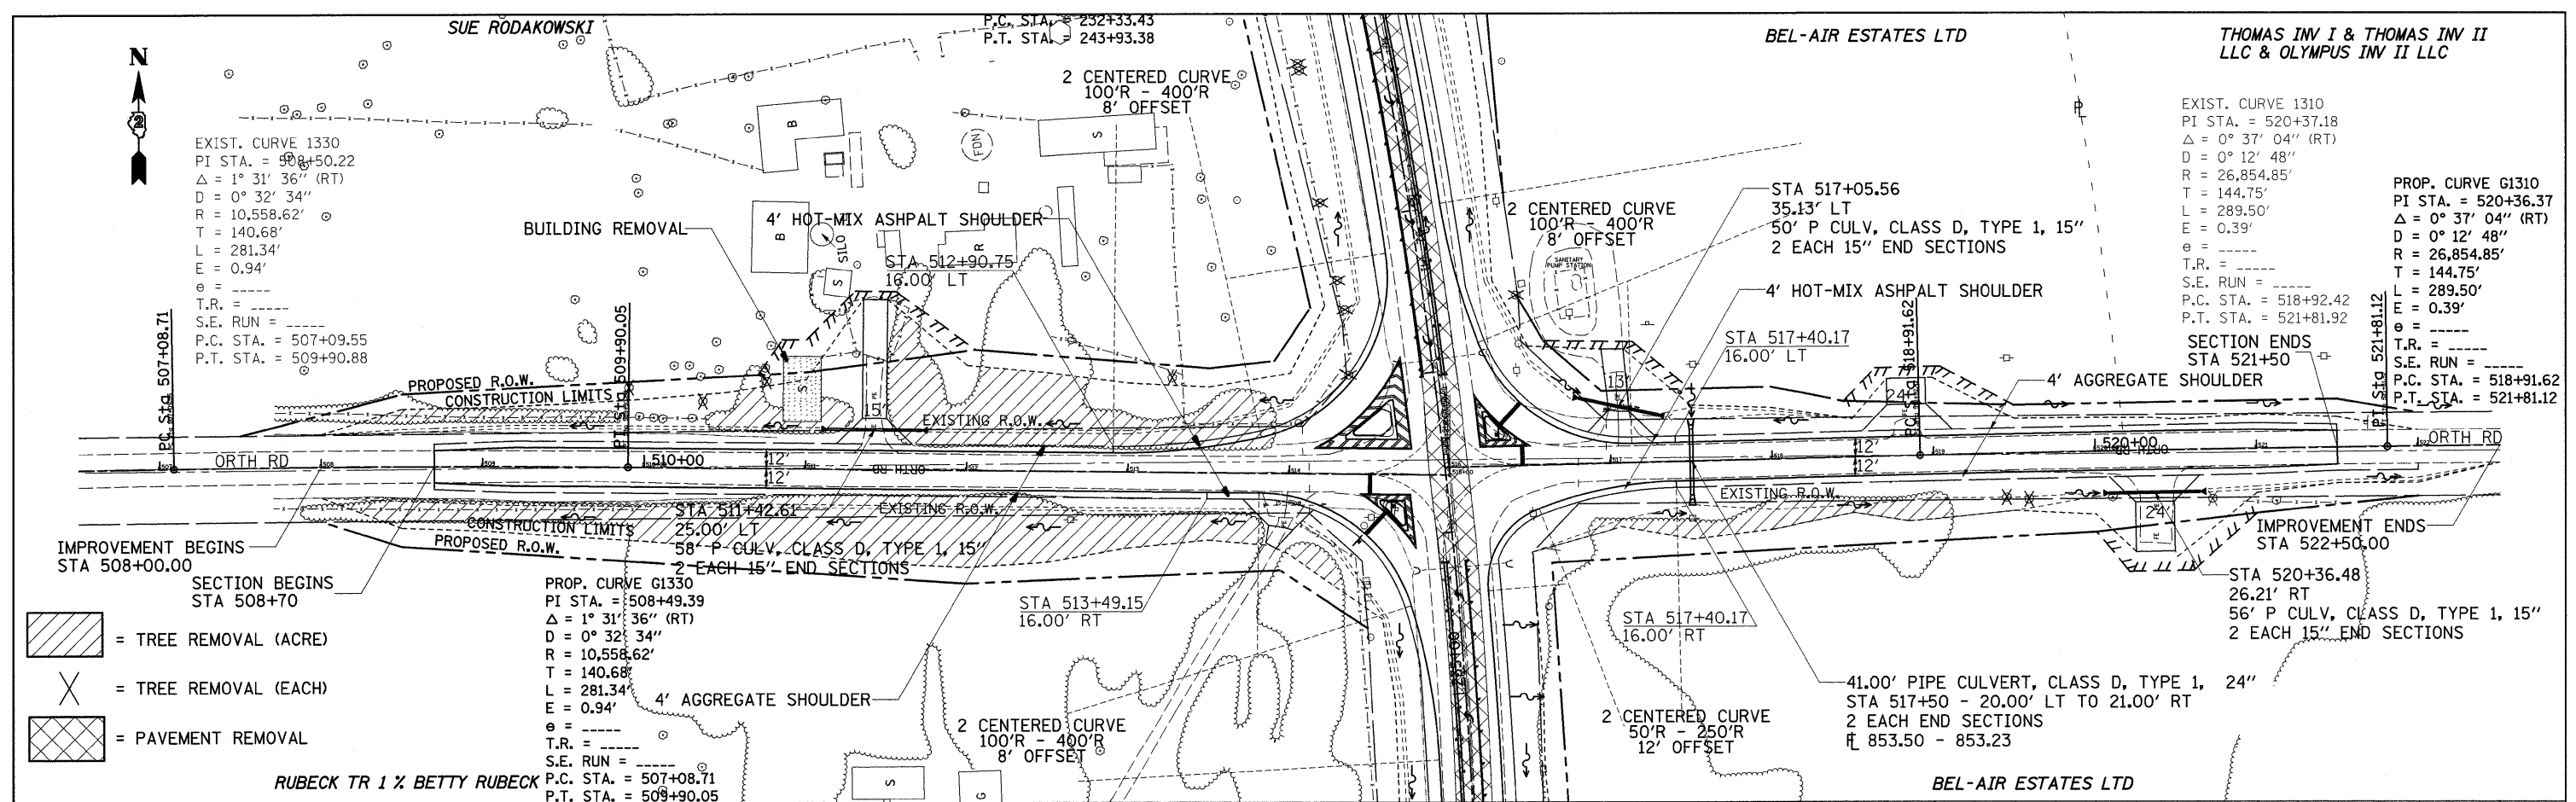

FILE NAME =	USER NAME = goffjl	DESIGNED -	REVISED -	STATE OF ILLINOIS DEPARTMENT OF TRANSPORTATION	ORTH RD				F.A.P. RTE. =	SECTION	COUNTY	TOTAL SHEETS	SHEET NO.
ct:\pwork\pwork\goffjl\dms85434\d089088.dgn		DRAWN -	REVISED -		754	10IM-1	BOONE	74	23				
PLOT SCALE = 50.0000' / IN.		CHECKED -	REVISED -		SCALE:	SHEET NO.	OF SHEETS	STA.	TO STA.	CONTRACT NO. 64E34			
PLOT DATE = Tue Mar 09 10:17:05 2010		DATE -	REVISED -		ILLINOIS FED. AID PROJECT								