



# STAGE 1

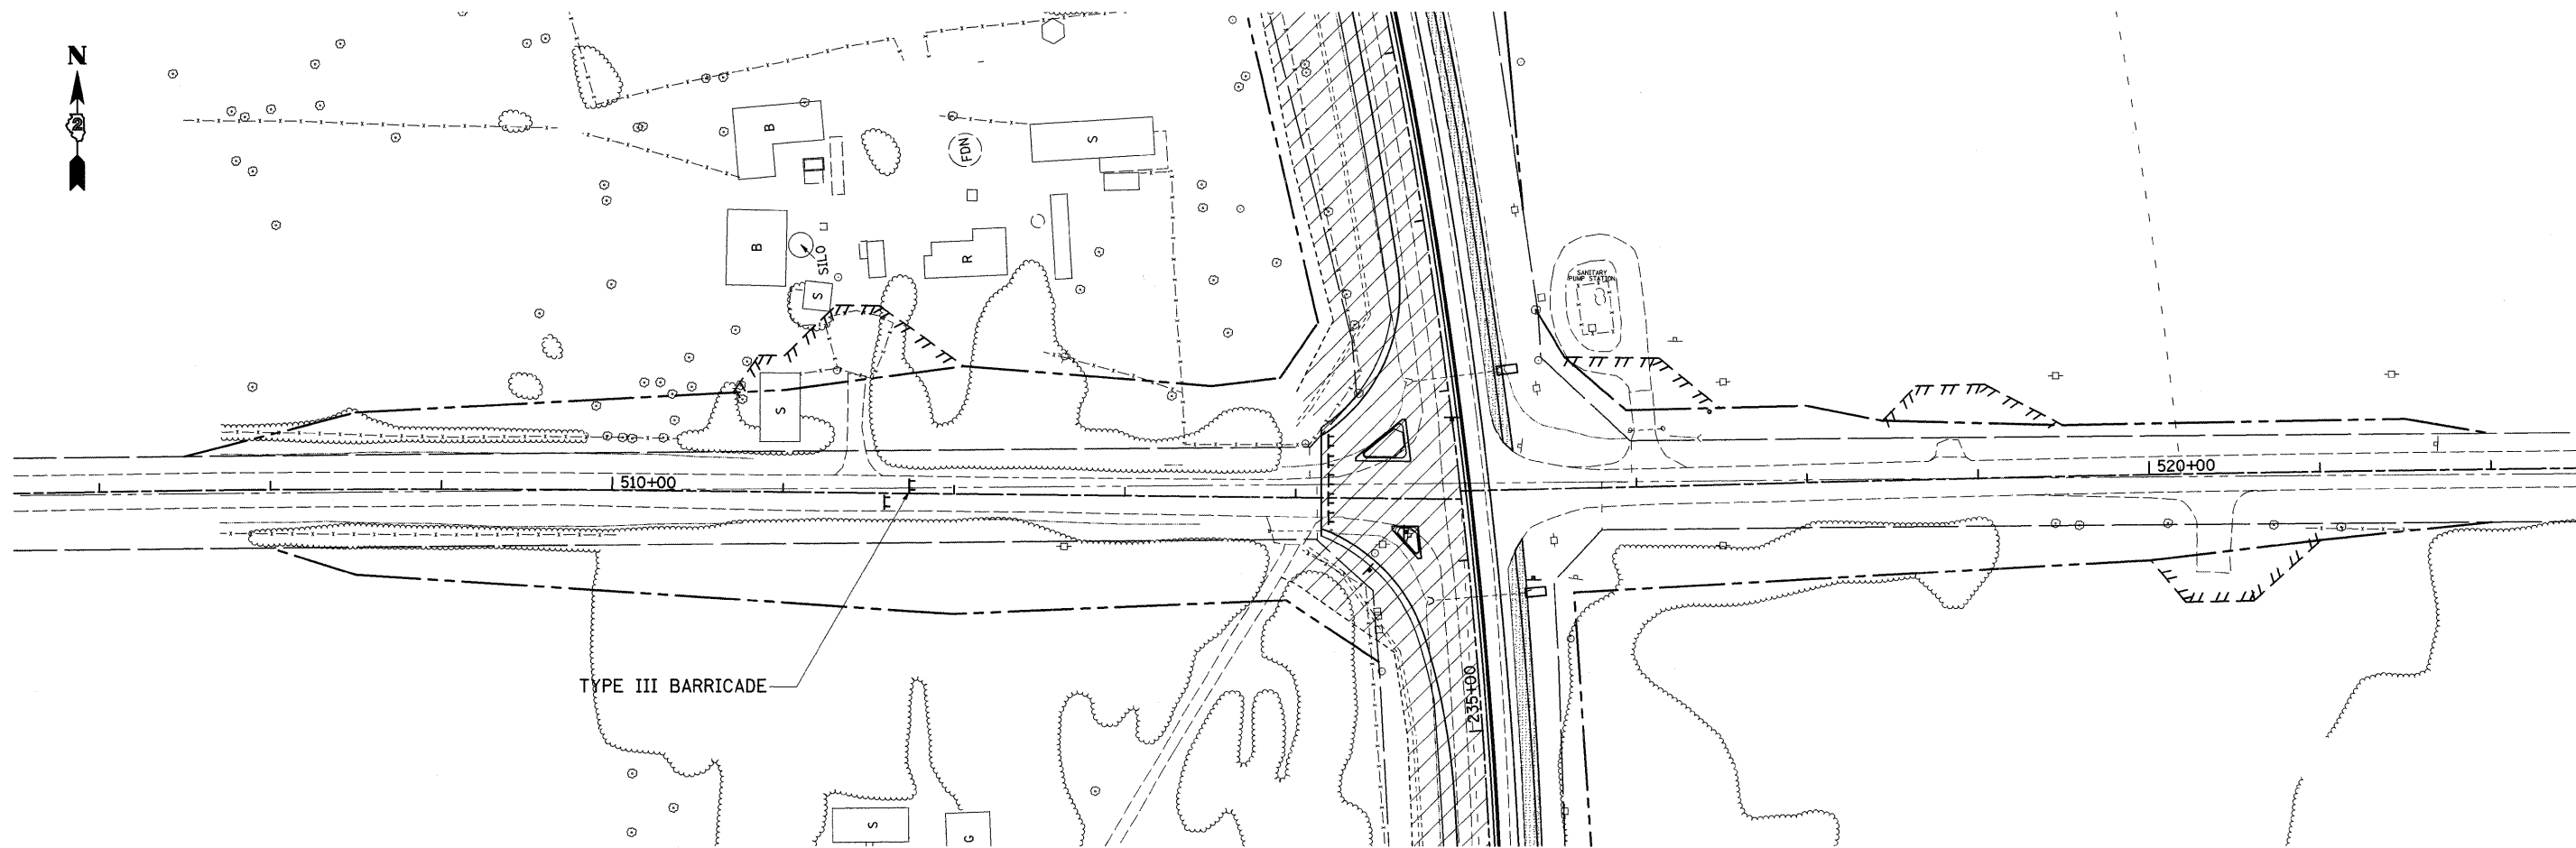

SIGNING & DEVICES TO BE SET UP ACCORDING TO DISTRICT STANDARD 40.1

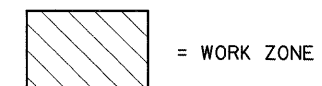

FILE NAME =	USER NAME = goffjl	DESIGNED -	REVISED -
c:\pwork\pwork\PWIDOT\GOFFJL\dms85434\d0898stg.dgn		DRAWN -	REVISED -
		CHECKED -	REVISED -
		DATE -	REVISED -

STATE OF ILLINOIS  
DEPARTMENT OF TRANSPORTATION

STAGING DETAILS			
SCALE:	SHEET NO.	OF SHEETS	STA. TO STA.

F.A.P. RTE.	SECTION	COUNTY	TOTAL SHEETS	SHEET NO.
754	101M-1	BOONE	74	26
CONTRACT NO. 64E34				
ILLINOIS FED. AID PROJECT				