
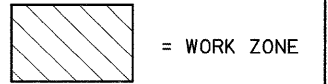


# STAGE 2

## SEQUENCE OF WORK

- 1) CLOSE WEST AND EAST ORTH RD.
- 2) SHIFT TRAFFIC OVER FOR STAGE 2.
- 3) RELOCATE BARRIER WALL, SIGNING, AND TRAFFIC CONTROL DEVICES.
- 4) REMOVE WIDENING FROM RT. STA.224+73.92 - 248+23.41.
- 5) CONSTRUCT STAGE 2 AS SHOWN IN THE STAGING DETAILS AND STAGING TYPICALS AND REMOVE EAST HALF OF CULVERTS.
- 6) REMOVE WIDENING FROM LT. STA.224+89.53 - 230+51.50 & LT. STA.242+27.92 - 248+07.14.
- 7) PLACE TEMPORARY STRIPING ON IL 76.
- 8) REMOVE BARRIER WALL, SIGNING, AND TRAFFIC CONTROL DEVICES.

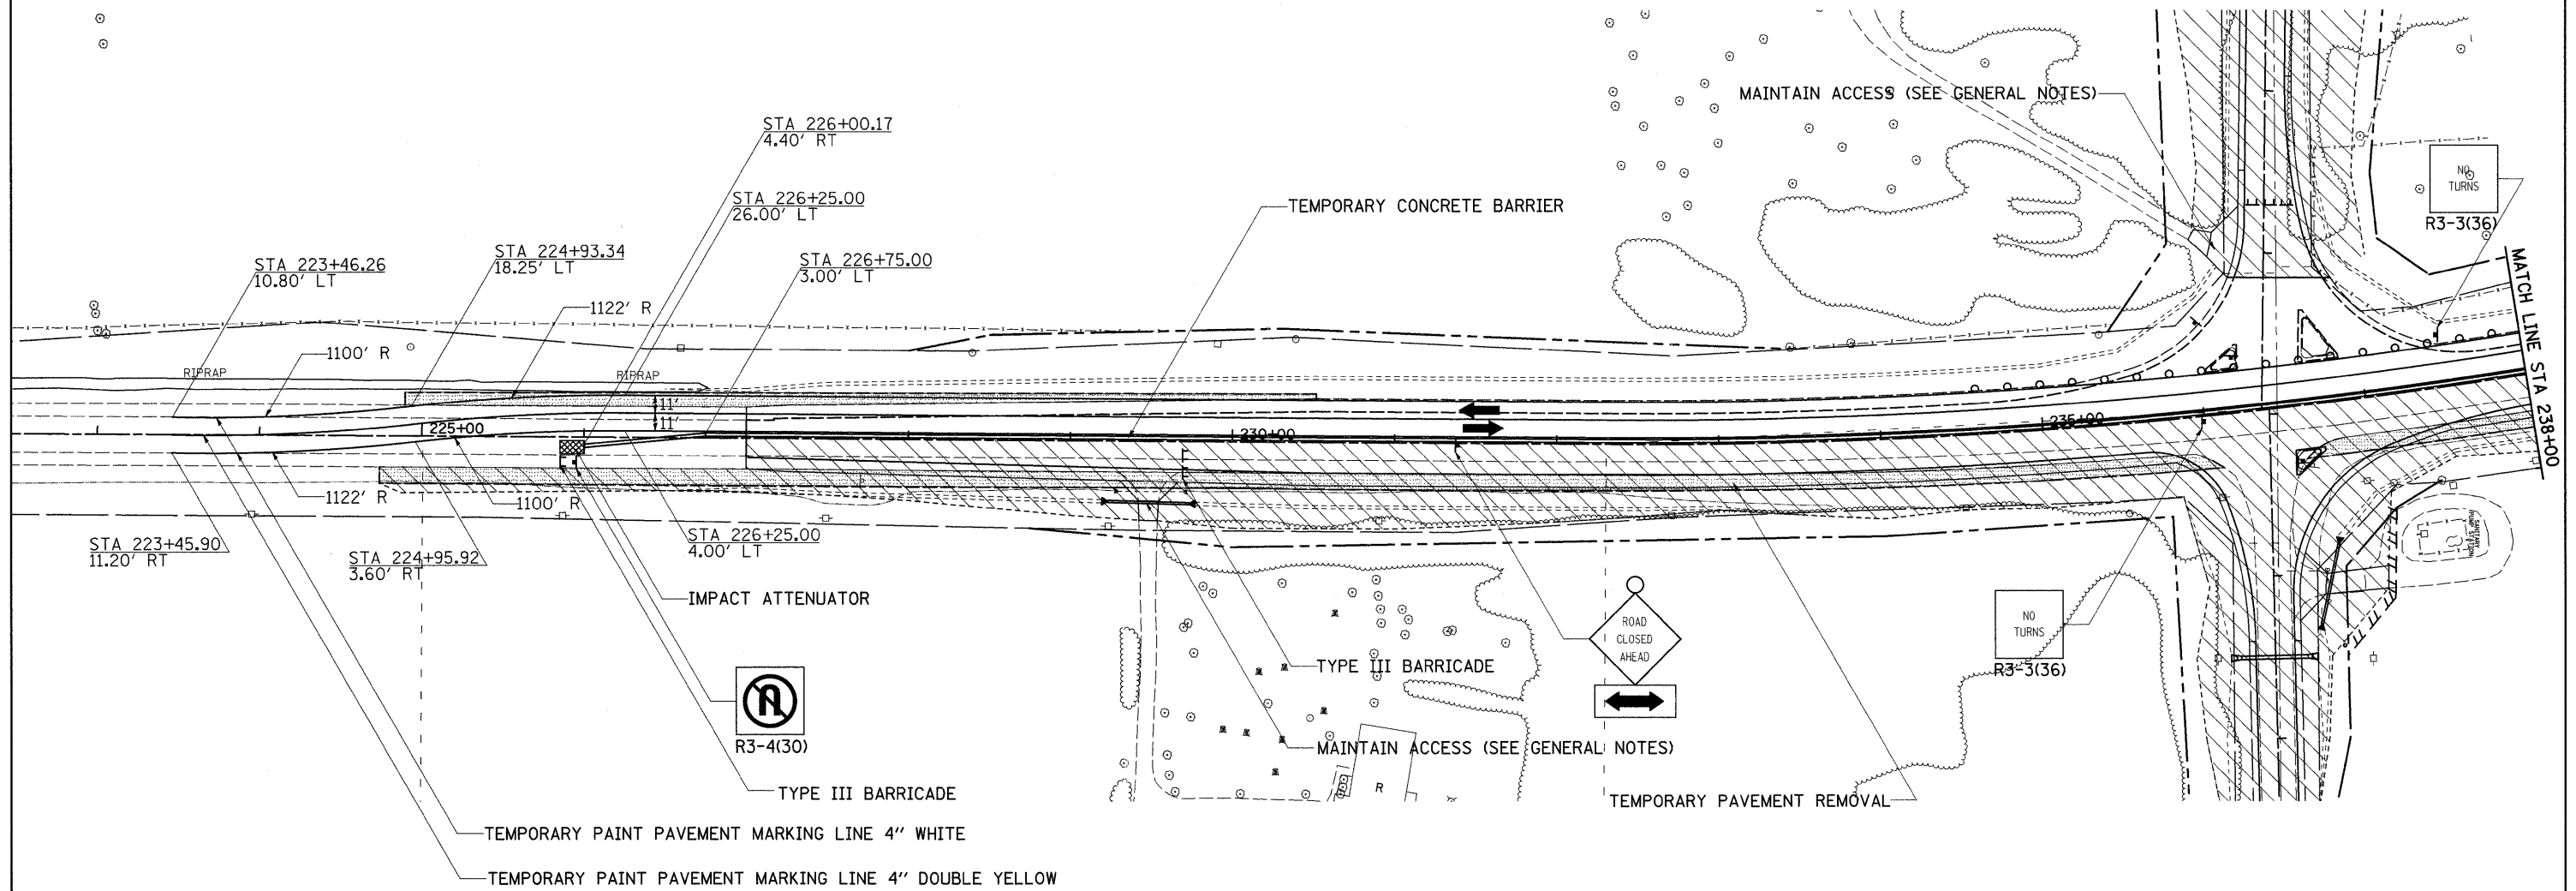

SIGNING & DEVICES TO BE SET UP ACCORDING TO TRAFFIC CONTROL STANDARD 701331

FILE NAME =	USER NAME = goffjl	DESIGNED -	REVISED -
o:\pwork\p\WIDOT\GOFFJL\dms85434\d08908stg.dgn		DRAWN -	REVISED -
PLOT SCALE = 50.0000' / IN.		CHECKED -	REVISED -
PLOT DATE = Tue Mar 09 10:17:54 2010		DATE -	REVISED -

**STATE OF ILLINOIS  
DEPARTMENT OF TRANSPORTATION**

<b>STAGING DETAILS</b>			
SCALE:	SHEET NO.	OF SHEETS	STA. TO STA.

F.A.P. RTE.	SECTION	COUNTY	TOTAL SHEETS	SHEET NO.
754	101M-1	BOONE	74	27
CONTRACT NO. 64E34				
ILLINOIS FED. AID PROJECT				