



STAGE 2

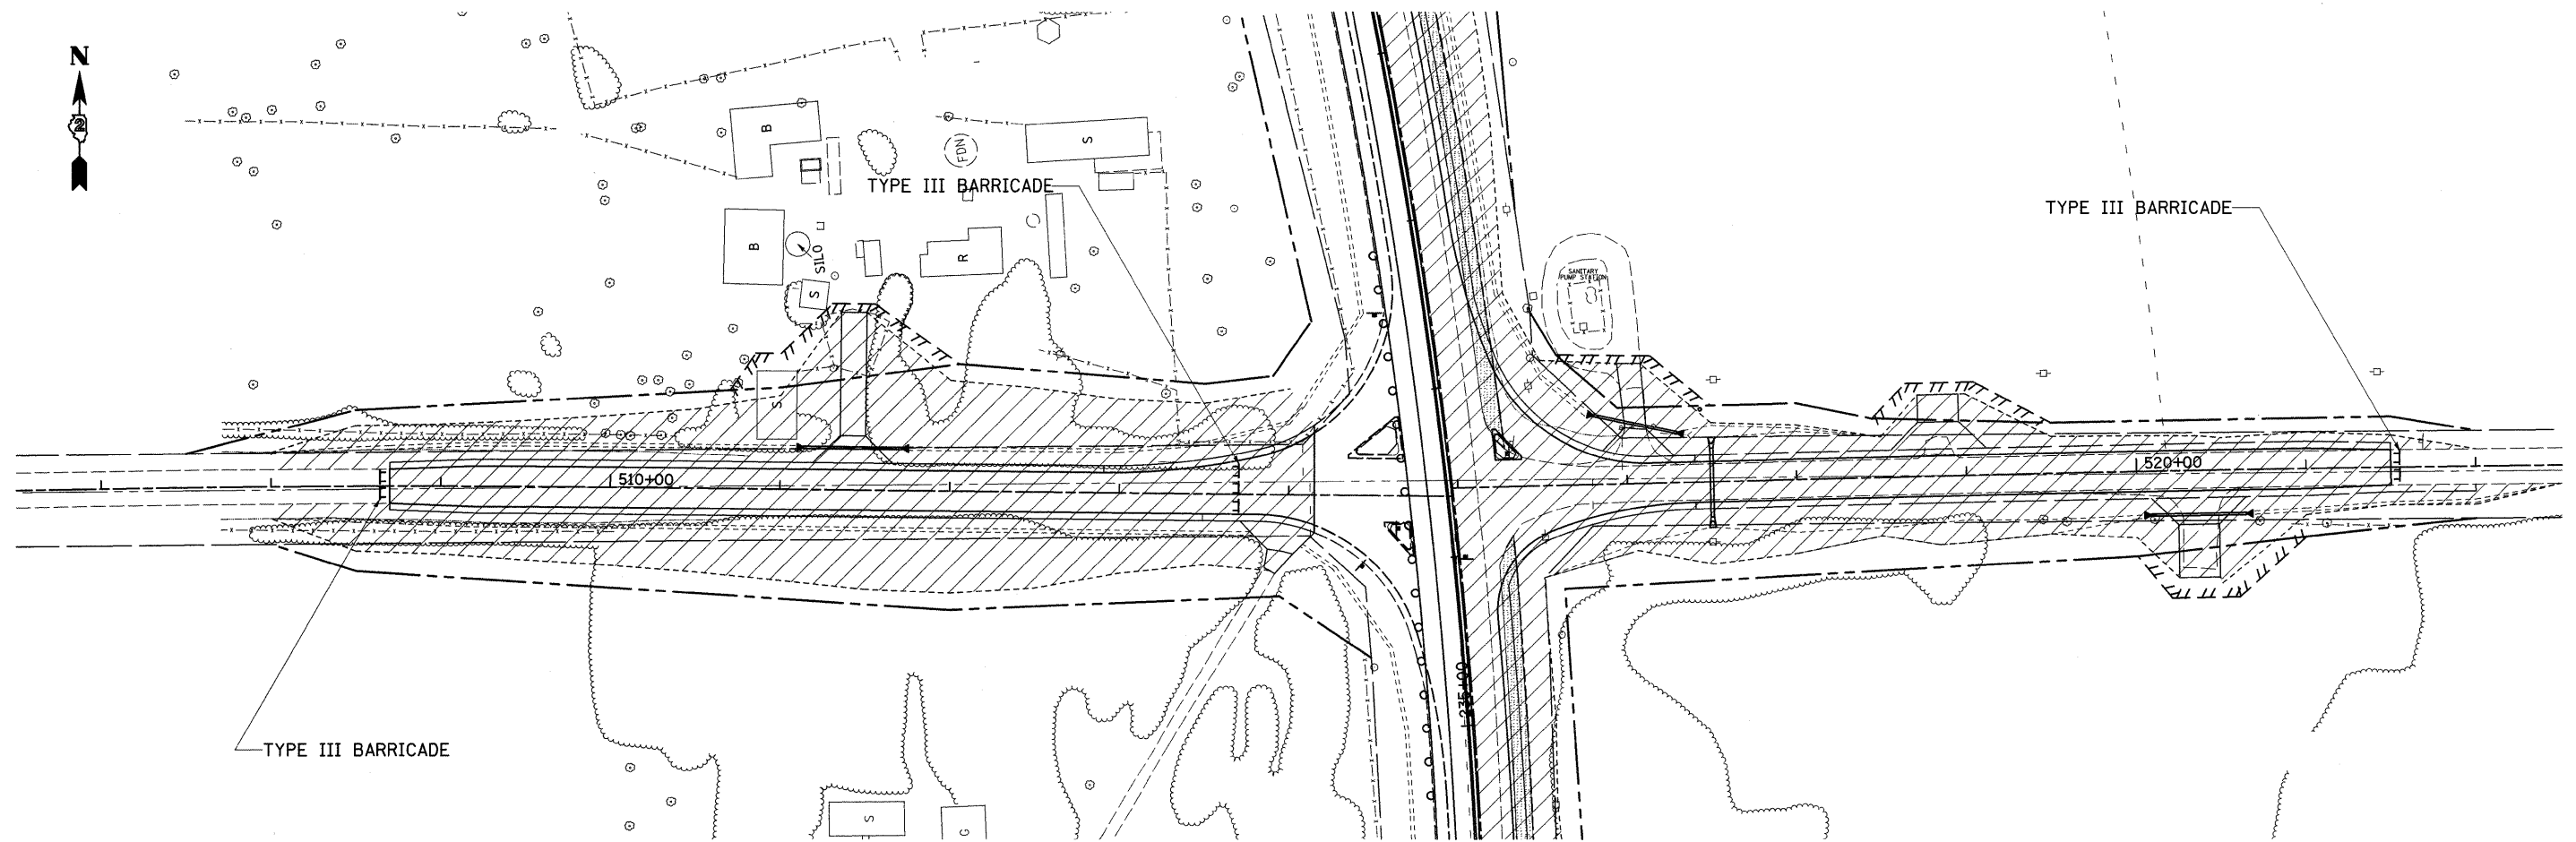

SIGNING & DEVICES TO BE SET UP ACCORDING TO DISTRICT STANDARD 40.1

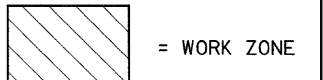

FILE NAME =	USER NAME = goffjl	DESIGNED -	REVISED -
ct:\pw\work\PIWIDOT\G0FFJL\dms85434\d0898stg.dgn		DRAWN -	REVISED -
PLOT SCALE = 50.0000' / IN.		CHECKED -	REVISED -
PLOT DATE = Tue Mar 09 10:18:04 2010		DATE -	REVISED -

STATE OF ILLINOIS
DEPARTMENT OF TRANSPORTATION

STAGING DETAILS

SCALE: SHEET NO. OF SHEETS STA. TO STA.

F.A.P. RTE.	SECTION	COUNTY	TOTAL SHEETS	SHEET NO.
754	101M-1	BOONE	74	29
CONTRACT NO. 64E34				
ILLINOIS FED. AID PROJECT				