


# PAVEMENT ELEVATION DETAILS

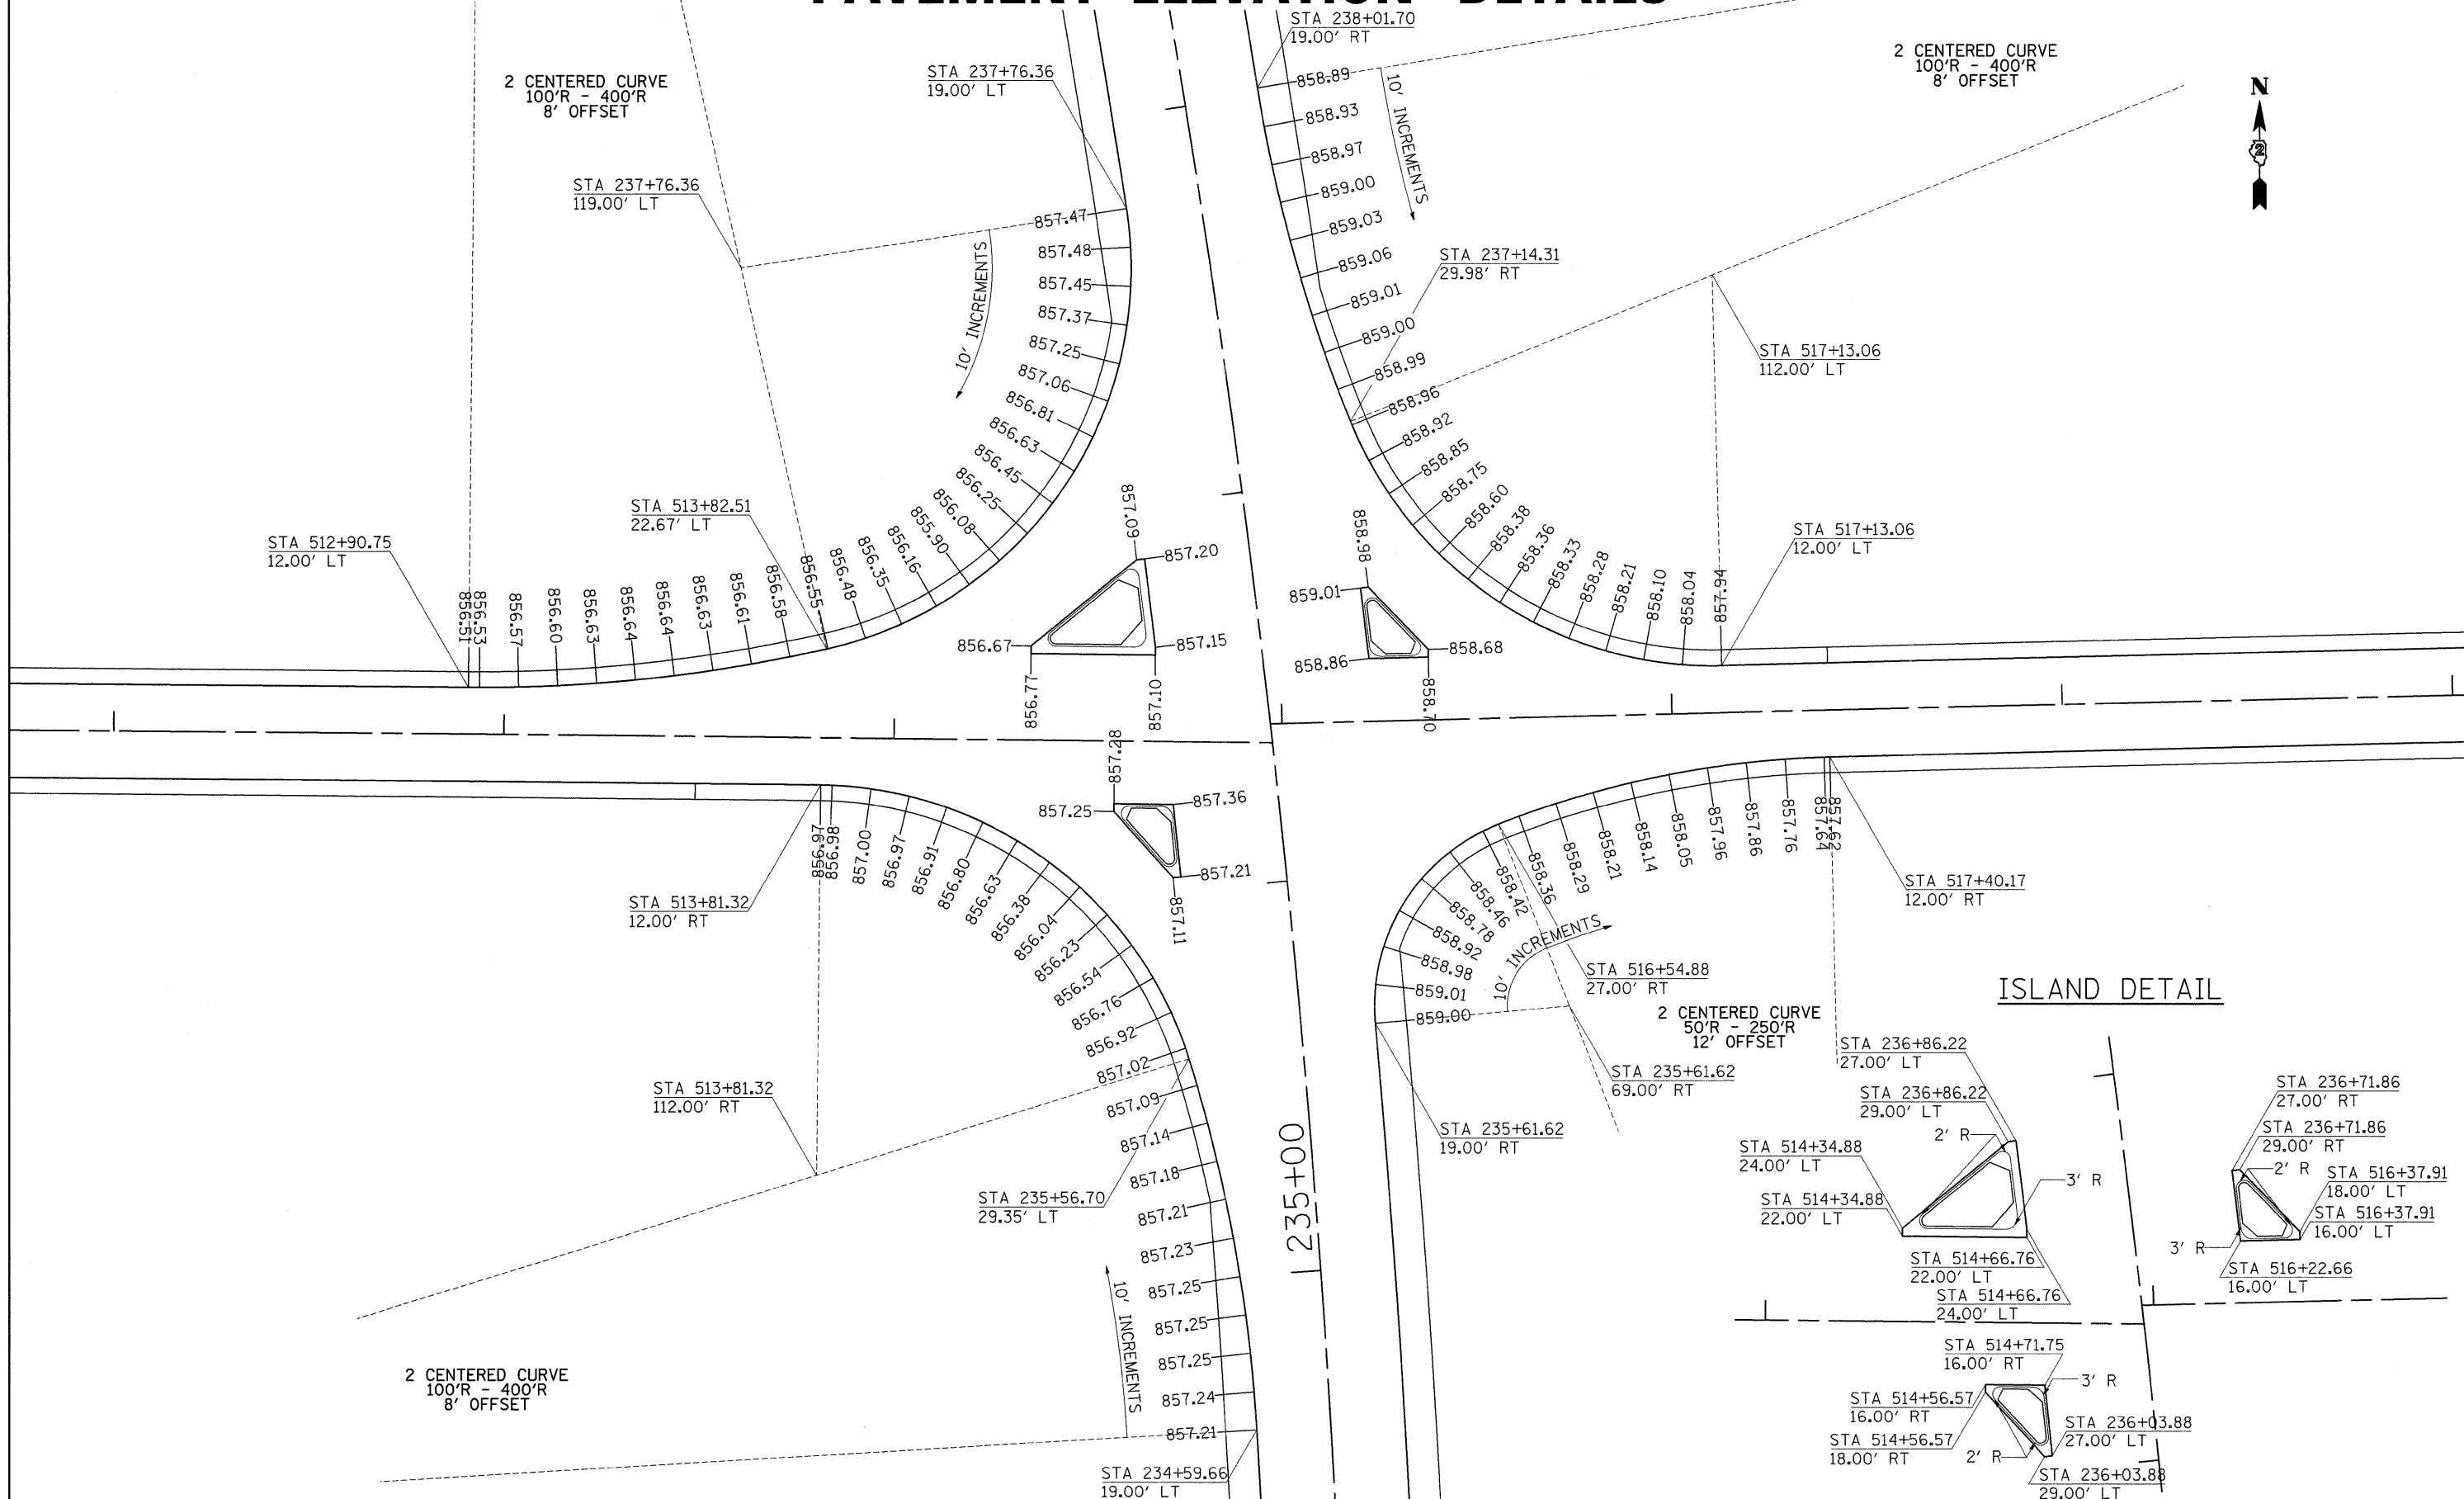

## ISLAND DETAIL

FILE NAME =	USER NAME = goffjl	DESIGNED -	REVISED -	<b>STATE OF ILLINOIS DEPARTMENT OF TRANSPORTATION</b>	<b>PAVEMENT ELEVATION DETAILS</b>				F.A.P. RTE.	SECTION	COUNTY	TOTAL SHEETS	SHEET NO.
ct:\pw\work\NPWIDOT\GOFFJL\dms85434\080908e1.dgn		DRAWN -	REVISED -		754	101M-1	BOONE	74	30				
PLOT SCALE = 20.0000' / IN.		CHECKED -	REVISED -		SCALE: SHEET NO. OF SHEETS STA. TO STA.				CONTRACT NO. 64E34				
PLOT DATE = Tue Mar 09 10:16:24 2010		DATE -	REVISED -		ILLINOIS FED. AID PROJECT								