


DATE	
BY	
SURVEYED	
PLOTTED	
TEMPLATE	
NOTE BOOK	
AREAS CHECKED	
NO.	

DATE	
BY	
SURVEYED	
PLOTTED	
TEMPLATE	
NOTE BOOK	
AREAS CHECKED	
NO.	

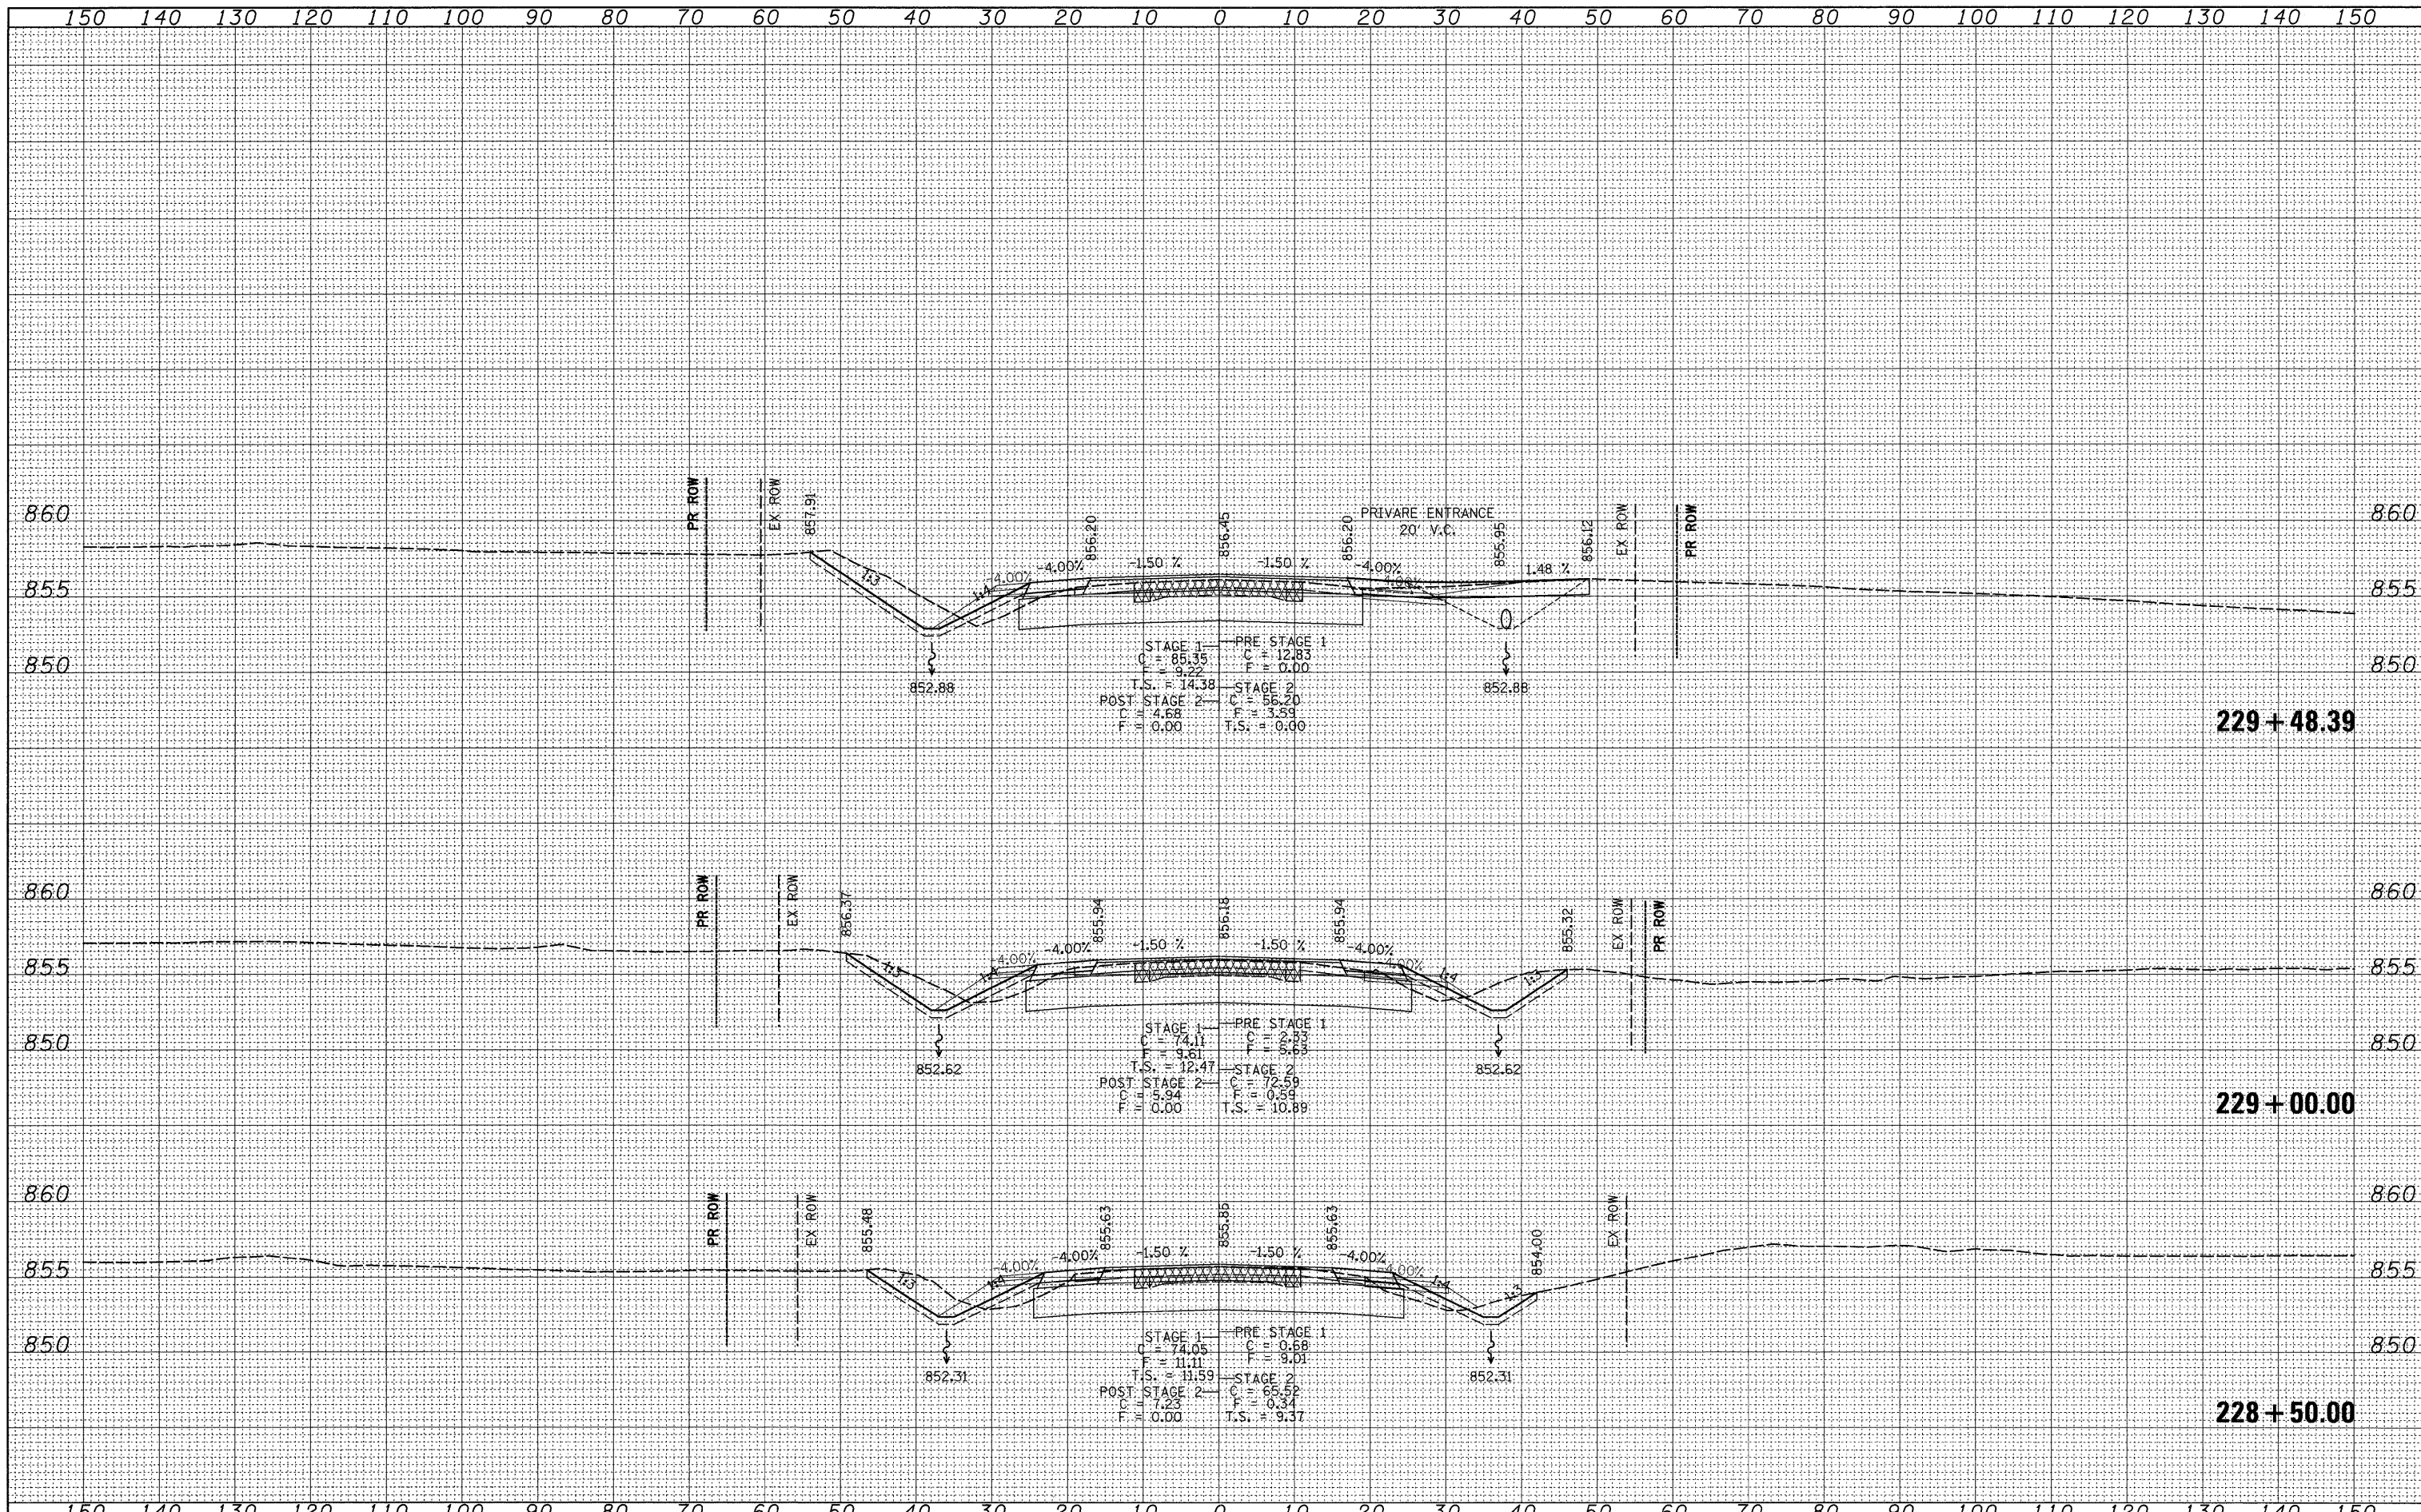

FILE NAME =	USER NAME = goffjl	DESIGNED -	REVISED -	STATE OF ILLINOIS DEPARTMENT OF TRANSPORTATION	IL 76	F.A.P. RTE.	SECTION	COUNTY	TOTAL SHEETS	SHEET NO.	
c:\pw_work\PWIDOT\GOFFJL\dms95448\d06928xm.dgn		DRAWN -	REVISED -			754	101M-1	BOONE	74	50	
PLOT SCALE = 12.0000' / IN.		CHECKED -	REVISED -			CONTRACT NO. 64E34					
PLOT DATE = Tue Mar 09 10:18:31 2010		DATE -	REVISED -			ILLINOIS FED. AID PROJECT					

SCALE: SHEET NO. OF SHEETS STA. 228+50.00 TO STA. 229+48.39