


DATE	
BY	
SURVEYED	
PLOTTED	
TEMPLATE	
AREAS CHECKED	
NO.	
FINN	
NO. BOOK	
NO.	

DATE	
BY	
SURVEYED	
PLOTTED	
TEMPLATE	
AREAS CHECKED	
NO.	
ORIGINAL	
NO. BOOK	
NO.	

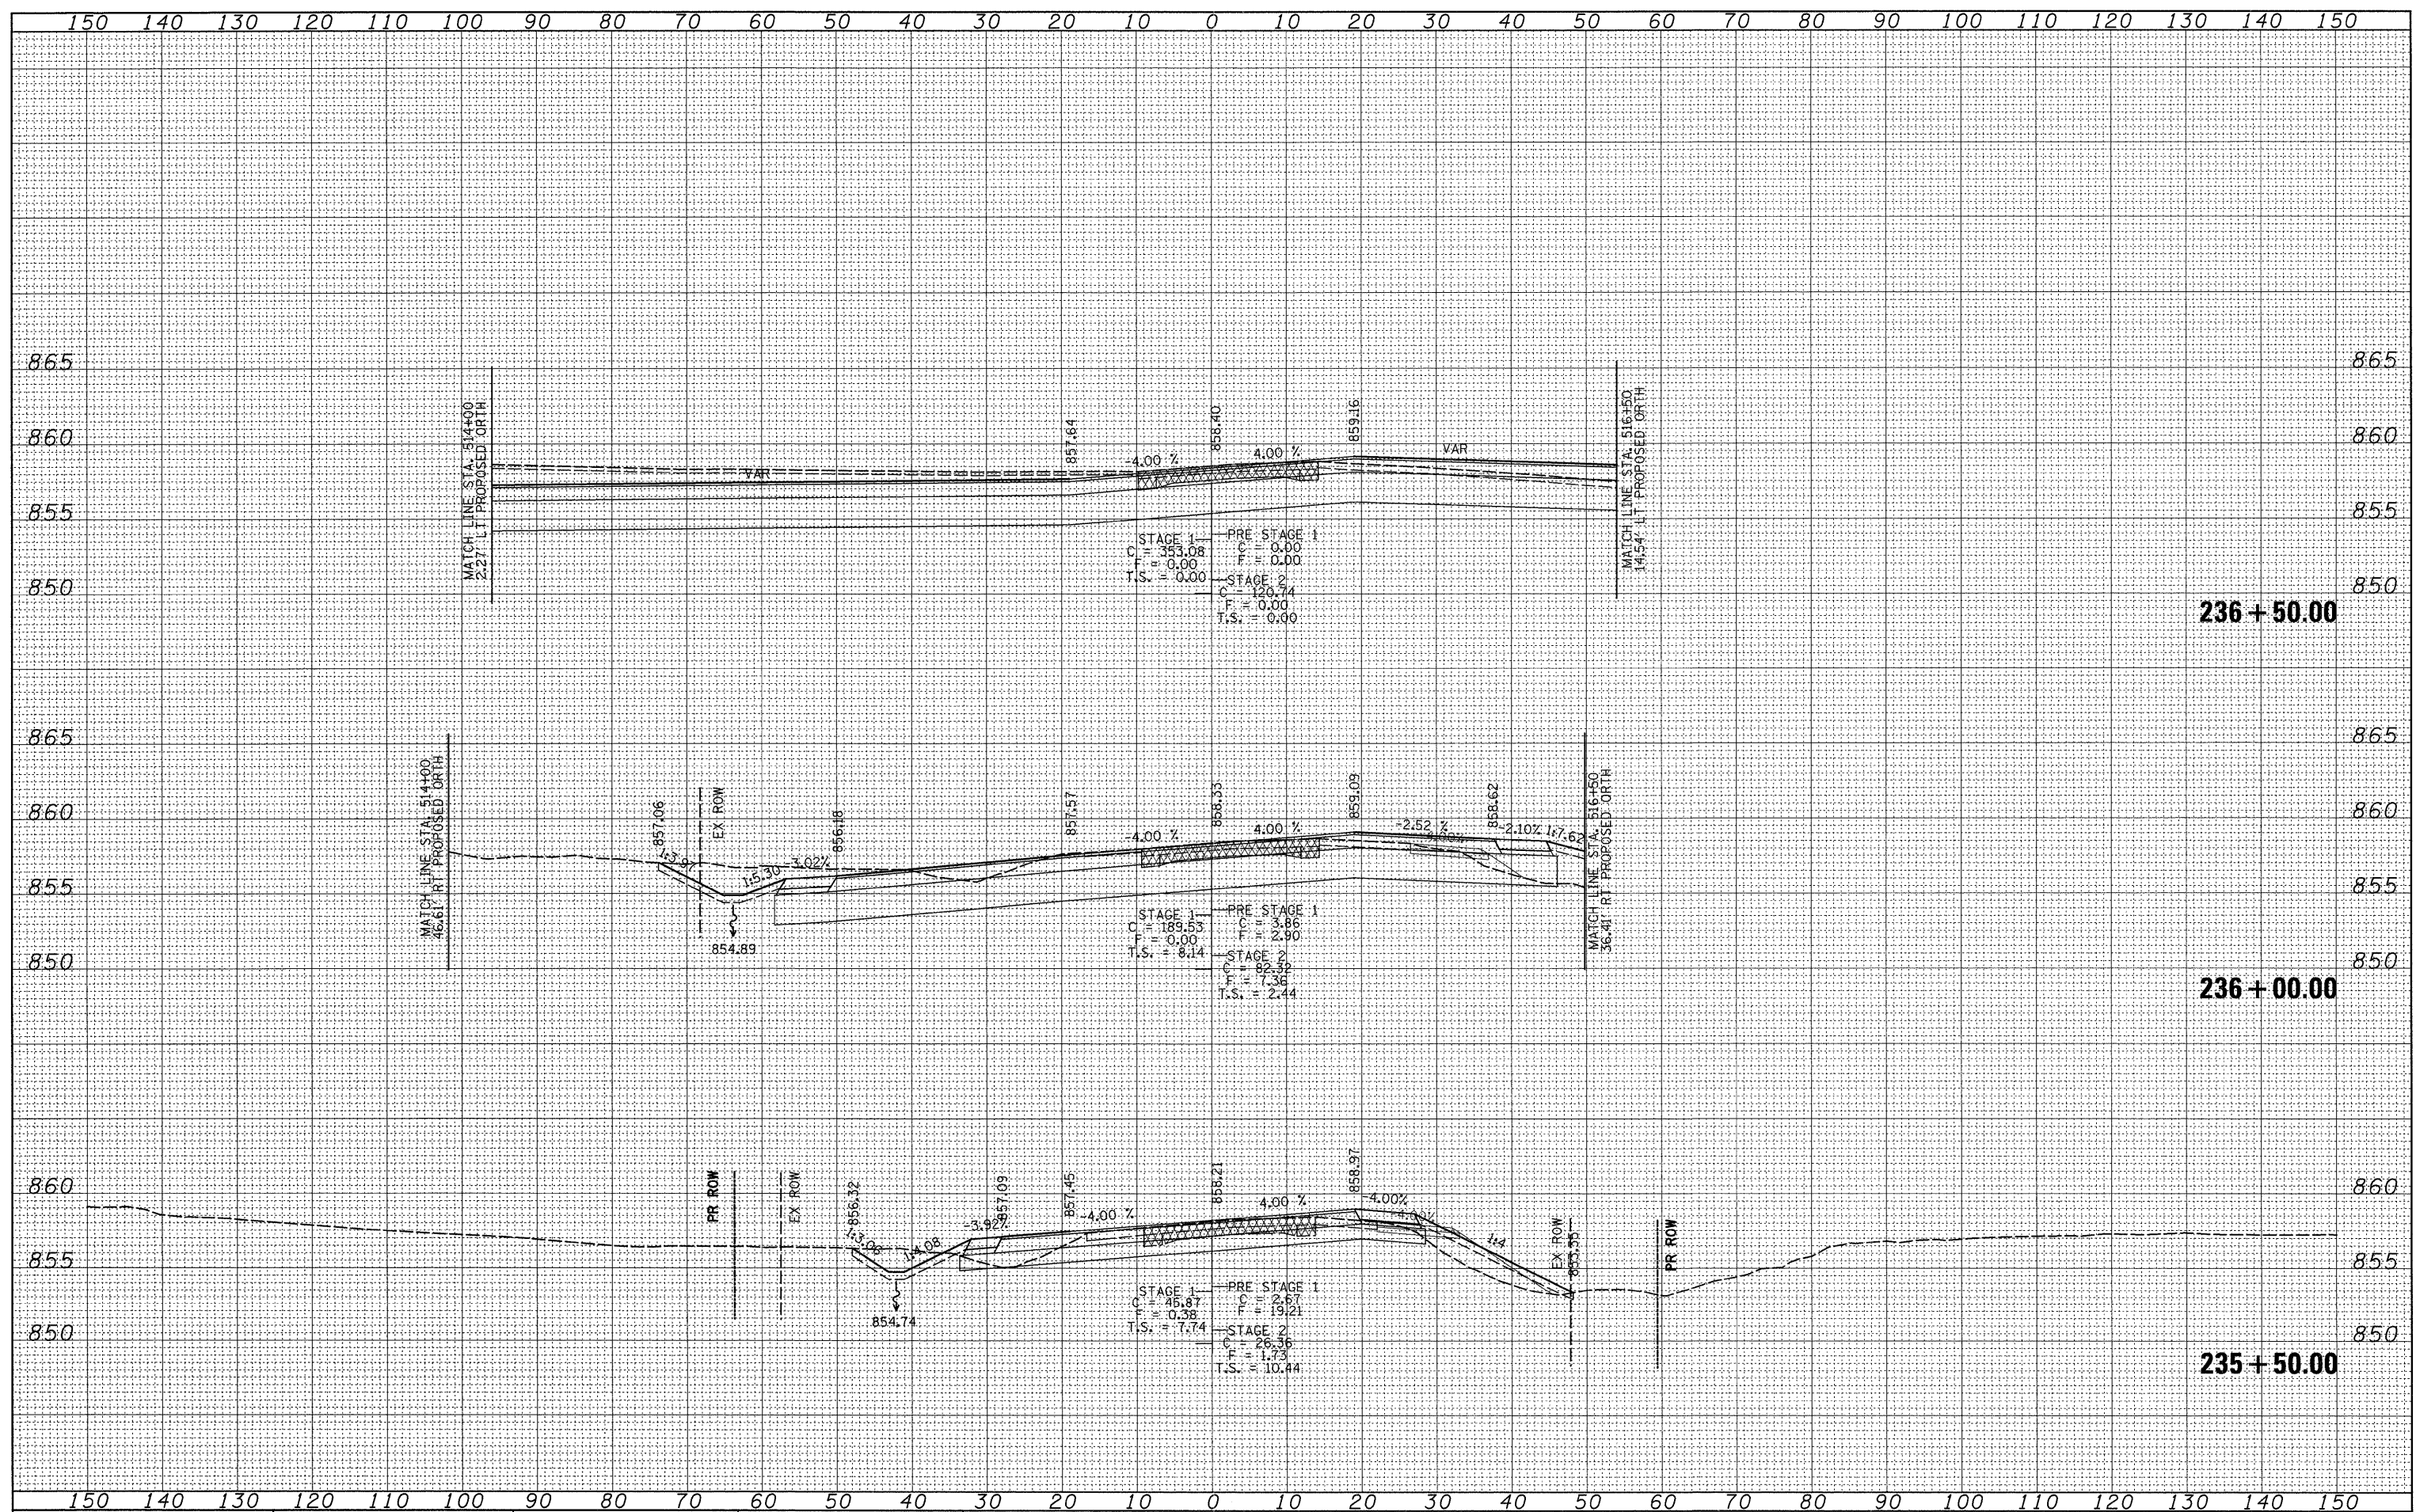

FILE NAME =
 c:\pw_work\PWIDOT\GOFFJL\dms85448\d08908km.dgn

USER NAME = goffjl
 PLOT SCALE = 12,0000 ' / IN.
 PLOT DATE = Tue Mar 09 10:18:35 2010

DESIGNED -
 DRAWN -
 CHECKED -
 DATE -

REVISED -
 REVISED -
 REVISED -
 REVISED -

**STATE OF ILLINOIS
 DEPARTMENT OF TRANSPORTATION**

IL 76

SCALE: SHEET NO. OF SHEETS STA. 235+50.00 TO STA. 236+50.00

F.A.P. RTE.	SECTION	COUNTY	TOTAL SHEETS	SHEET NO.
754	101M-1	BOONE	74	55
CONTRACT NO. 64E34				
ILLINOIS FED. AID PROJECT				