


|               |  |
|---------------|--|
| DATE          |  |
| BY            |  |
| SURVEYED      |  |
| PLOTTED       |  |
| TEMPLATE      |  |
| NOTE BOOK     |  |
| AREAS CHECKED |  |
| NO.           |  |

|               |  |
|---------------|--|
| DATE          |  |
| BY            |  |
| SURVEYED      |  |
| PLOTTED       |  |
| TEMPLATE      |  |
| NOTE BOOK     |  |
| AREAS CHECKED |  |
| NO.           |  |

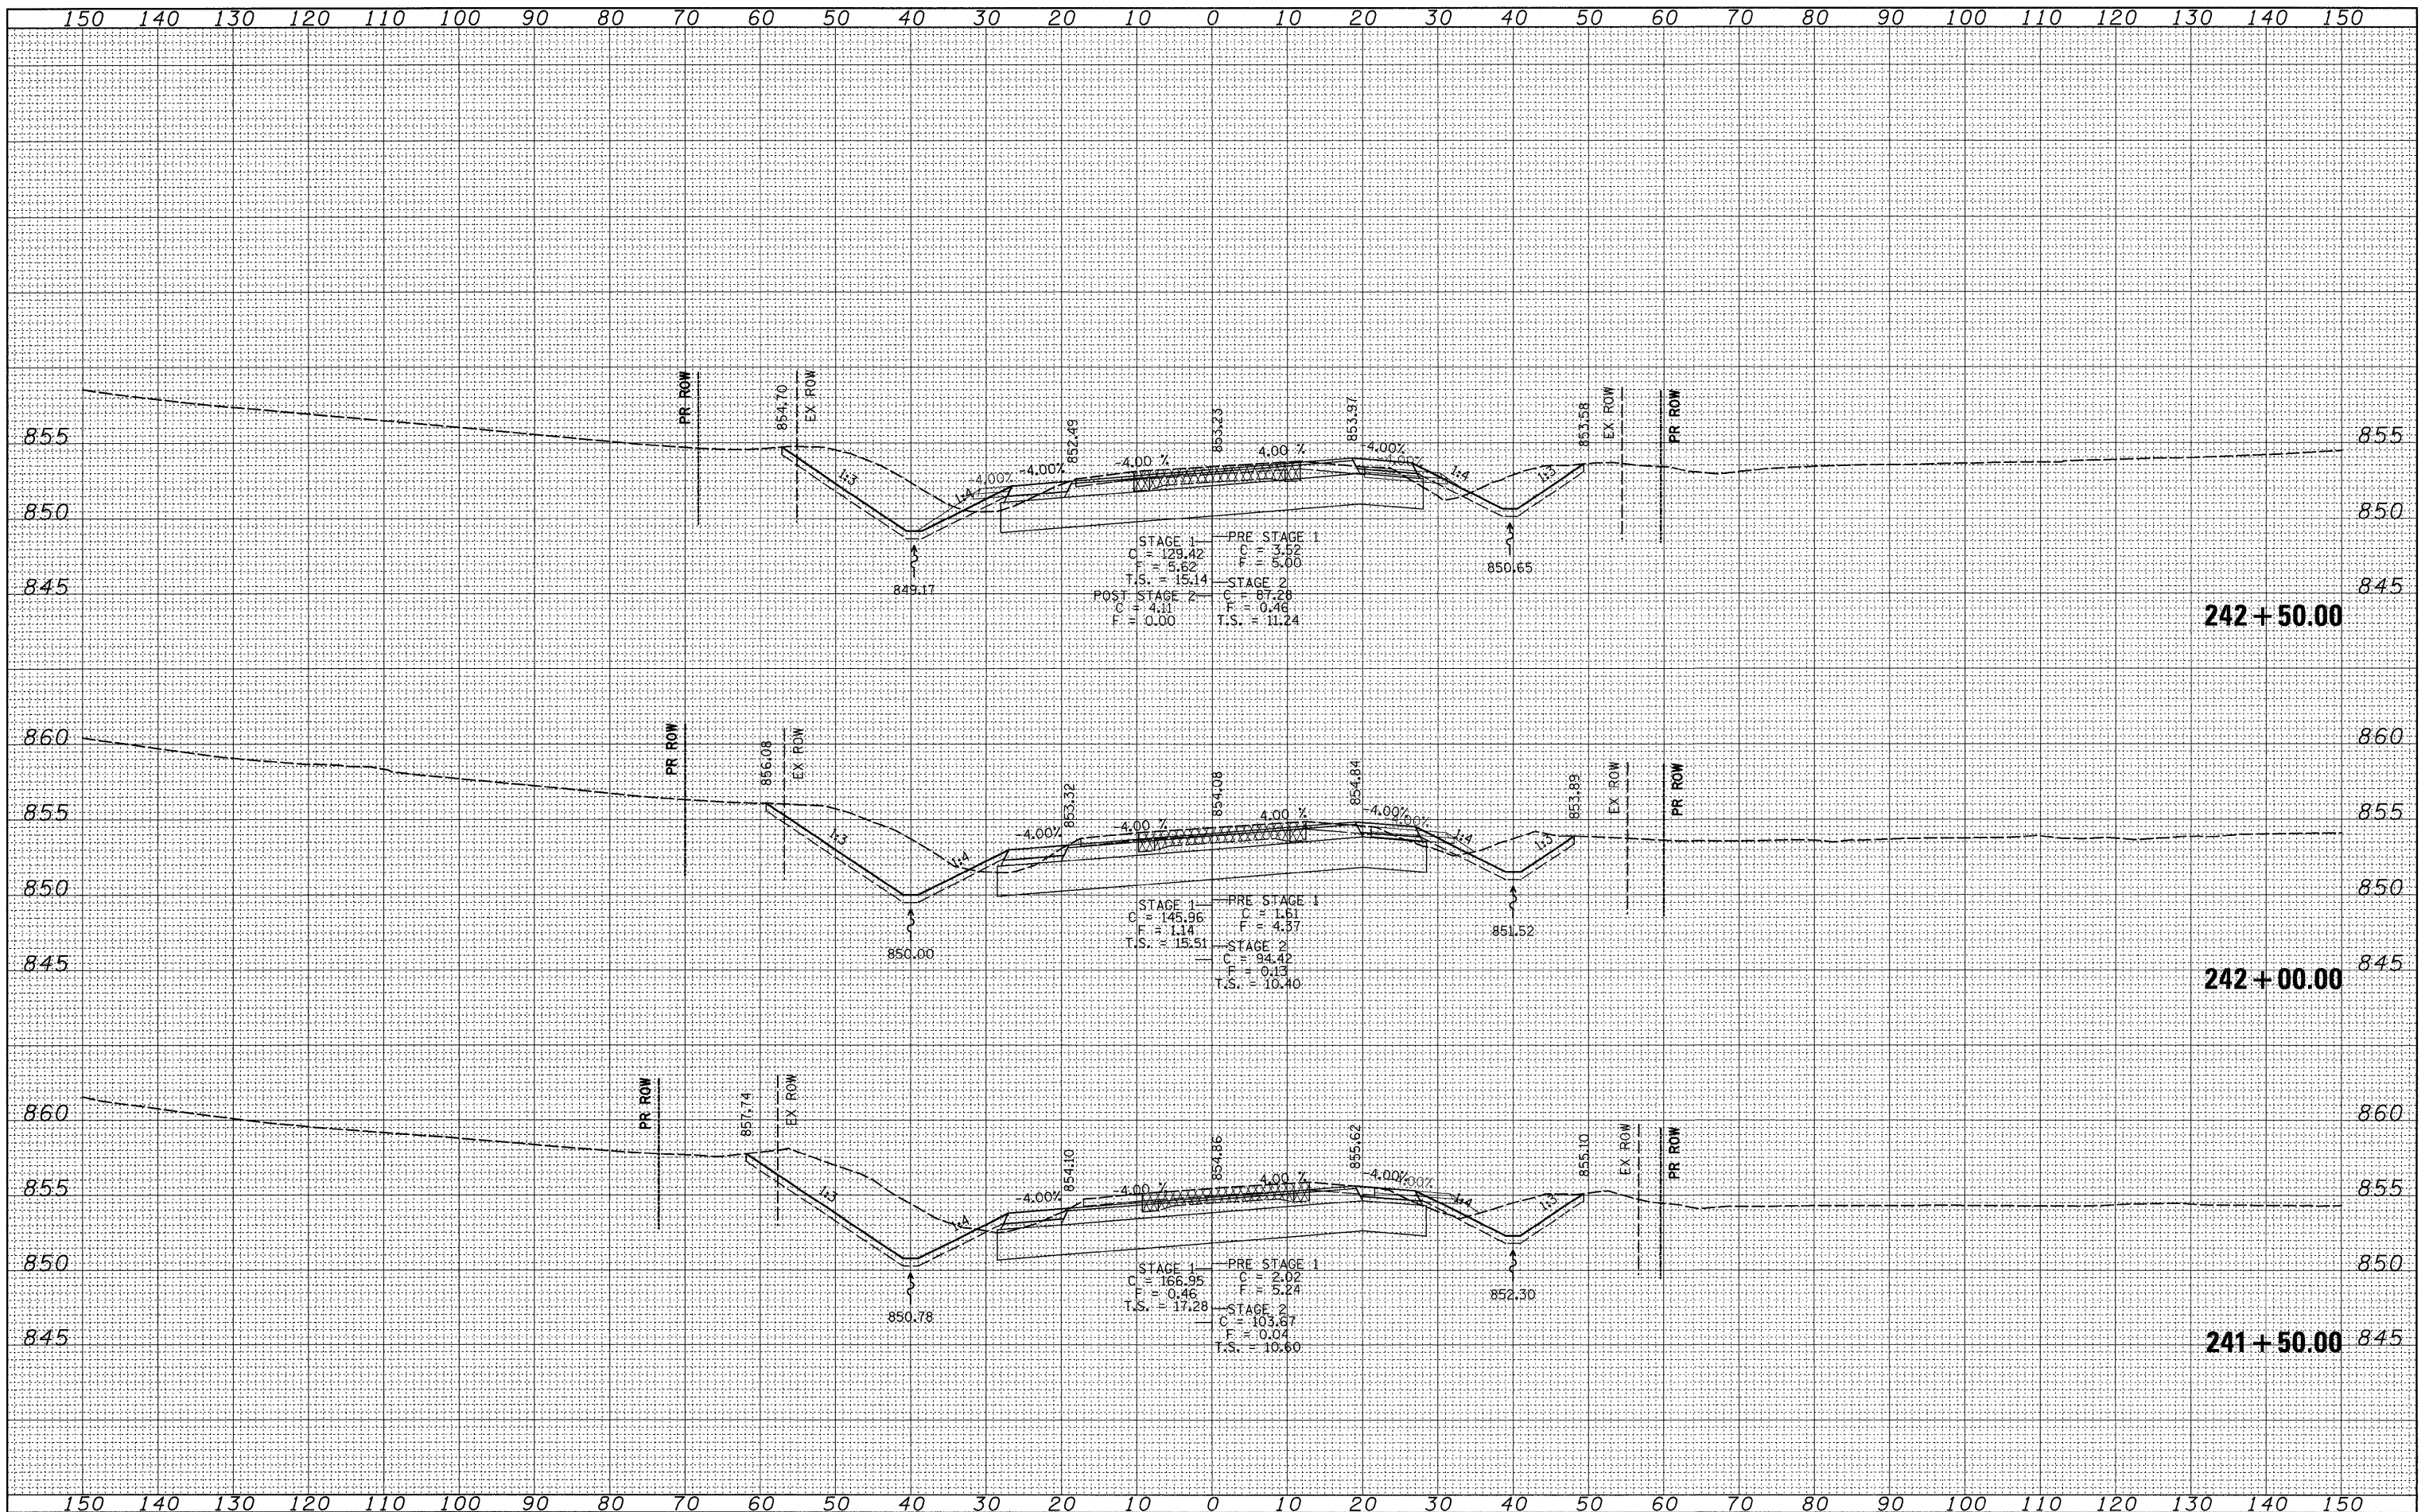

FILE NAME =  
 c:\p\_wor\p\WIDOT\GoffJL\dms85448\d06908xm.dgn

USER NAME = goffjl  
 PLOT SCALE = 10.0000' / IN.  
 PLOT DATE = Tue Mar 09 10:18:38 2010

DESIGNED -  
 DRAWN -  
 CHECKED -  
 DATE -

REVISED -  
 REVISED -  
 REVISED -  
 REVISED -

**STATE OF ILLINOIS  
 DEPARTMENT OF TRANSPORTATION**

**IL 76**

SCALE: SHEET NO. OF SHEETS STA. 241+50.00 TO STA. 242+50.00

|                           |         |        |              |           |
|---------------------------|---------|--------|--------------|-----------|
| F.A.P. RTE.               | SECTION | COUNTY | TOTAL SHEETS | SHEET NO. |
| 754                       | 101M-1  | BOONE  | 74           | 59        |
| CONTRACT NO. 64E34        |         |        |              |           |
| ILLINOIS FED. AID PROJECT |         |        |              |           |