


DATE	
BY	
DESIGNED	
DRAWN	
CHECKED	
DATE	
FILE NAME	
USER NAME	
DESIGNED	
DRAWN	
CHECKED	
DATE	

DATE	
BY	
DESIGNED	
DRAWN	
CHECKED	
DATE	
FILE NAME	
USER NAME	
DESIGNED	
DRAWN	
CHECKED	
DATE	

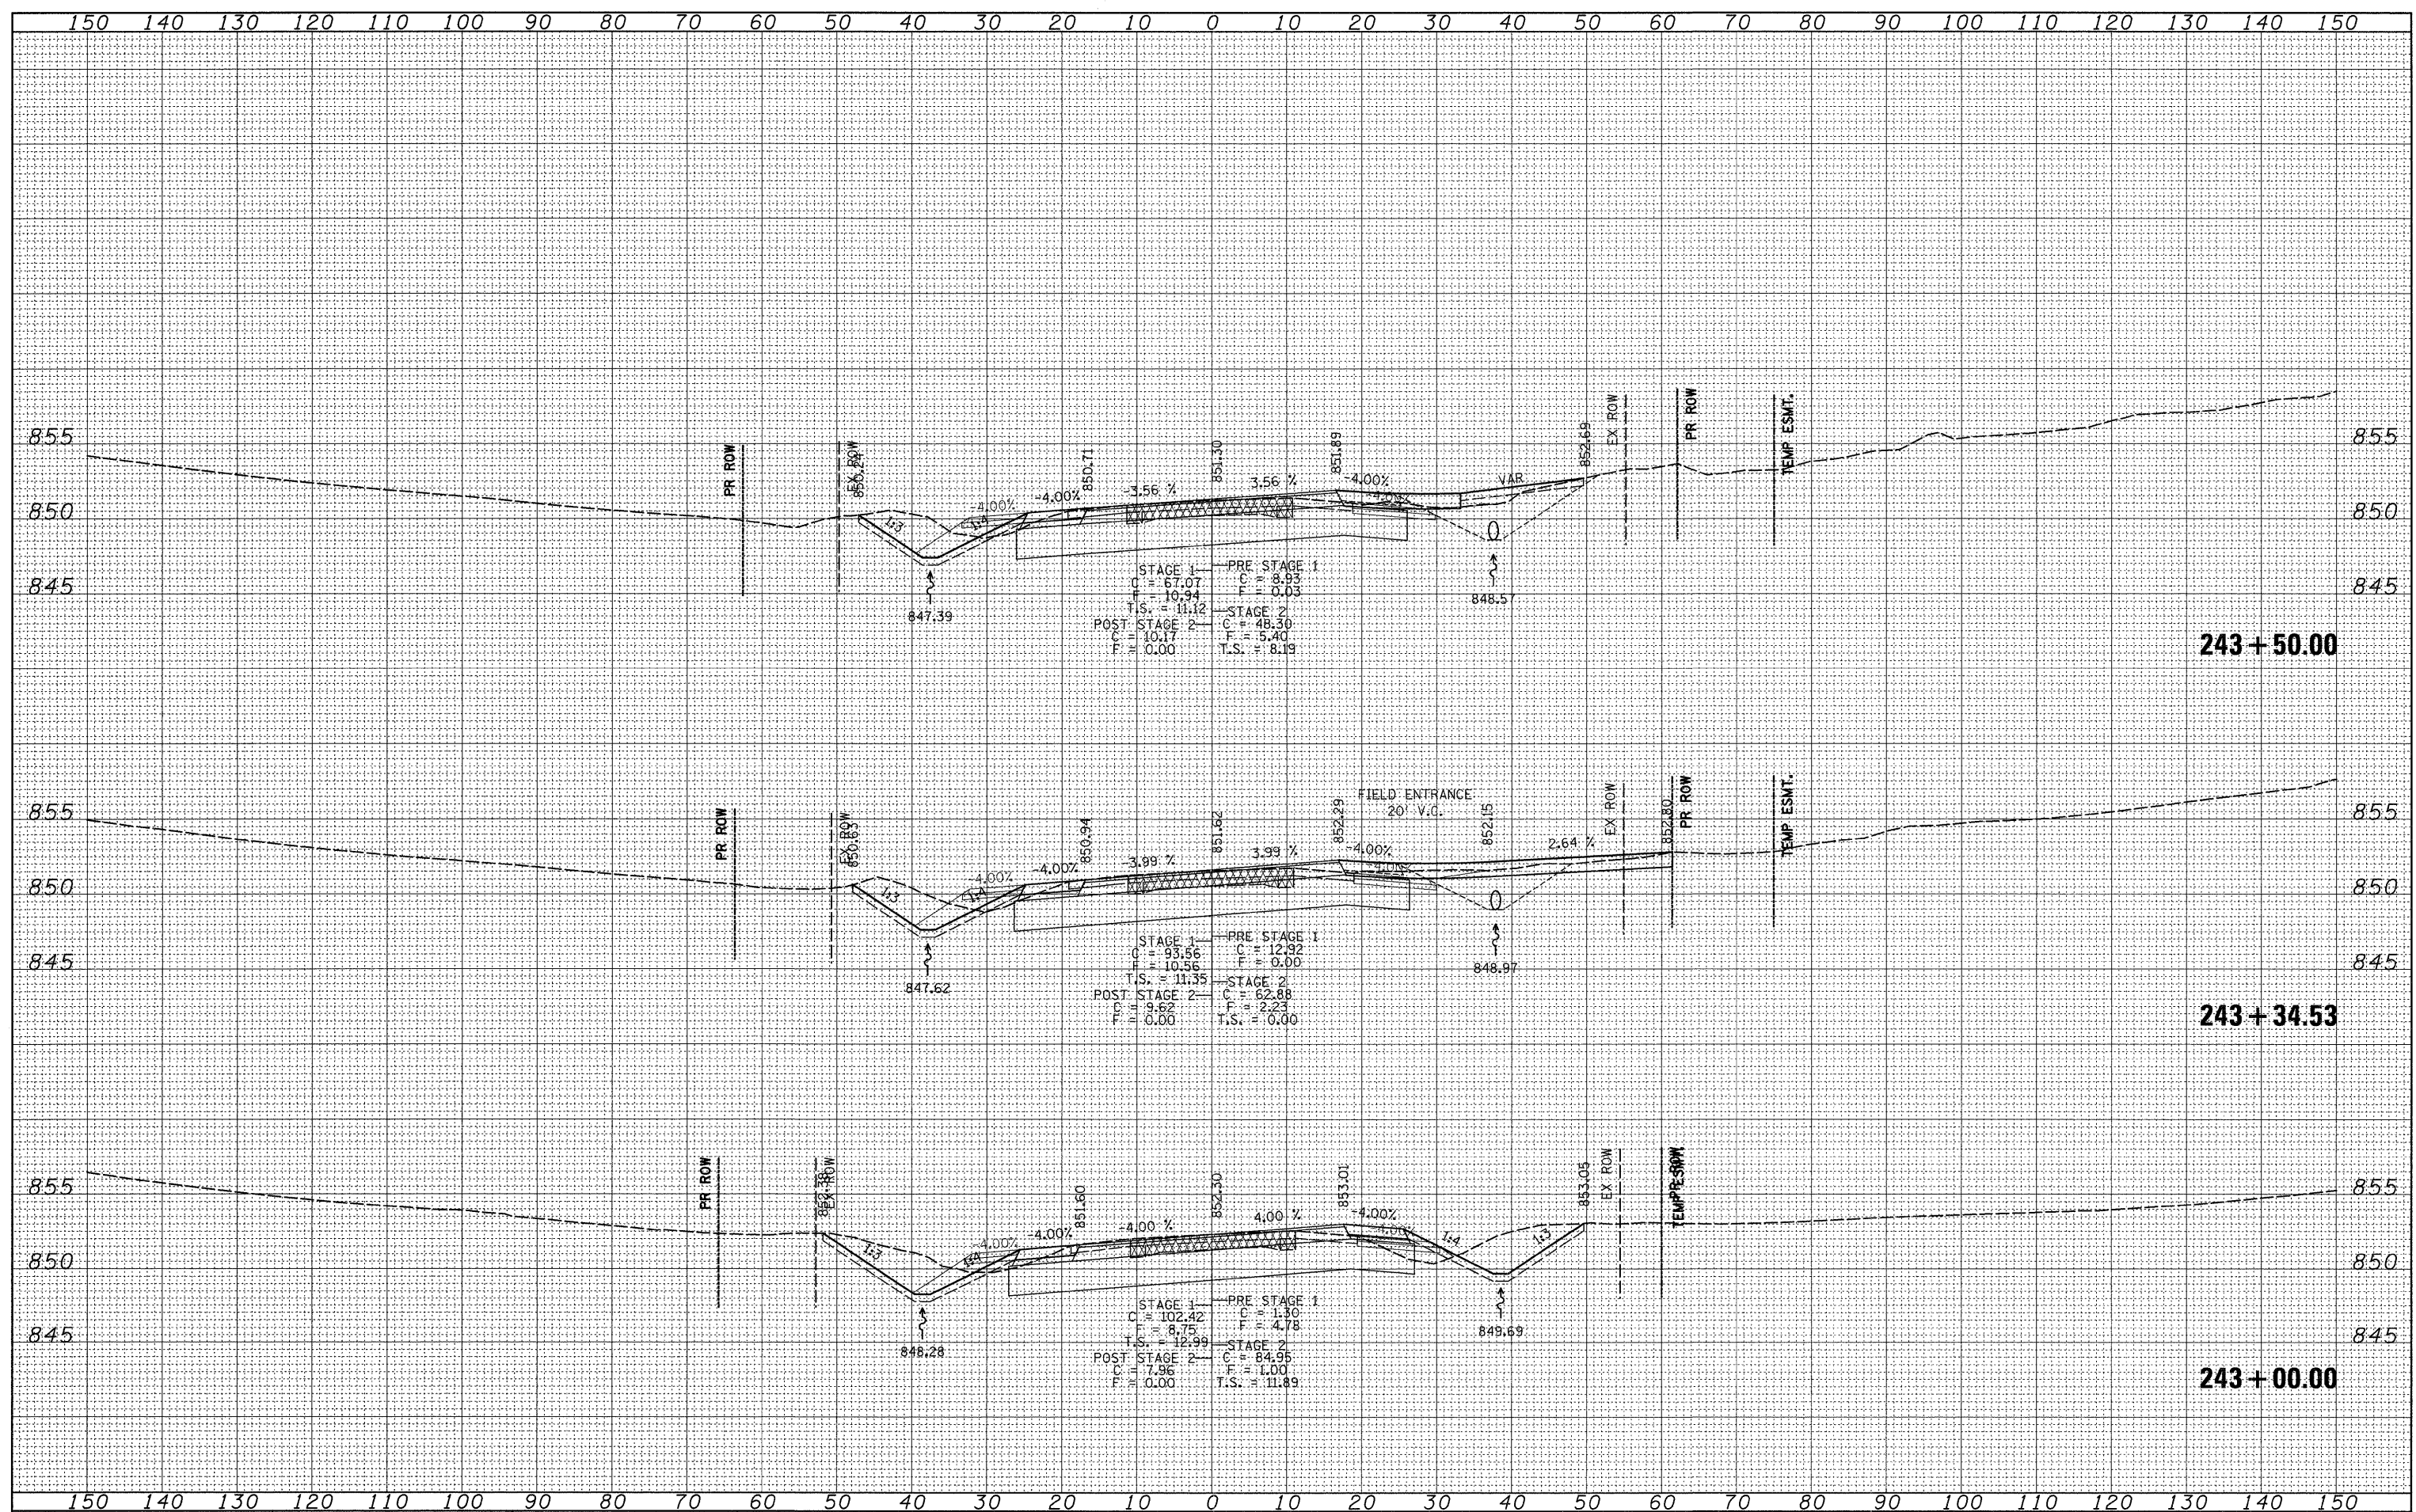

FILE NAME =
 c:\pw_work\PWIDOT\GOFFJL\dms85448\d08908xm.dgn

USER NAME = geffjl
 PLOT SCALE = 10.0000' / IN.
 PLOT DATE = Tue Mar 09 10:18:38 2010

DESIGNED -
 DRAWN -
 CHECKED -
 DATE -

REVISED -
 REVISED -
 REVISED -
 REVISED -

**STATE OF ILLINOIS
 DEPARTMENT OF TRANSPORTATION**

IL 76

SCALE: SHEET NO. OF SHEETS STA. 243+00.00 TO STA. 243+50.00

F.A.P. RTE.	SECTION	COUNTY	TOTAL SHEETS	SHEET NO.
754	101M-1	BOONE	74	60
CONTRACT NO. 64E34				
ILLINOIS FED. AID PROJECT				